

- Notes:
- Do not scale this drawing
  - All dimensions to be verified on site and any discrepancy reported to the client

3. This drawing to be read in conjunction with all relevant drawings


Prior To Commencement Of Any Works, Agree With Adjoining Neighbours

Client/Builder To Obtain All Planning Permission Approvals From The Relevant Authority, Commencement Of Building Works Prior To The Planning & Building Control Approvals Is To Client/Builders Own Risk

Client/Builder To Liaise With Local Water Board For Any New Works Or Within The Public Sewer Or Drain Runs And Obtain Approval From The Local Authority Prior To Commencement Of Any Works


Loft Conversion:

REV	AMENDMENT	DATE	CHD
A	Planning Issue	15.06.25	RS

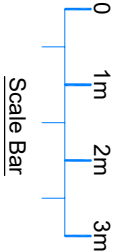

CLIENT	Muhammad Iran
PROJECT	20 Morello Avenue Uxbridge UB8 3ER
DRAWING TITLE	Proposed Loft Conversion Proposed Floor Layouts Sheet 3

SCALE	DRAWN BY	CHECKED	DATE
1:50 @ A1	RS	RS	15.06.25
1:100 @ A3			
DRAWING NUMBER	2025 - 64 - 03	REVISION	A

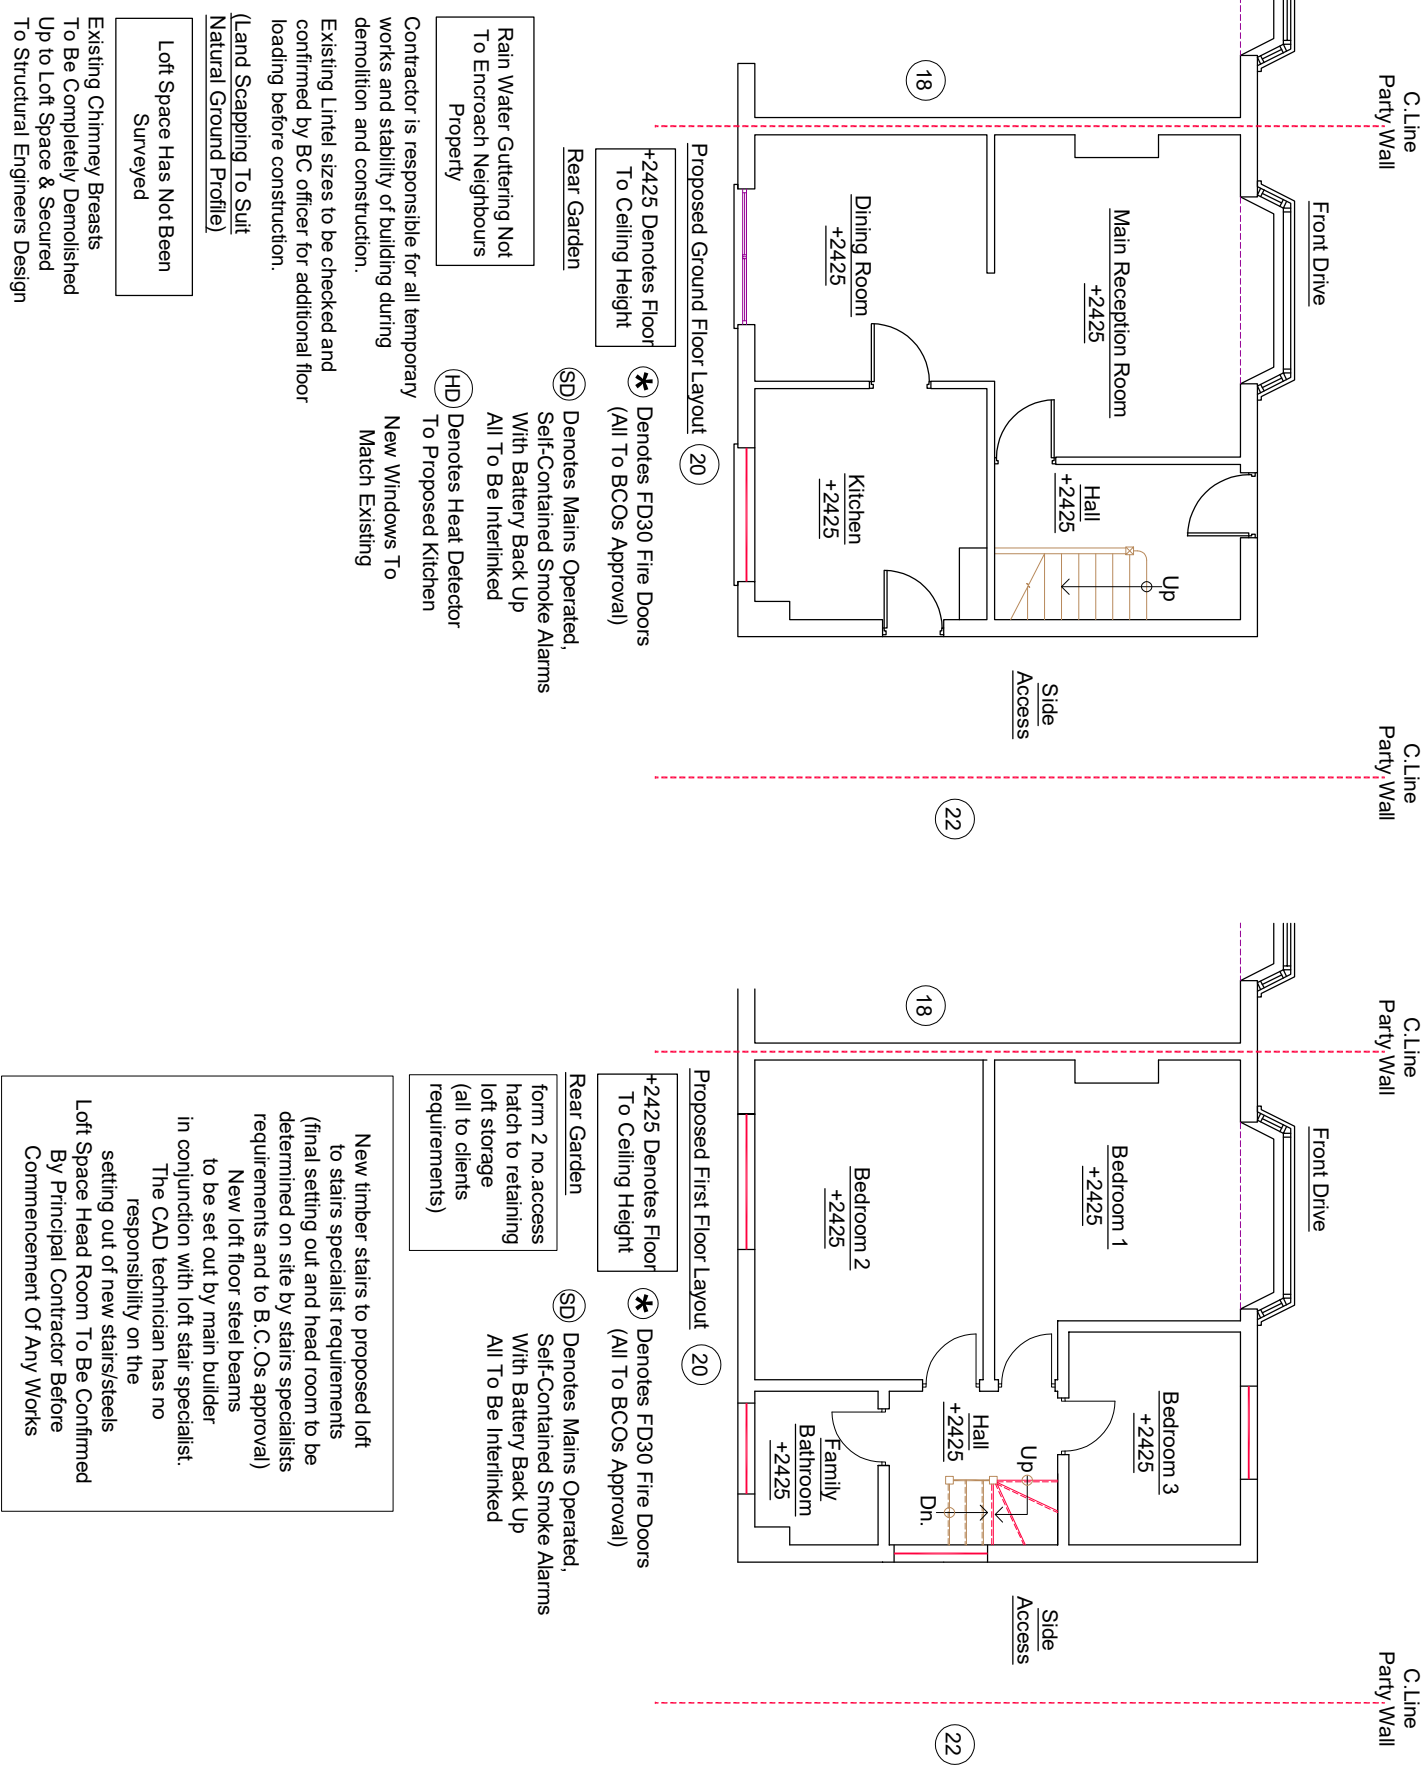

Loft Space Has Not Been Surveyed

Existing Chimney Breasts To Be Completely Demolished Up to Loft Space & Secured To Structural Engineers Design