

NOTES



CONTRACTORS MUST VERIFY ALL DIMENSIONS ON SITE BEFORE COMMENCING ANY WORK ON SHOP DRAWINGS

DO NOT SCALE FROM THIS DRAWING

RS ATPA COPYRIGHT

- Notes:
1. Do not scale this drawing
 2. All dimensions to be verified on site and any discrepancy reported to the client
 3. This drawing to be read in conjunction with all relevant drawings

Prior To Commencement Of Any Works, Agree With Adjoining Neighbours

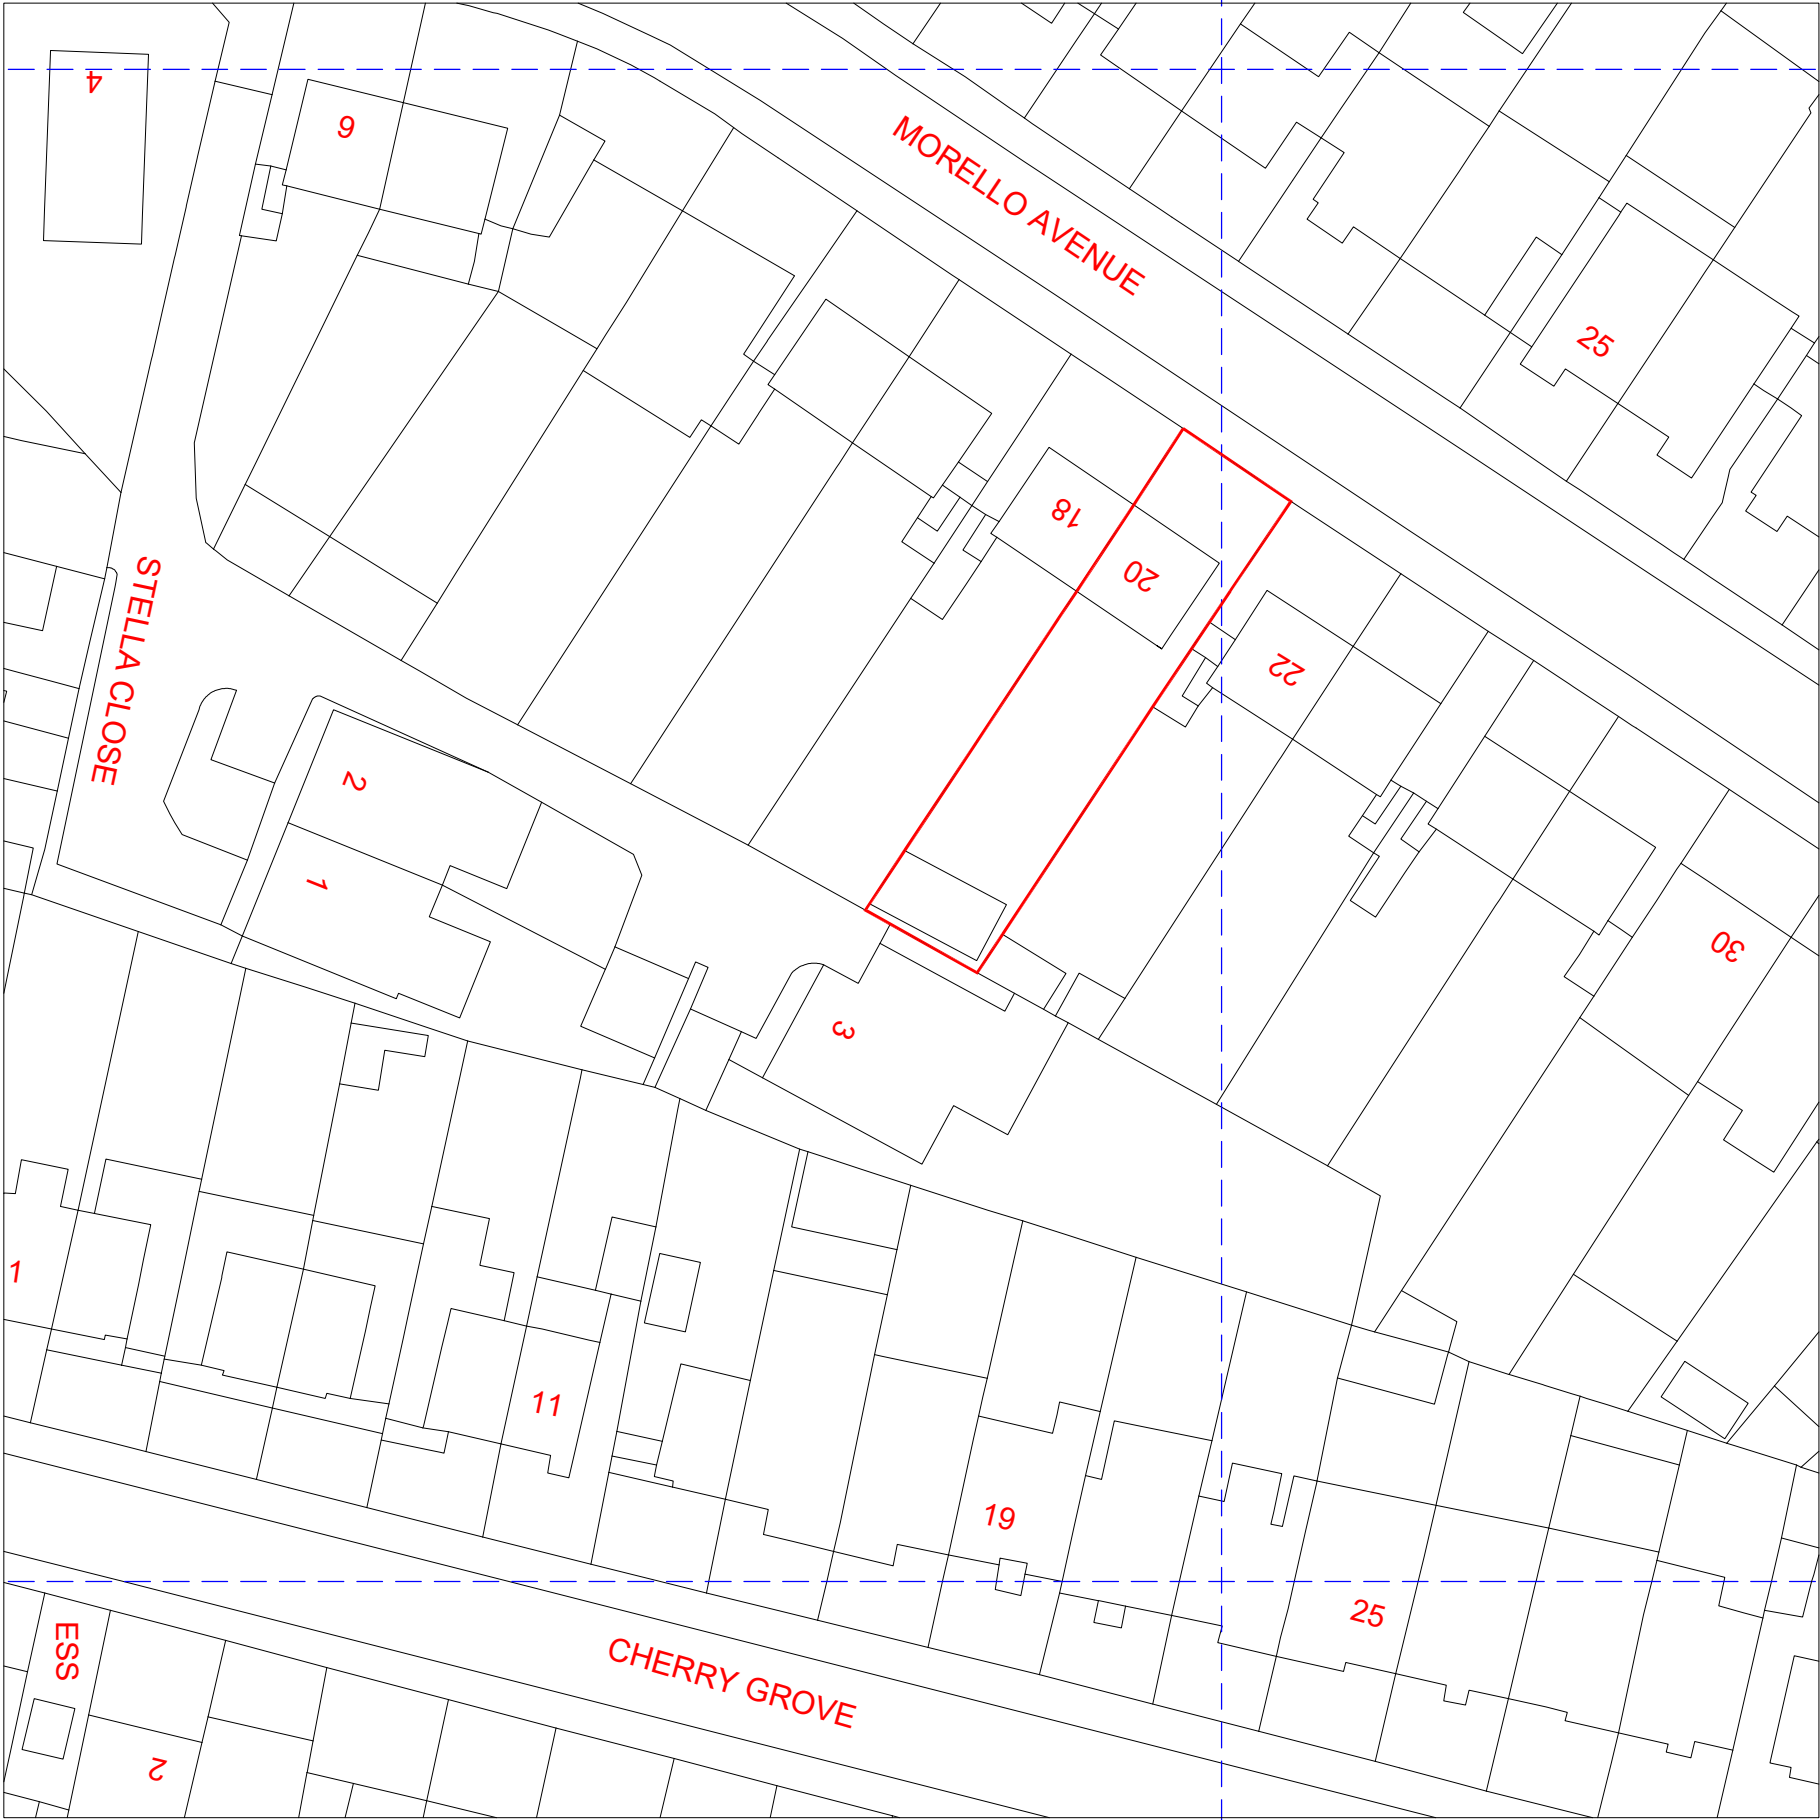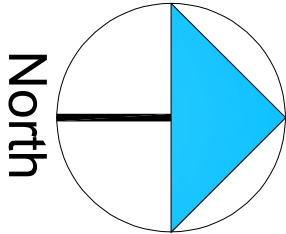

	A	Planning Issue	15.06.25	RS
REV	AMENDMENT		DATE	CHD

CLIENT	Muhammad Irfan
PROJECT	20 Morello Avenue Uxbridge UB8 3ER
DRAWING TITLE	Proposed Block Plan Sheet 4

SCALE	DRAWN BY	CHECKED	DATE
1:250 @ A1	RS	RS	15.06.25
1:500 @ A3			
DRAWING NUMBER	2025 - 64 - 04	REVISION	A

DRAWING STATUS

Planning Issue