




C.Line
Party Wall

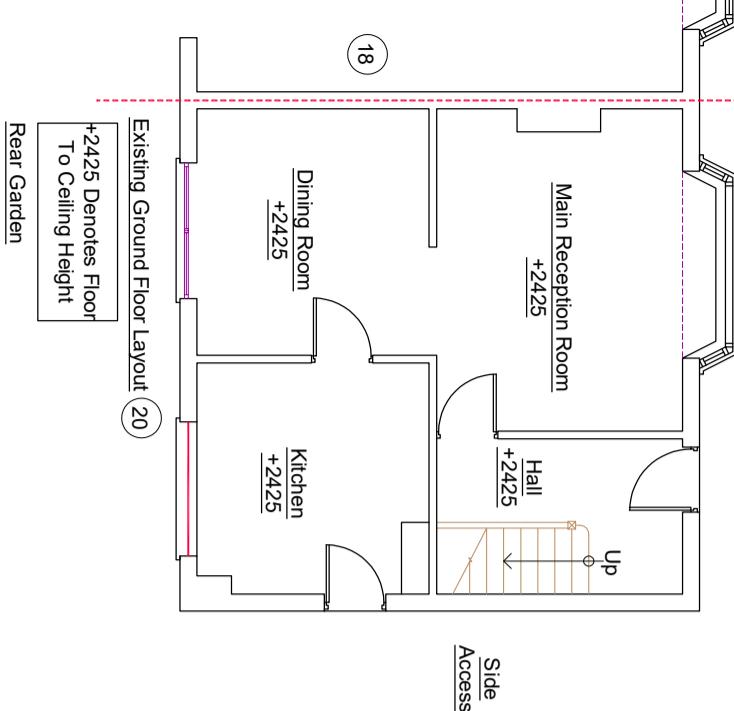

C.Line
Party Wall

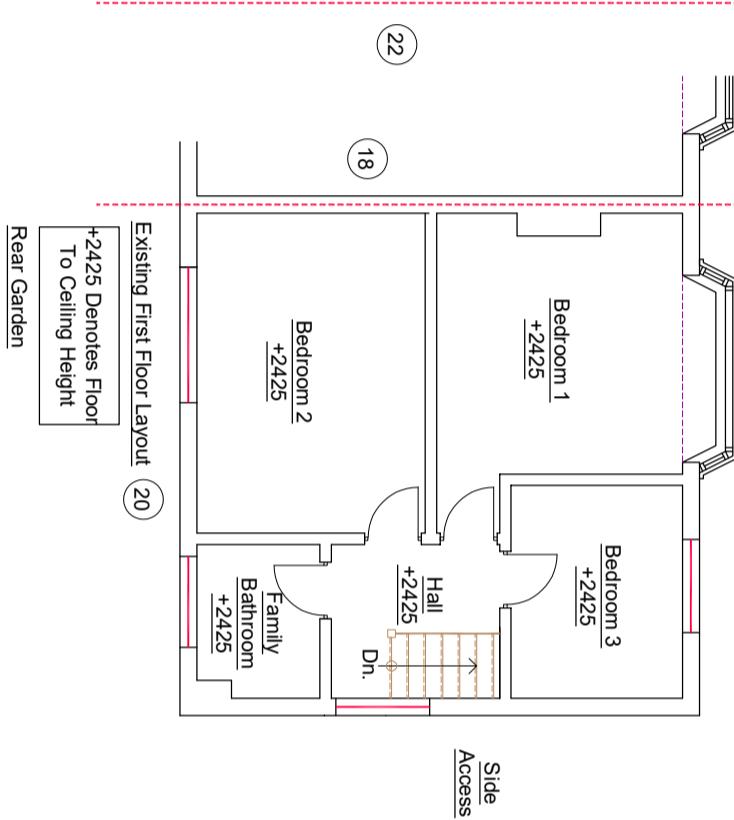

C.Line
Party Wall

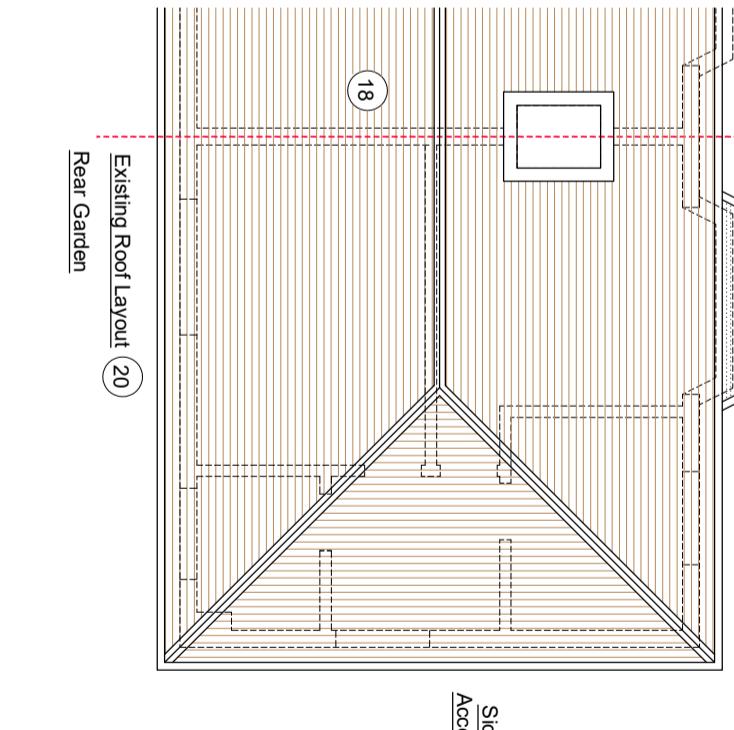


C.Line
Party Wall

NOTES
CONTRACTORS MUST VERIFY ALL DIMENSIONS ON SITE BEFORE
COMMENCING ANY WORK OR SHOP DRAWINGS
DO NOT SCALE FROM THIS DRAWING
RE ATRA COPYRIGHT

Notes:
1. Do not scale this drawing
2. All dimensions to be verified on site
and any discrepancy reported to the
client
3. This drawing to be read in conjunction
with all relevant drawings
Prior To Commencement Of Any Works,
Agree With Adjoining Neighbours

Client/Builder To Liaise With
Local Water Board For Any New Works
From The Relevant Authority.
Commencement Of Building Works
Prior To The Planning &
Building Control Approvals
Is To Client/Builders Own Risk
Client/Builder To Liaise With
Local Water Board For Any New Works
From The Relevant Authority.
Commencement Of Building Works
Prior To The Planning &
Building Control Approvals
Is To Client/Builders Own Risk
Prior To Commencement Of Any Works

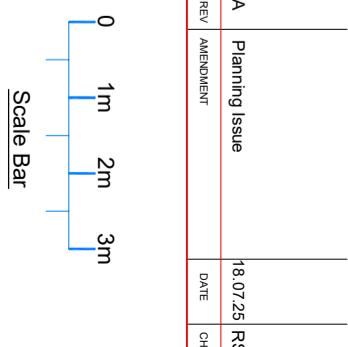

CLIENT
Muhammad Irfan

PROJECT
20 Morello Avenue
Uxbridge
UB8 3ER

DRAWING TITLE
Proposed Single Storey/Rear Extension
Part First Floor Rear Extension
Existing Floor Layouts
Sheet 1

Planning Issue

SCALE 1:50 @ A1
DRAWN BY RS
CHECKED RS
DATE 18.07.25

PROJECT 20 Morello Avenue
Uxbridge
UB8 3ER

DRAWING NUMBER 2025 - 78 - 01
DRAWING STATUS A

REVISION A