

NOTES

CONTRACTORS MUST VERIFY ALL DIMENSIONS ON SITE BEFORE COMMENCING ANY WORK ON SHOP DRAWINGS

DO NOT SCALE FROM THIS DRAWING

RS AT&A COPYRIGHT

Notes:

1. Do not scale this drawing

2. All dimensions to be verified on site and any discrepancy reported to the client

3. This drawing to be read in conjunction with all relevant drawings

Prior To Commencement Of Any Works, Agree With Adjoining Neighbours

A	Planning Issue	18.07.25	RS
REV	AMENDMENT	DATE	CHD

CLIENT

Muhammad Iran

PROJECT

20 Morello Avenue  
Uxbridge  
UB8 3ER

DRAWING TITLE

Proposed Location Plan  
Sheet 5

SCALE	DRAWN BY	CHECKED	DATE
1:625 @ A1	RS	RS	18.07.25
1:1250 @ A3			

DRAWING STATUS


Planning Issue

DRAWING NUMBER

2025 - 78 - 05

REVISION

A

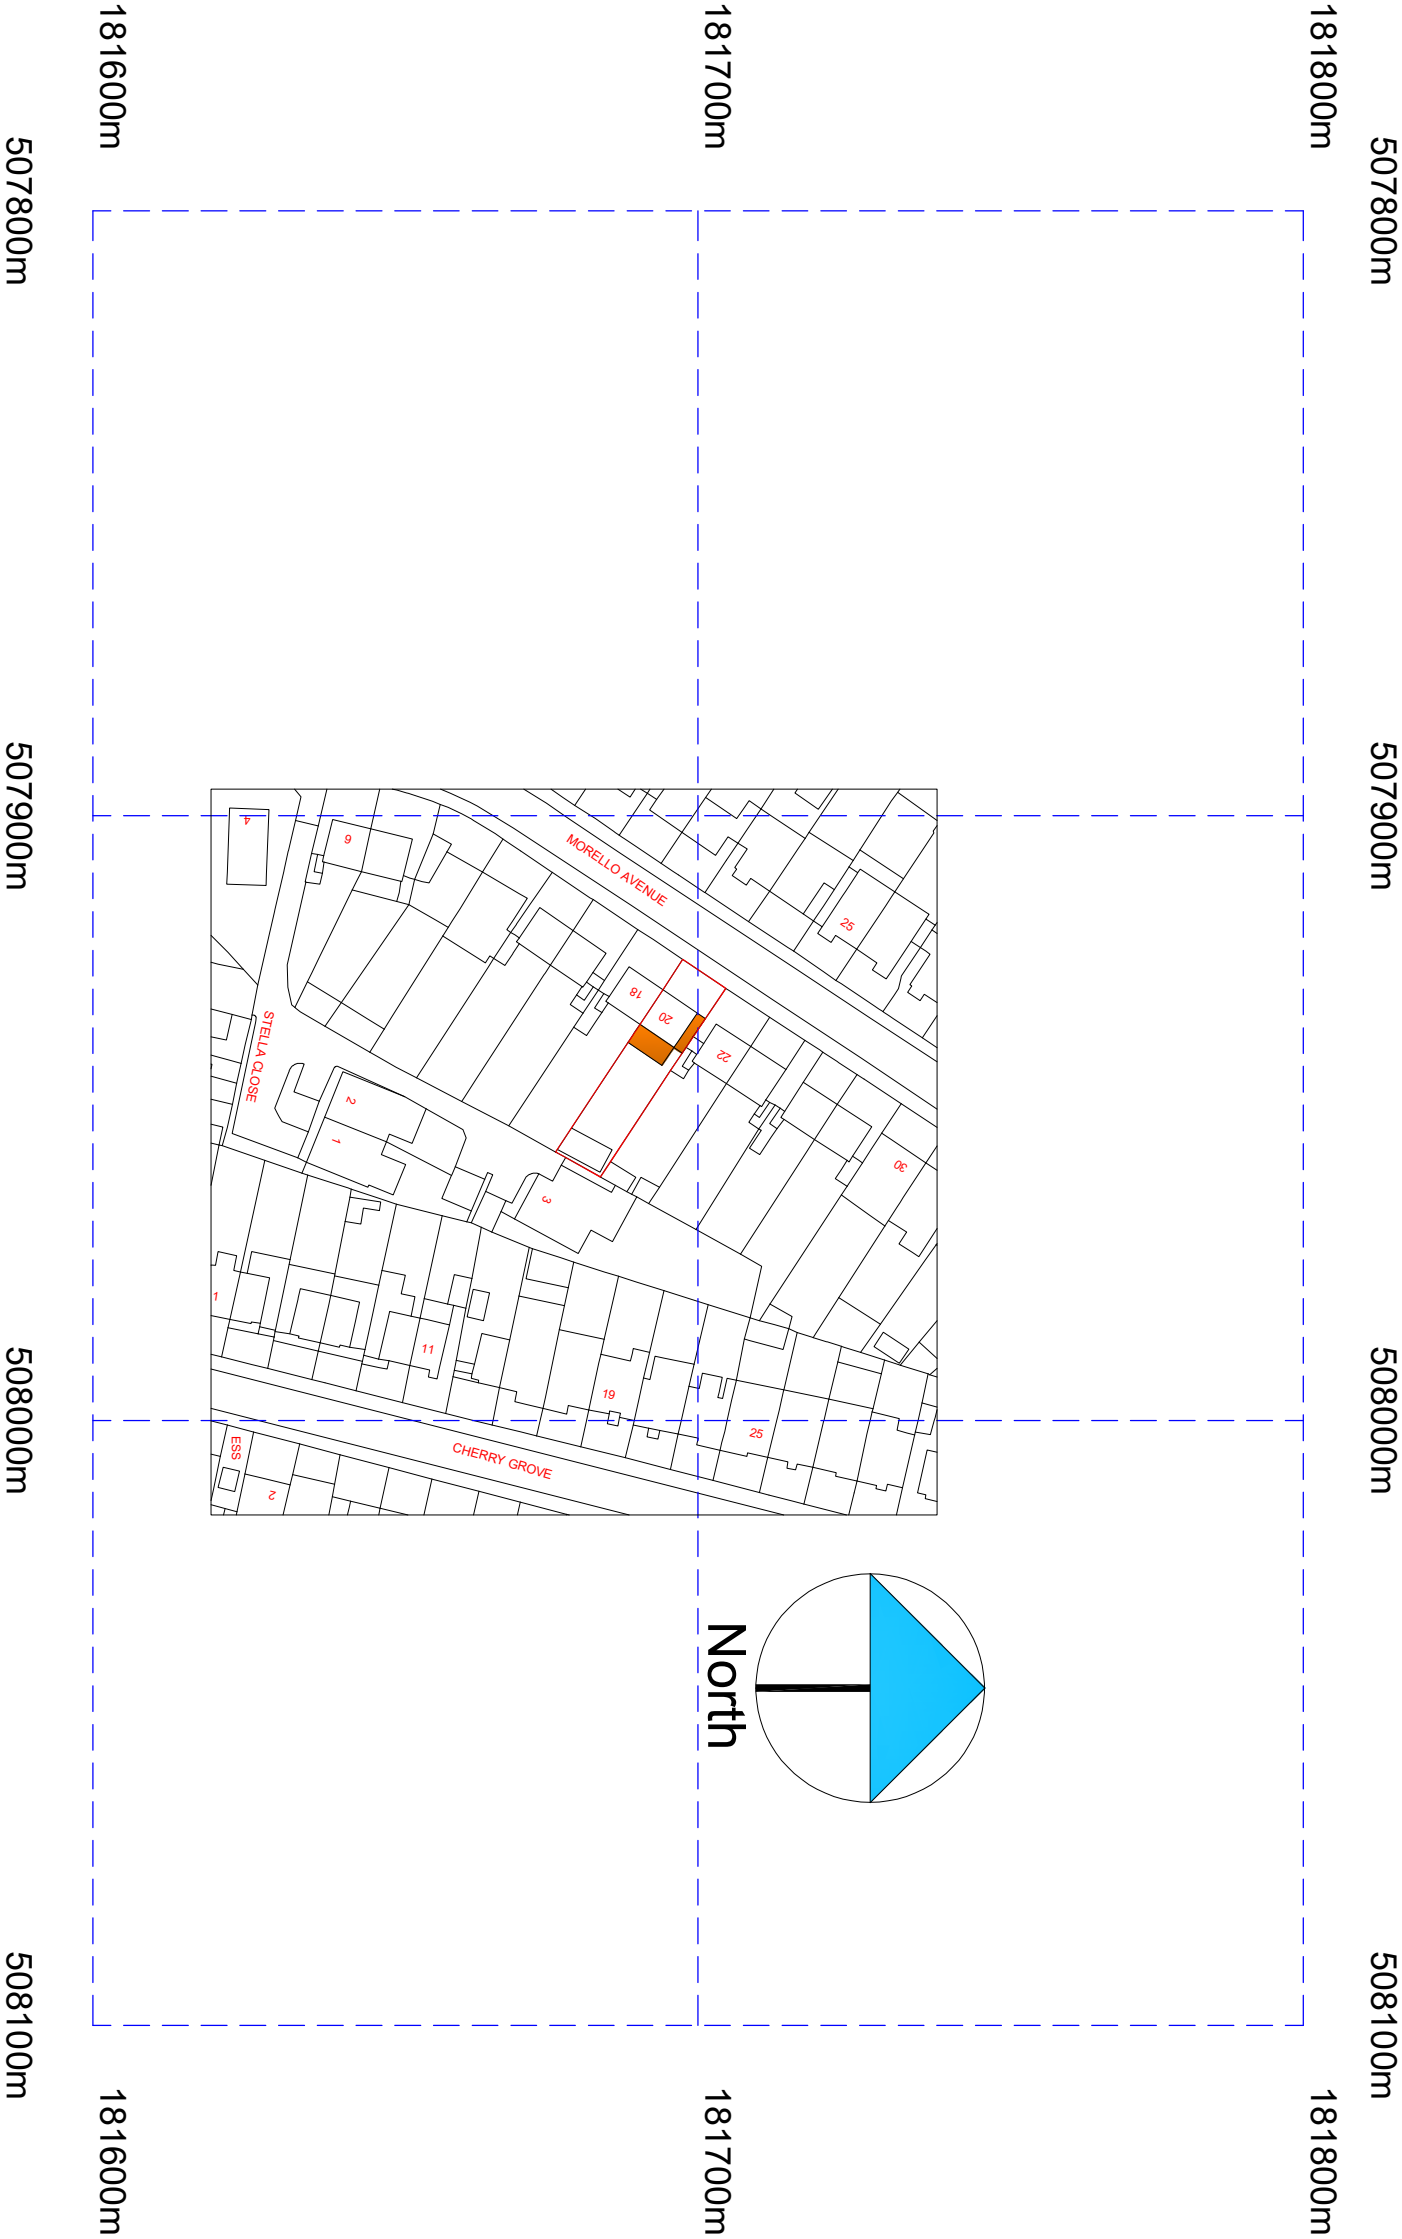

©Crown Copyright and database rights 2025 OS Licence no. AC0000805567