






Location Plan
Scale 1:1250

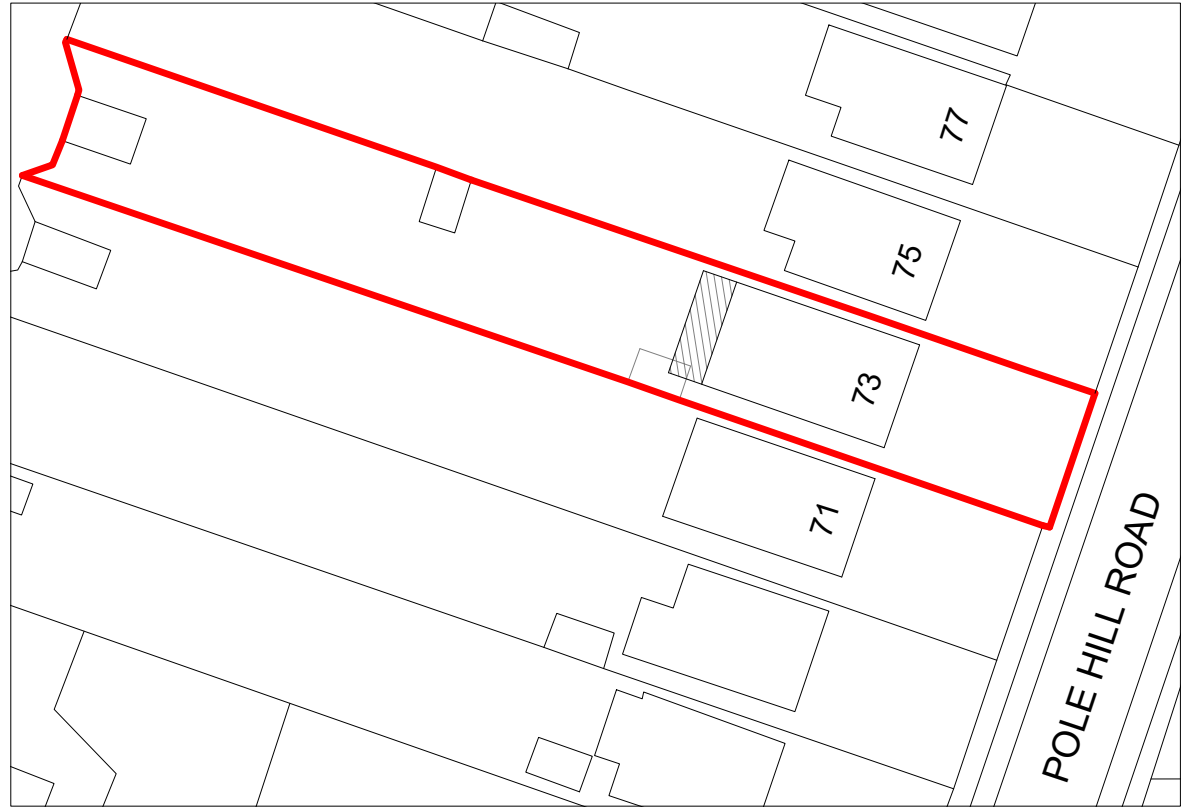

Block Plan
Scale 1:500

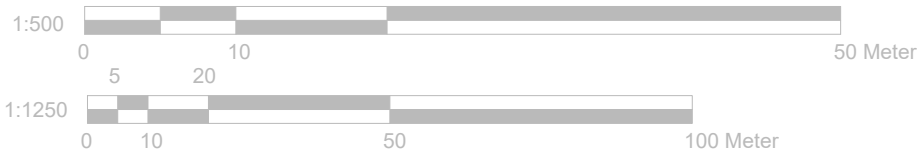

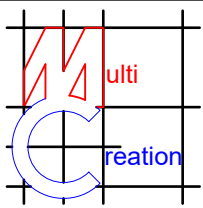	Project:	Title:	Scale: 1:500/1250 @ A4					
	73 Pole Hill Road, Uxbridge, UB10 0QB	Block plan Location plan	Date: 06 2024					
			Drawing No.: 3771/04/JG					
			Revision					
<table border="1"> <tr> <td></td> <td></td> <td></td> <td></td> <td></td> </tr> </table>								
239 Western Road, Southall, Middx, UB2 5HS Tel: 020 8571 1369 info@multicreation.co.uk								