



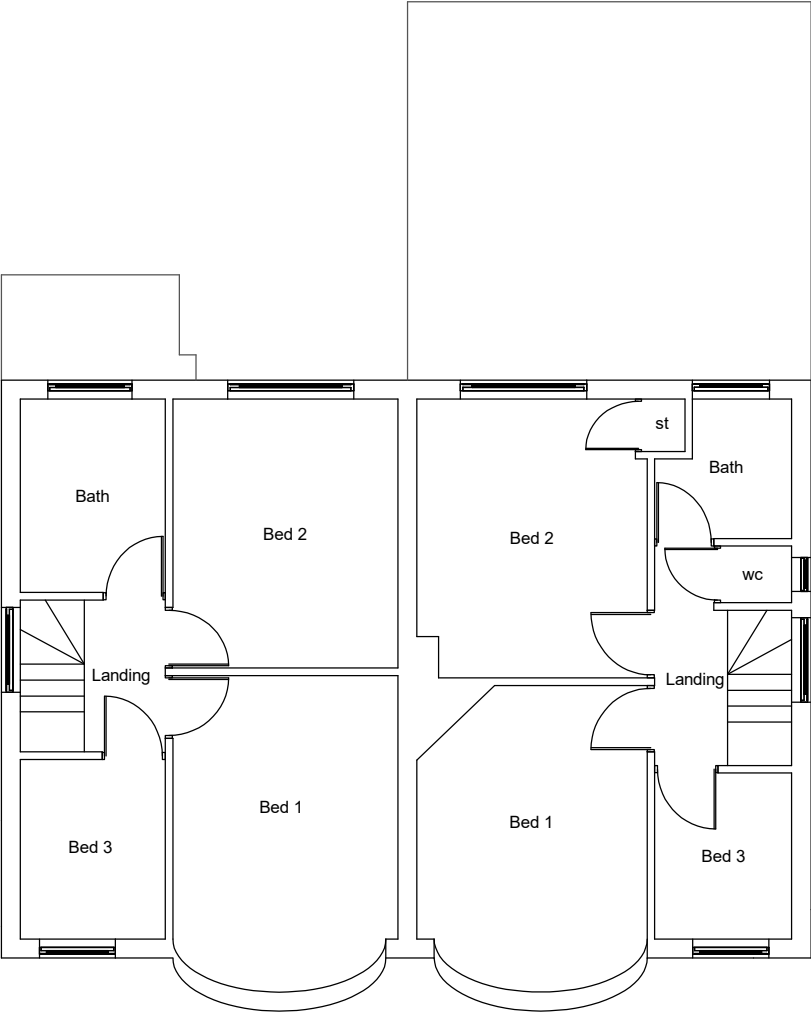

SCALE 1 : 100

 

REVNOTES:

Where building to the boundaries the adjacent owner is to be informed under the terms of the Party Wall Act 1996 and its provisions followed. Where building over boundaries the adjacent owner is to be served notice under section 65 of the Town & Country Planning Act 1990.

© This drawing and the works depicted are the copyright of ASB Property Consultants LTD and may not be reproduced or amended except by written permission of ASB Property Consultants LTD

EXISTING GF & FF LAYOUT

Scale 1:2100

Application:			
FPA – 2 storey side / GF front & rear extensions incl COU to 1 x dwelling and 4 flats			
Client:	Mr Shabbir Jogiat	Date:	14 th August 2019
Site:	10 & 12 Croyde Avenue, Hayes, UB3 4EJ	Drawn By:	Gurps Benning
Scale:	Refer to Drawing @ A3	Dwg.No:	ASB635 - 02

ASB PROPERTY CONSULTANTS LTD
Planning consultants and Surveyors

Exchange House 494
Midsummer Boulevard
Central Milton Keynes Tel : 07854 351 934 - 0808 139 1383
MK9 2EA Email : asb@gtdesignzLtd.com

Copyright © 2019 ASB PROPERTY CONSULTANTS LTD
(All rights reserved)