
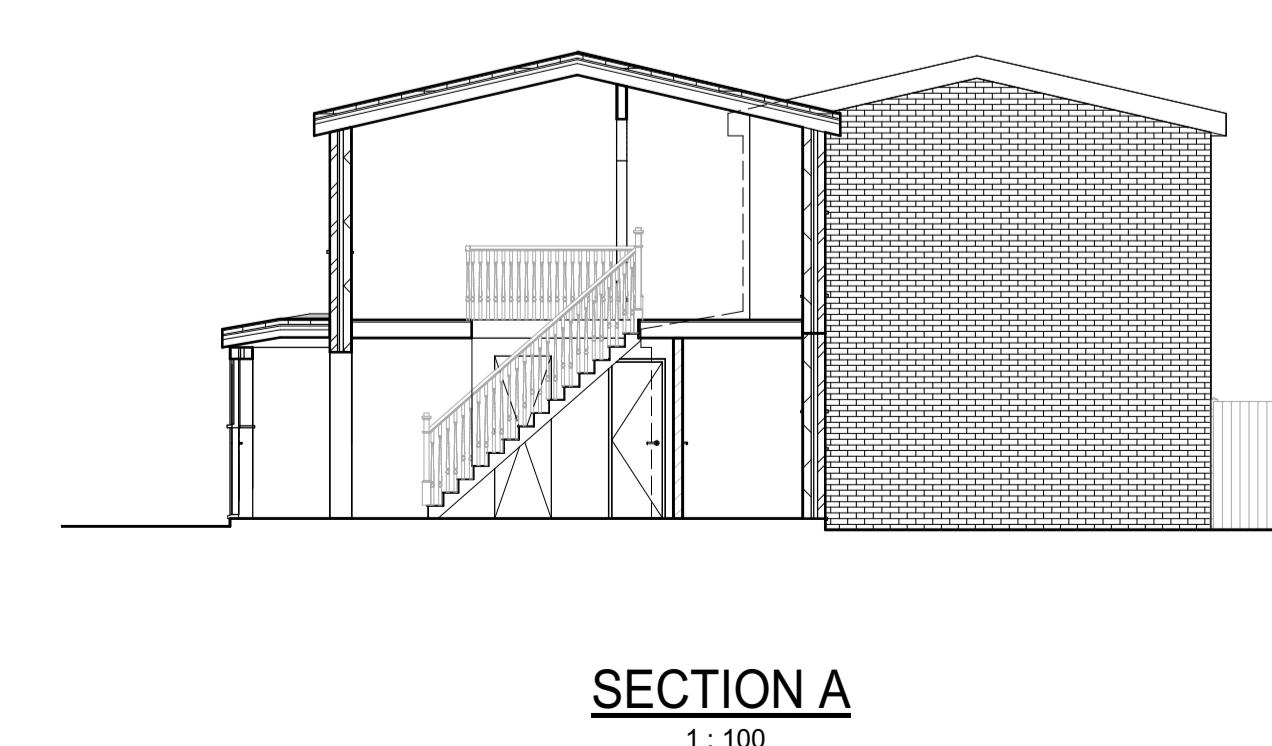
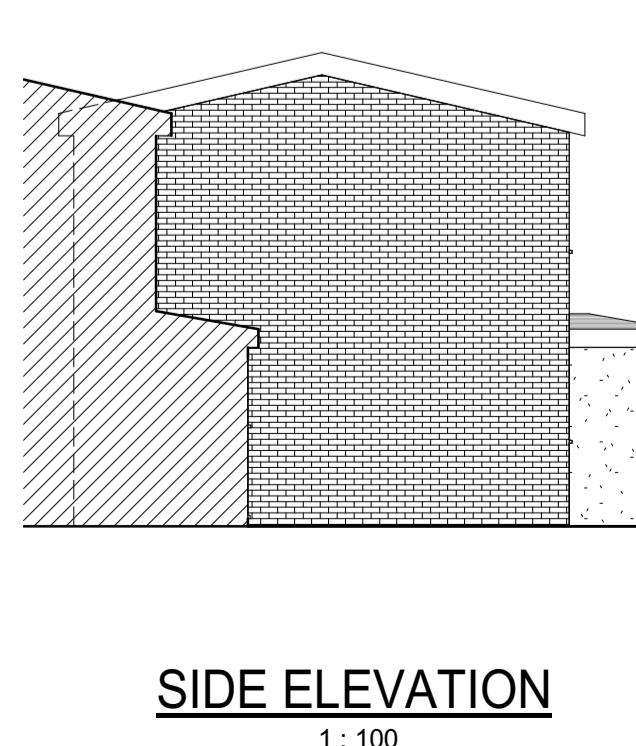
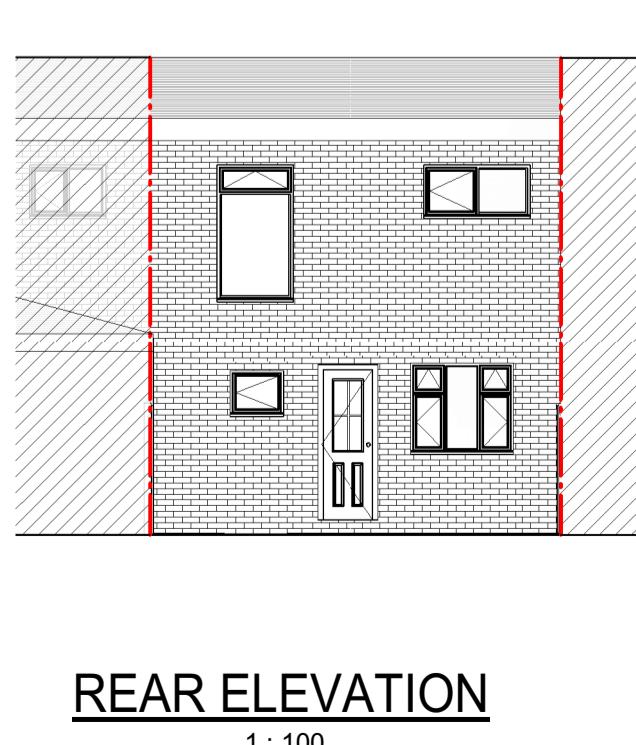
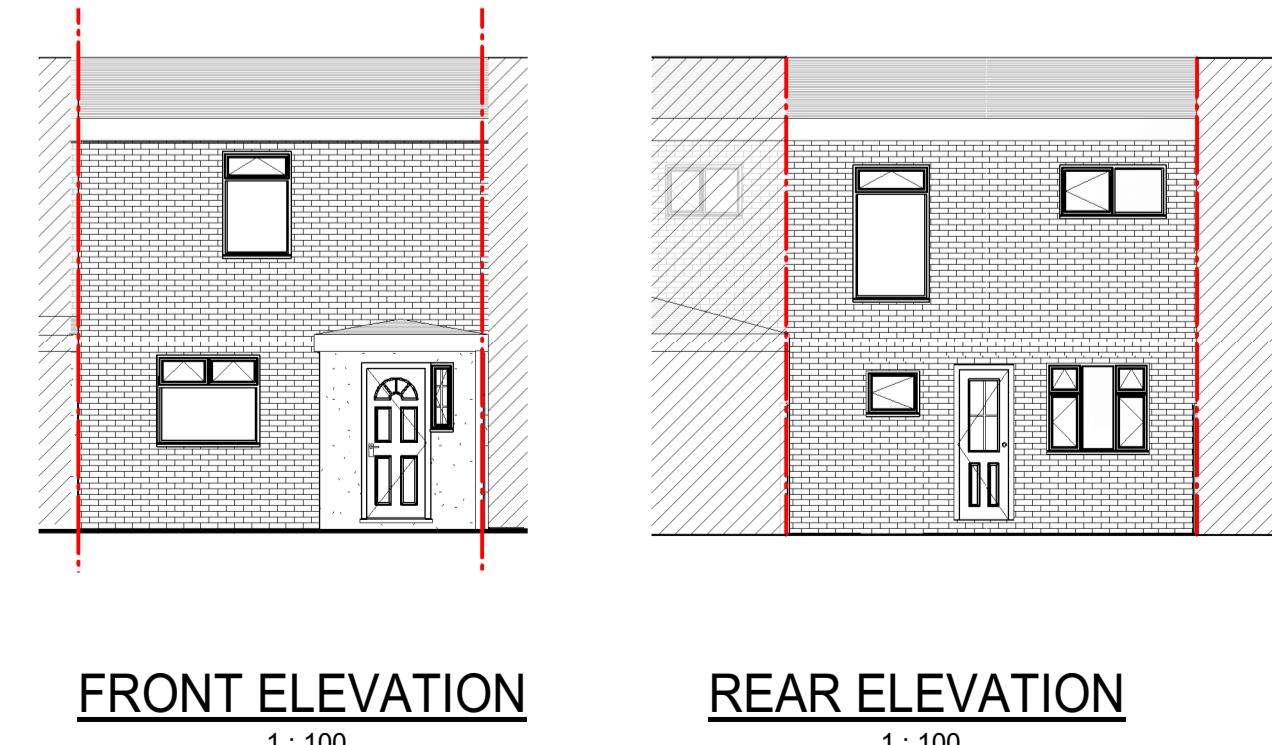
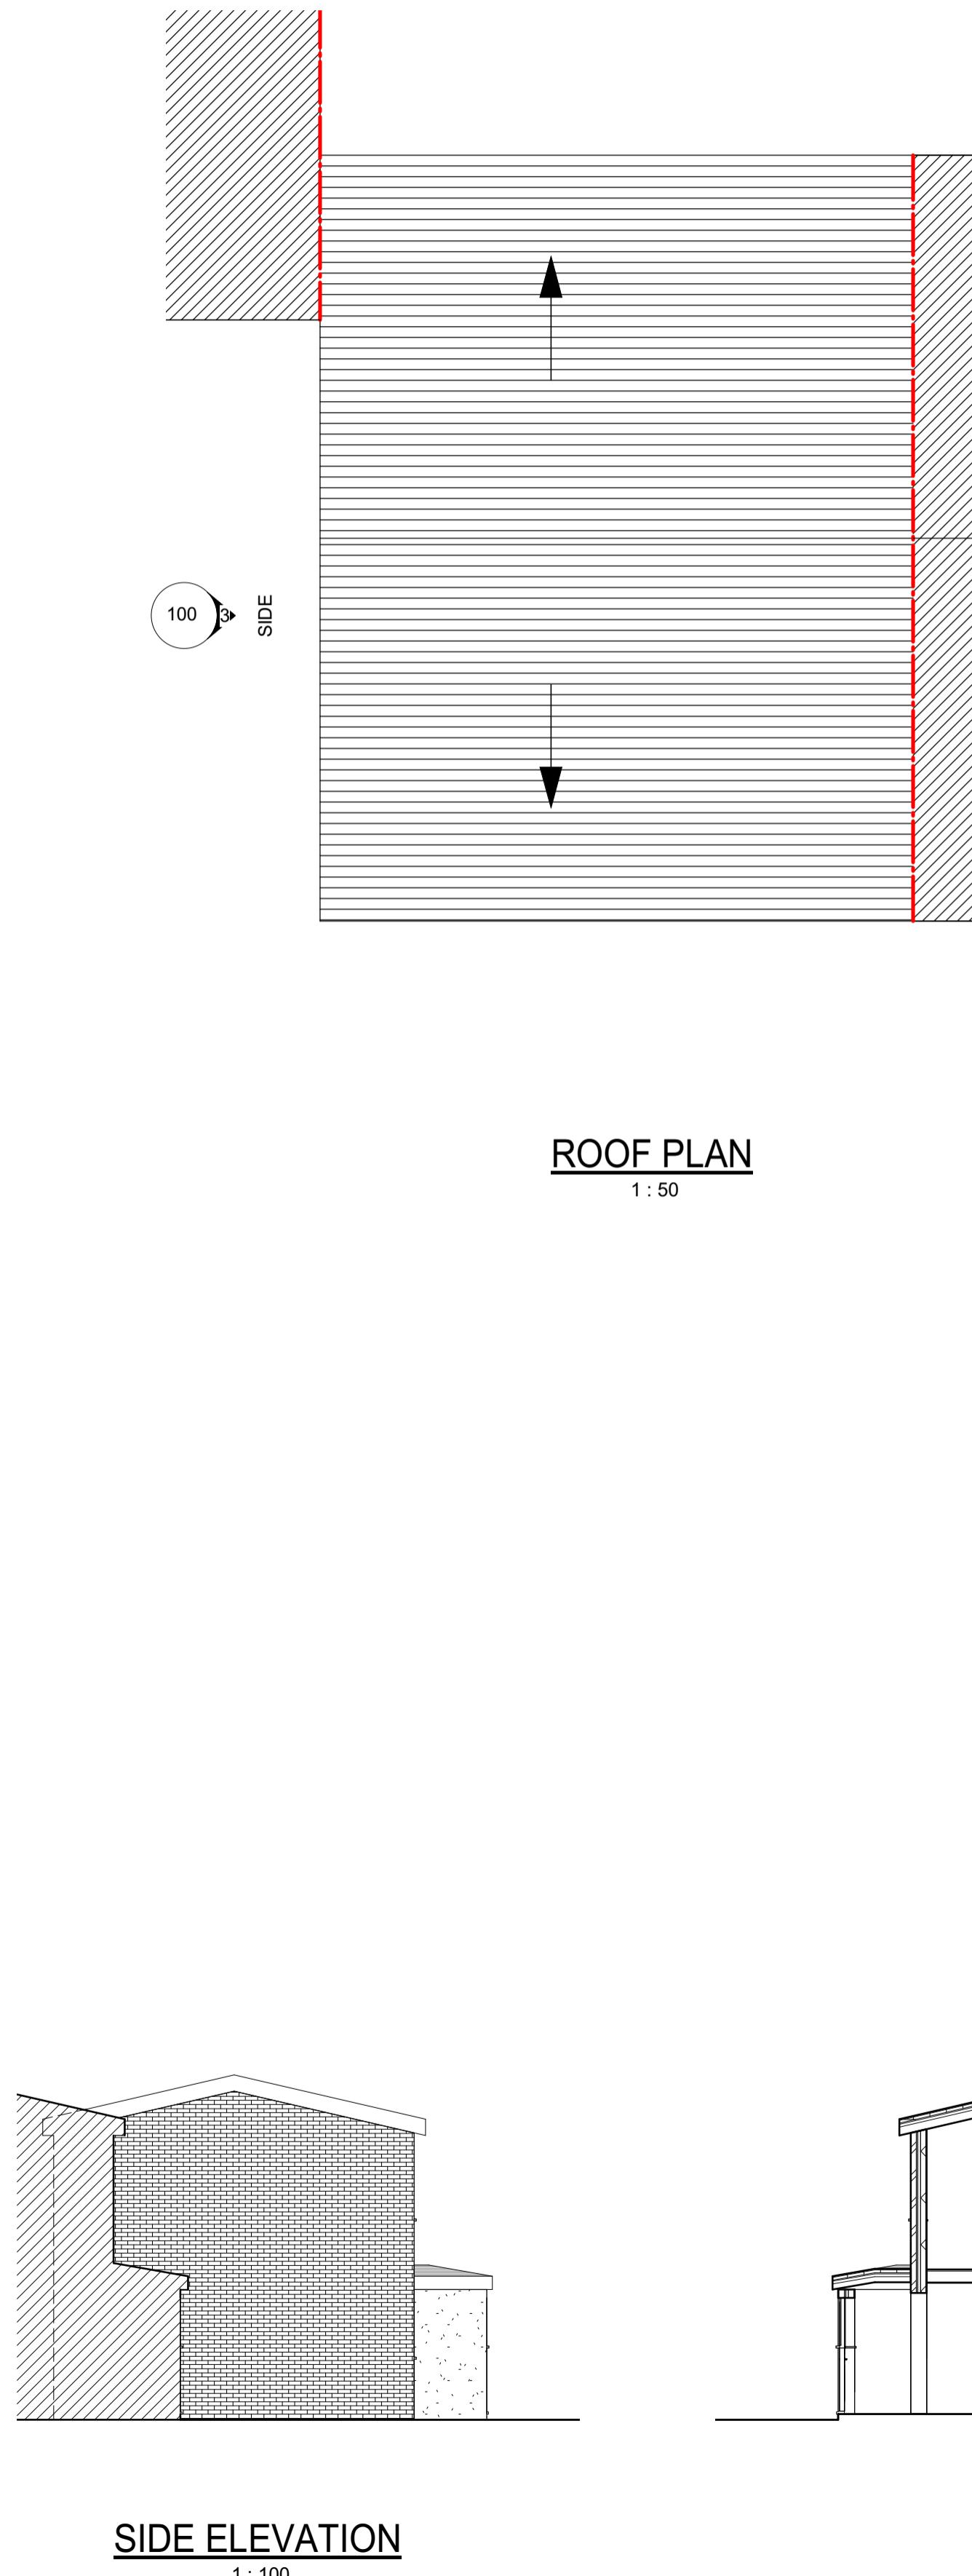
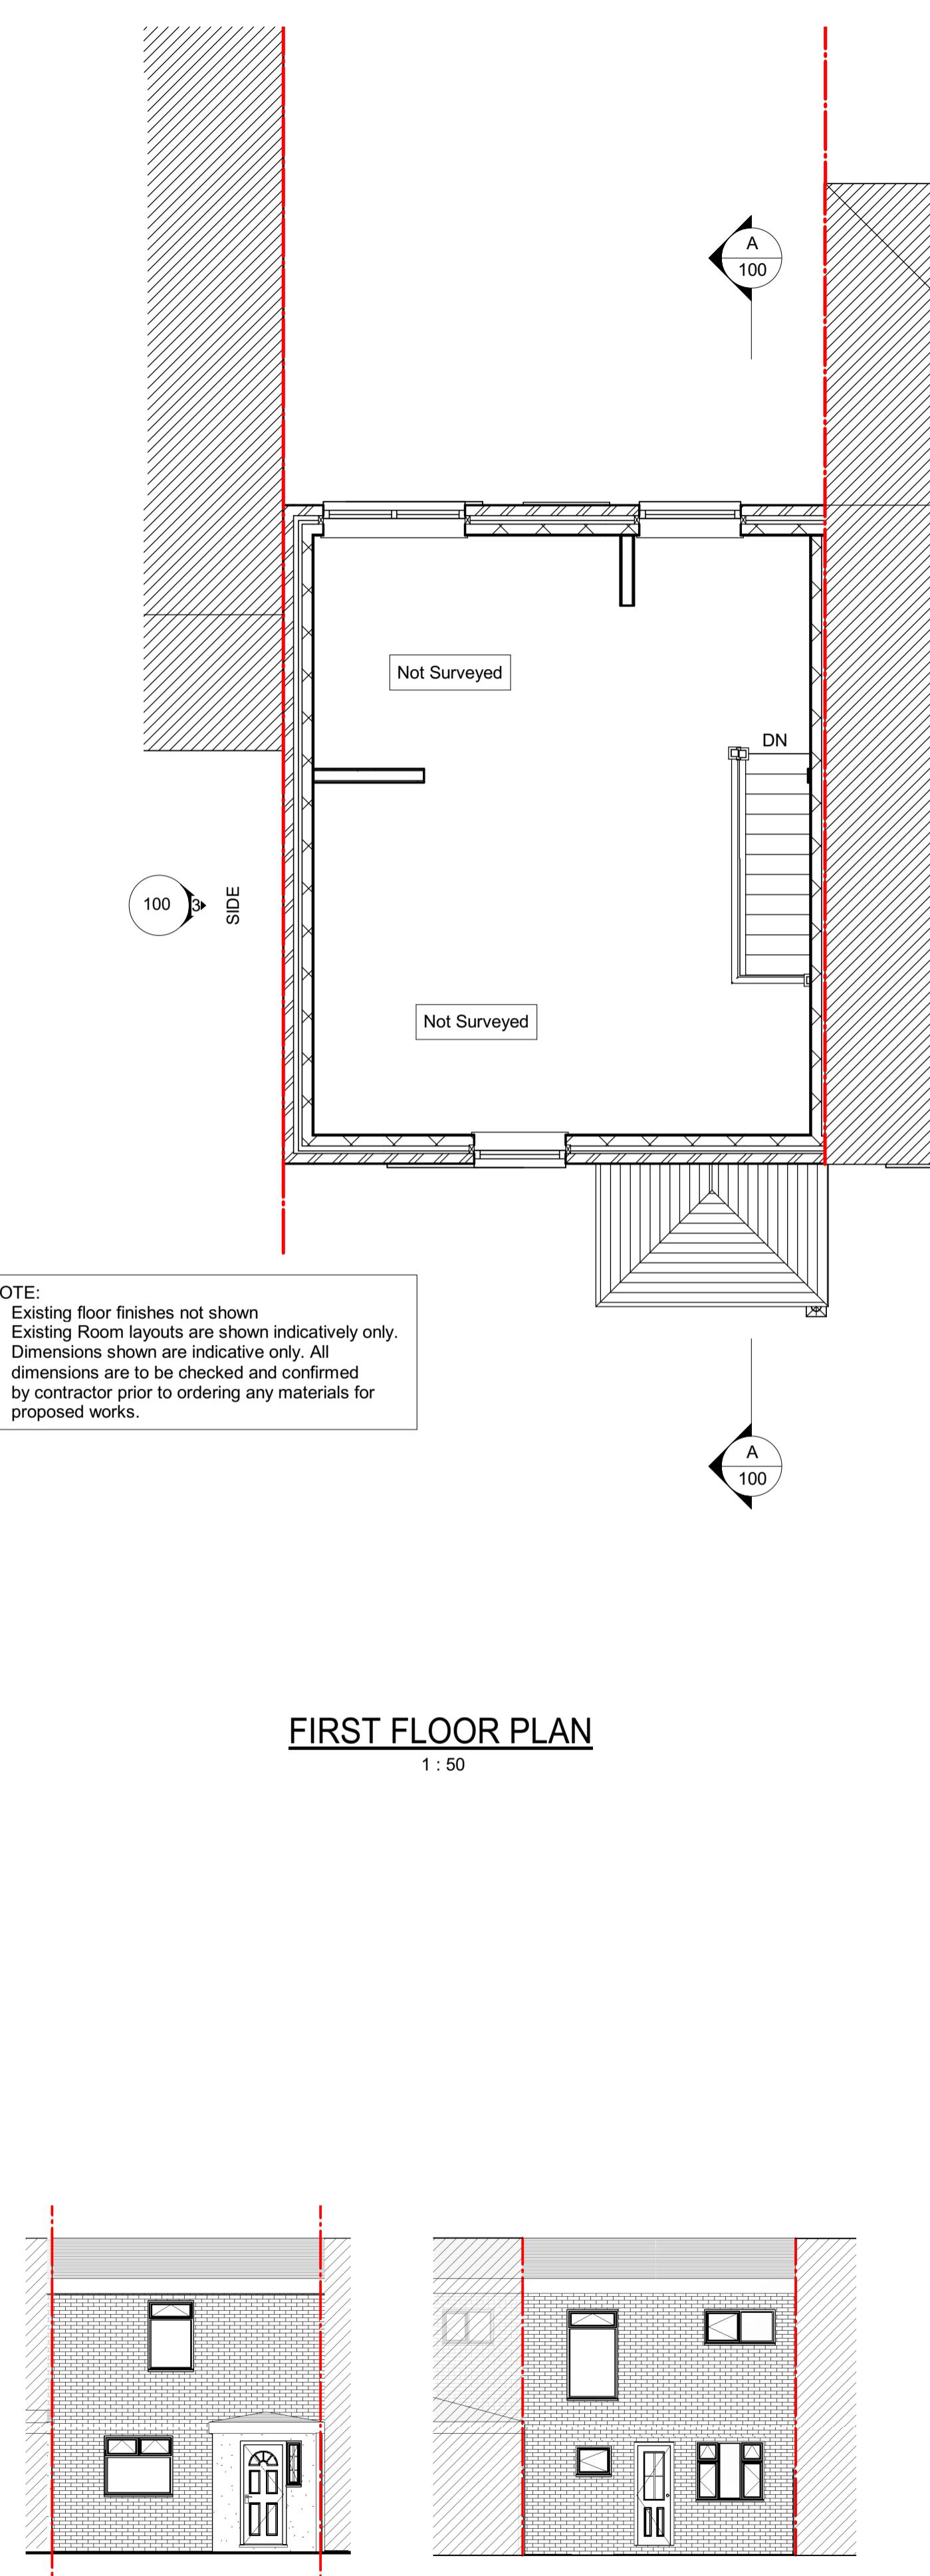


Notes :-

- 1 This Drawing is to be read in conjunction with all relevant Engineer's and specialists' drawings and specifications.
- 2 Do not scale from this drawings in either paper or digital form. Use written dimensions only. To check drawing has been printed to the intended scale this bar should be 50mm long @A1 or 25mm long @ A3
- 3 Health & Safety :

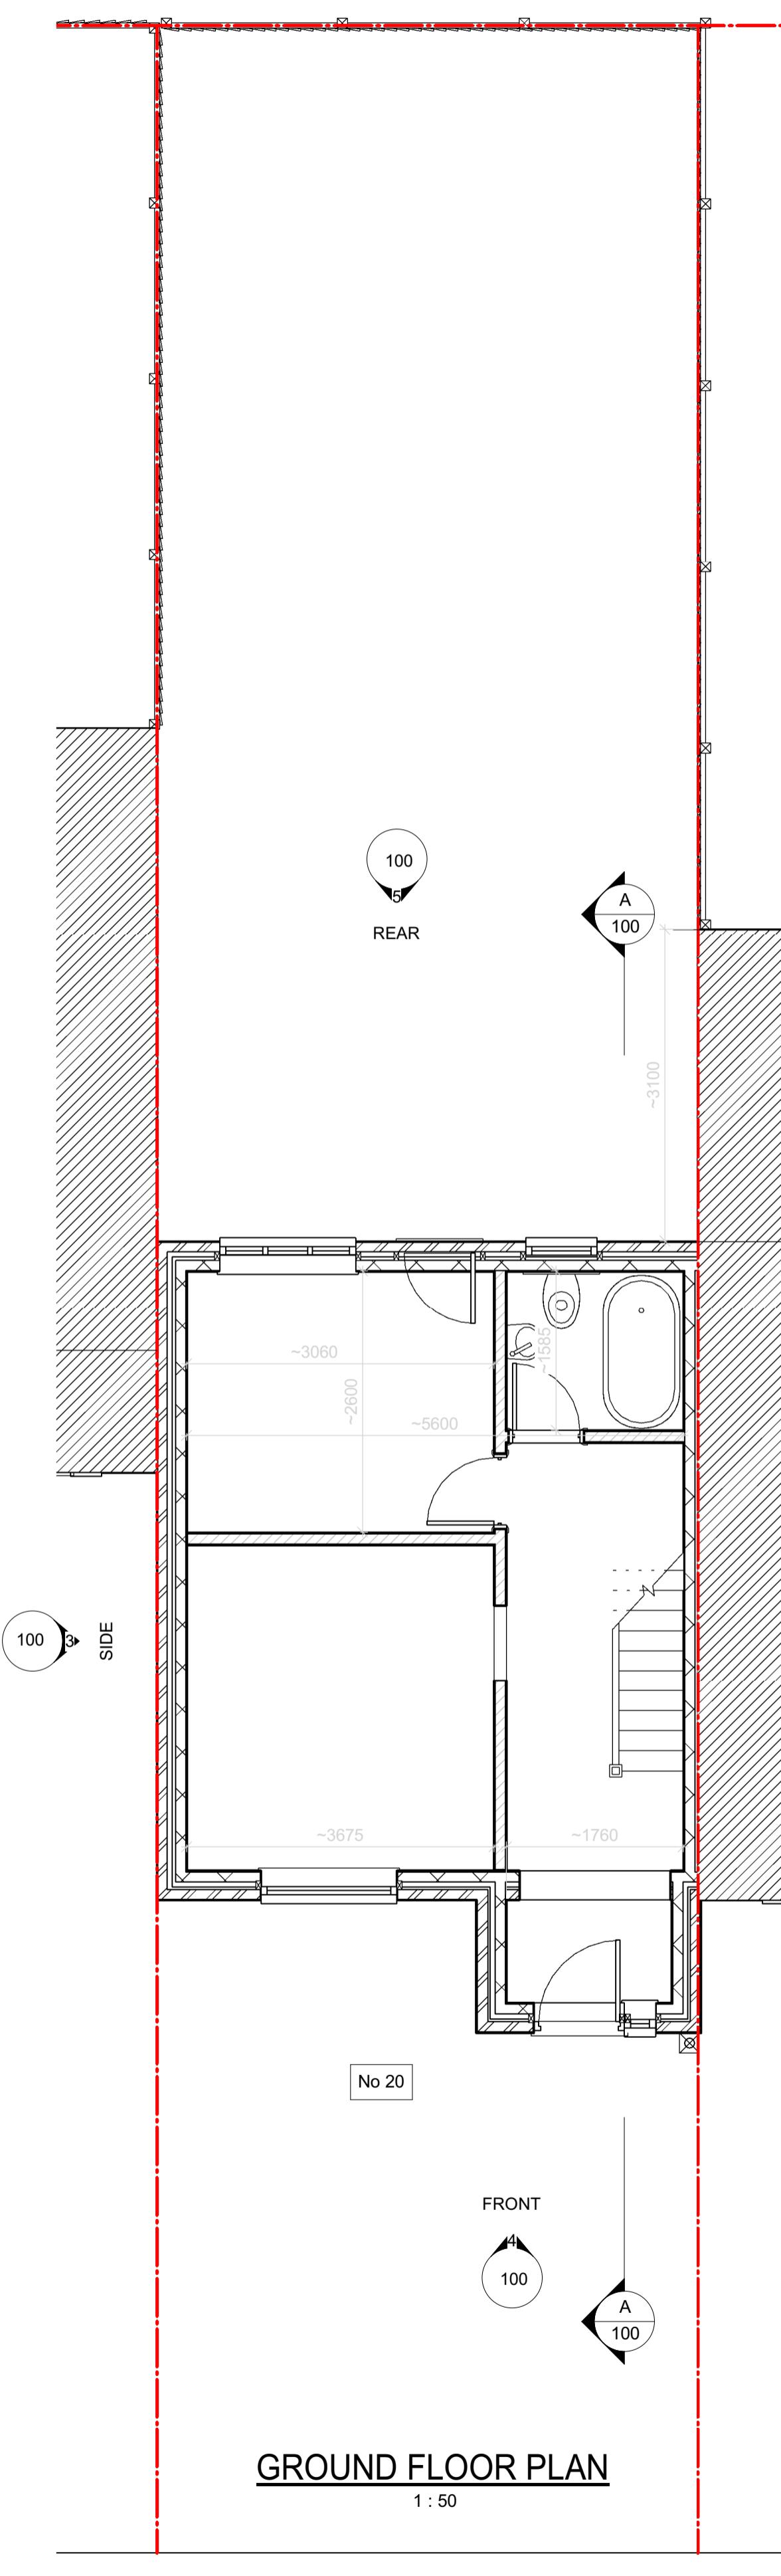

P01	21.06.22	Planning
Ver	Date	Drawn Eng Amendment

20 SHOREDICHE CLOSE  
ICKENHAM - UB10 8EB

EXISTING  
PLANS SECTIONS  
ELEVATIONS

Status  
**FOR INFORMATION**  
NOT FOR CONSTRUCTION

Drawn -	Eng -
Scales 1:50 / 1:100 @ A1	1:100 / 1:200 @ A3
Drawing No 353-100	Ver P01