



Existing Elevation Drawing



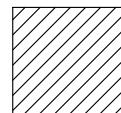


Timber

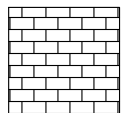

Brick



Tile

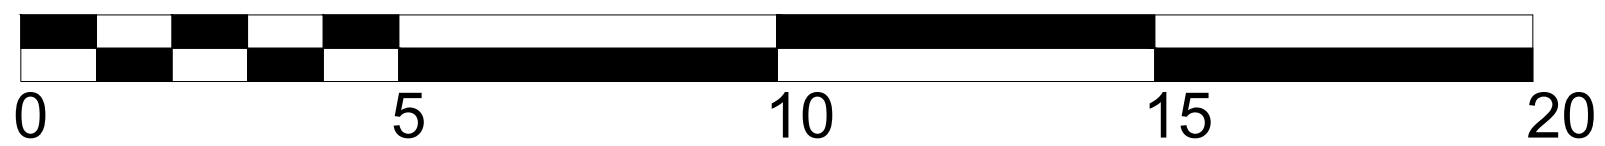

SCALE BAR 1:100

rev

alteration

date

by

CLIENT:

PROJECT: 67 Corwell Lane
Usbridge
UB8 3DE

DRAWING: Existing Elevation

DATE: 14.06.20

SCALE: 1:100@A3

DWG.No: 03

REVISION: CHD

All dimensions to be verified on site