





Side Elevation Drawing

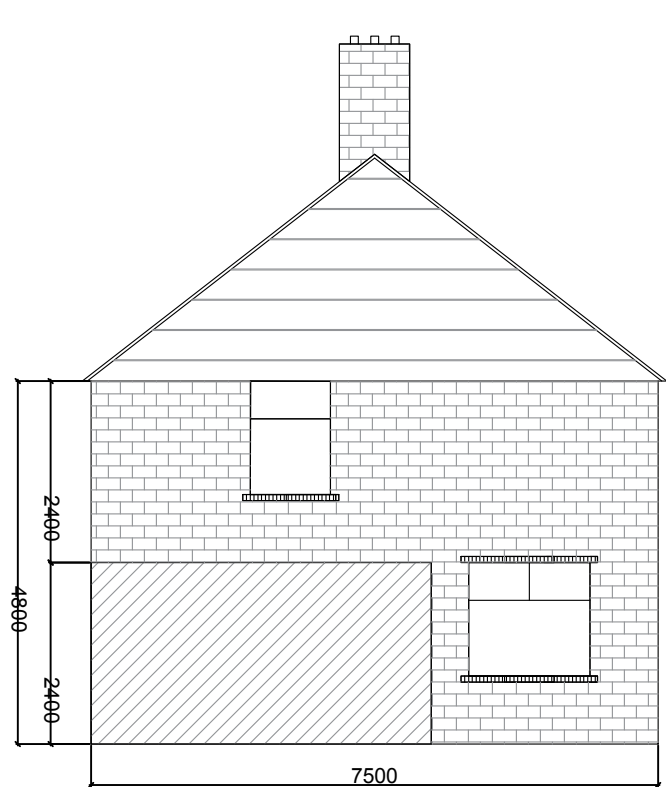

01 Existing side

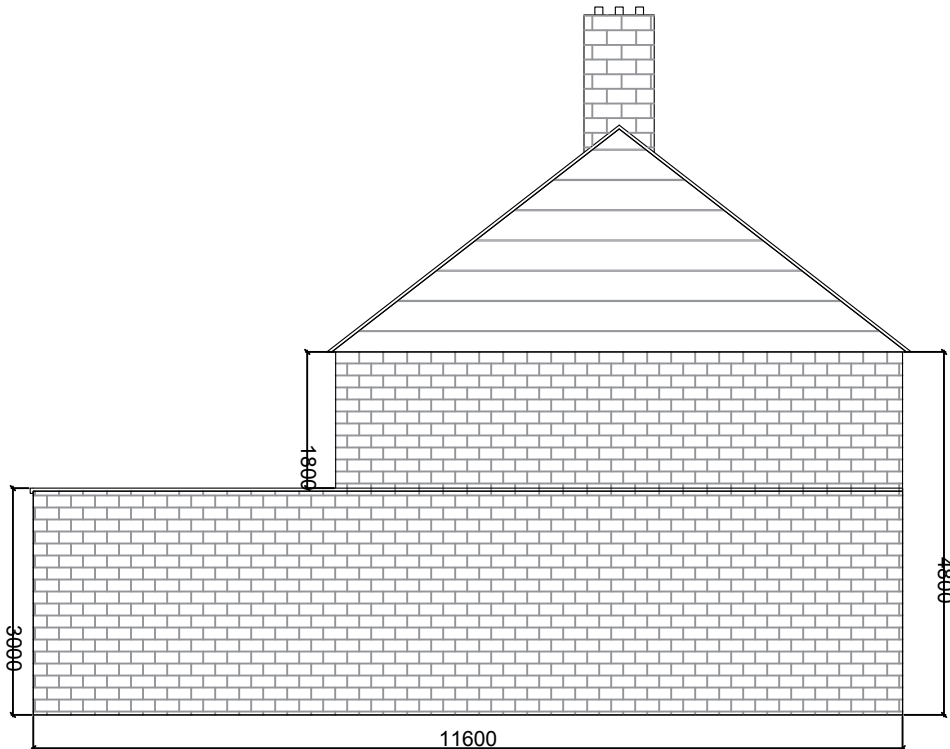

02 Proposed side

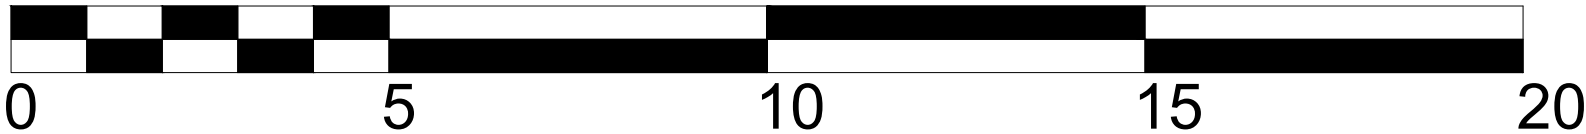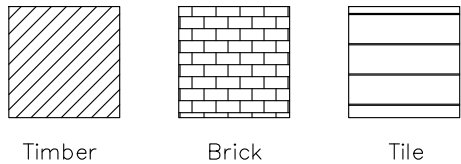

SCALE BAR 1:100