

Rev Date Comments



Dimensions to be verified on site
DO NOT SCALE FROM THIS DRAWING.
Any areas indicated on this drawing are for guidance only.
No responsibility is taken for their accuracy.


This drawing is the property of **V-DESIGN CAD Services Ltd**. Copyright is reserved by them and the drawing is issued on the condition that it is not copied, reproduced, retained or disclosed to any unauthorized person, either wholly or in part without the consent in writing of **V-DESIGN CAD Services Ltd**.

Email: vishal.p@vdesigncad.co.uk Mobile: 07971083395

Site Address:


23, Cheriton Lodge,
Ruislip,
HA4 8FB

Title:
Block and Location Plan

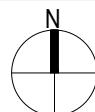


Scale: 1:500, 1:1250 Paper Size: A3

Drawn By: VP
Job Ref: 20052V
Date: June 2020
Drawing No. PL - 03

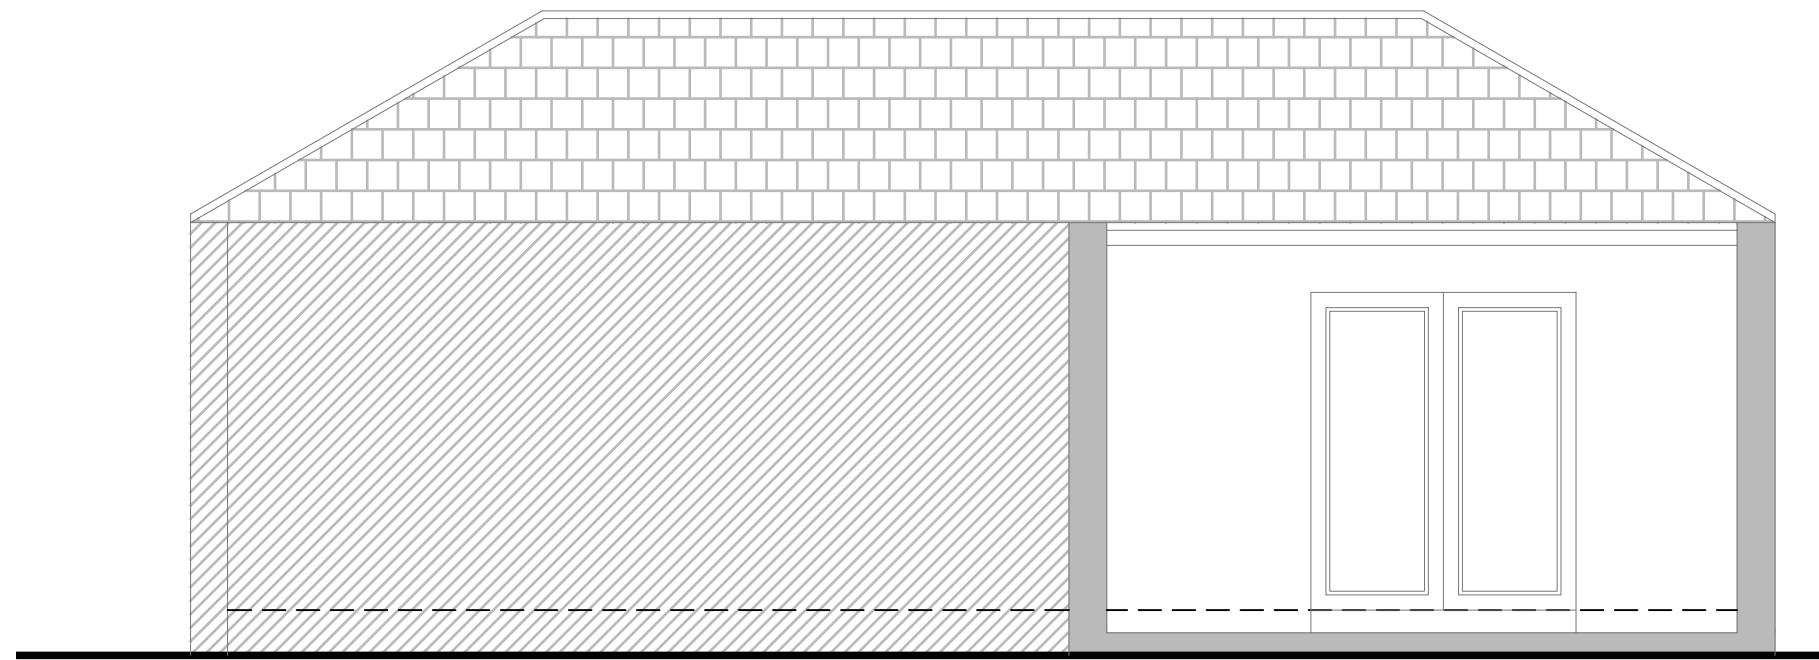

Sectional Elevation of the Existing

0 0.5 1.0 1.5 2.0 2.5
metres 1:50 scale

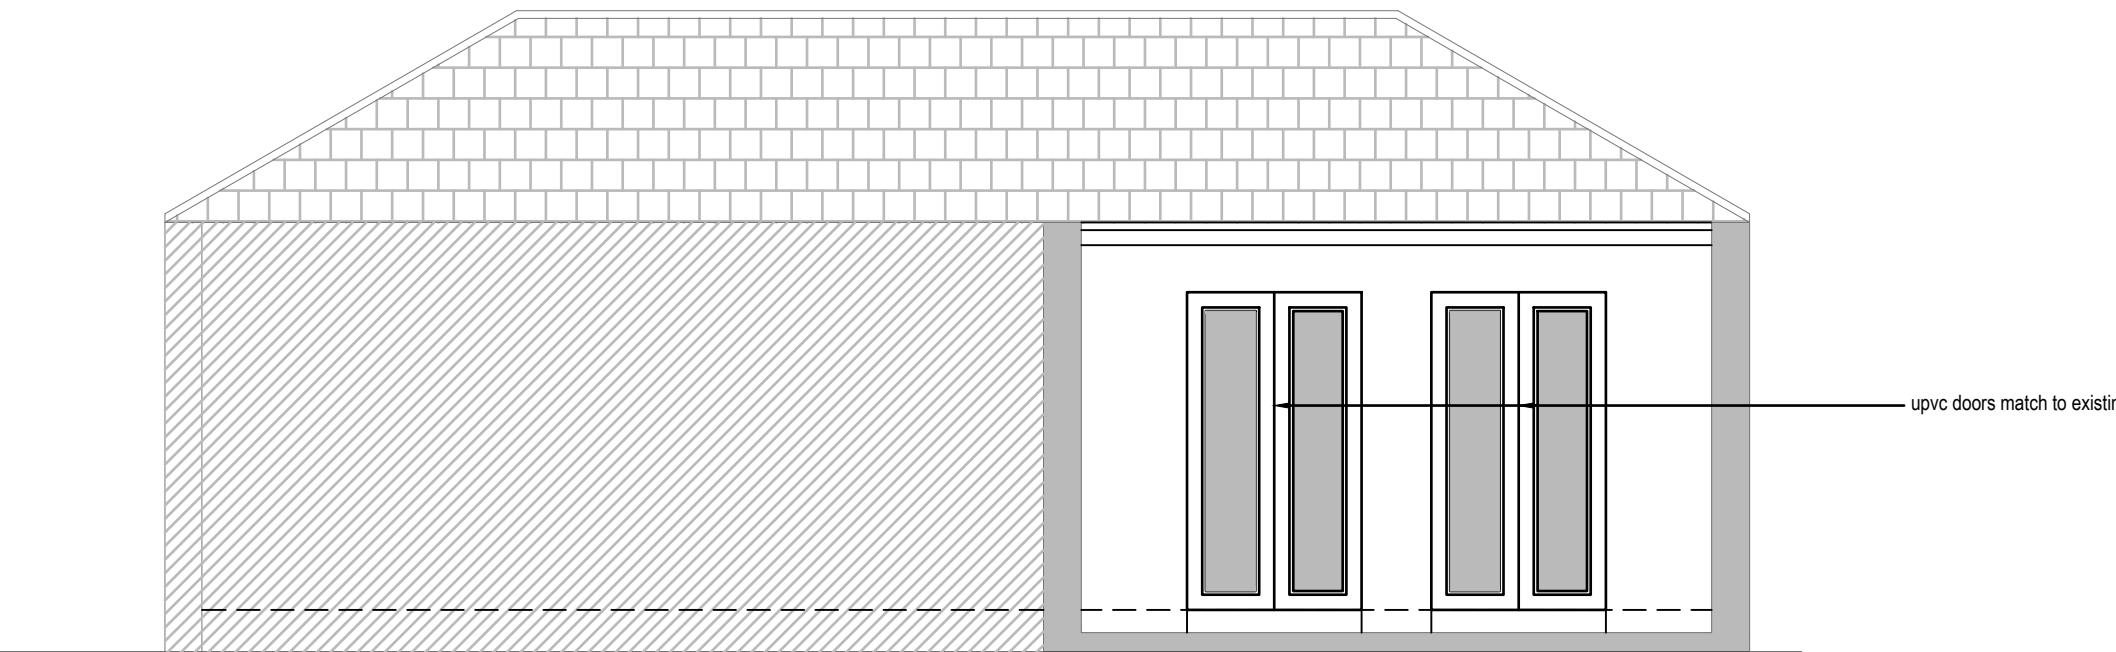

Sectional Elevation of the Proposed

0 0.5 1.0 1.5 2.0 2.5
metres 1:50 scale

Rev Date Comments



Dimensions to be verified on site
DO NOT SCALE FROM THIS DRAWING.
Any areas indicated on this drawing are for guidance only.
No responsibility is taken for their accuracy.

This drawing is the property of **V-DESIGN CAD Services Ltd**
Copyright is reserved by them and the drawing is issued
on the condition that it is not copied, reproduced, retained or
disclosed to any unauthorized person, either wholly or in part
without the consent in writing of **V-DESIGN CAD Services Ltd**

Email: vishal.p@vdesigncad.co.uk Mobile: 07971083395

Site Address:


23, Cheriton Lodge,
Ruislip,
HA4 8FB

Title:

Sectional A Elevation of Existing
and Proposed

Drawn By:	VP
Job Ref:	20052V
Date:	June 2020
Drawing No.	PL - 02

Scale: 1:50 Paper Size: A3

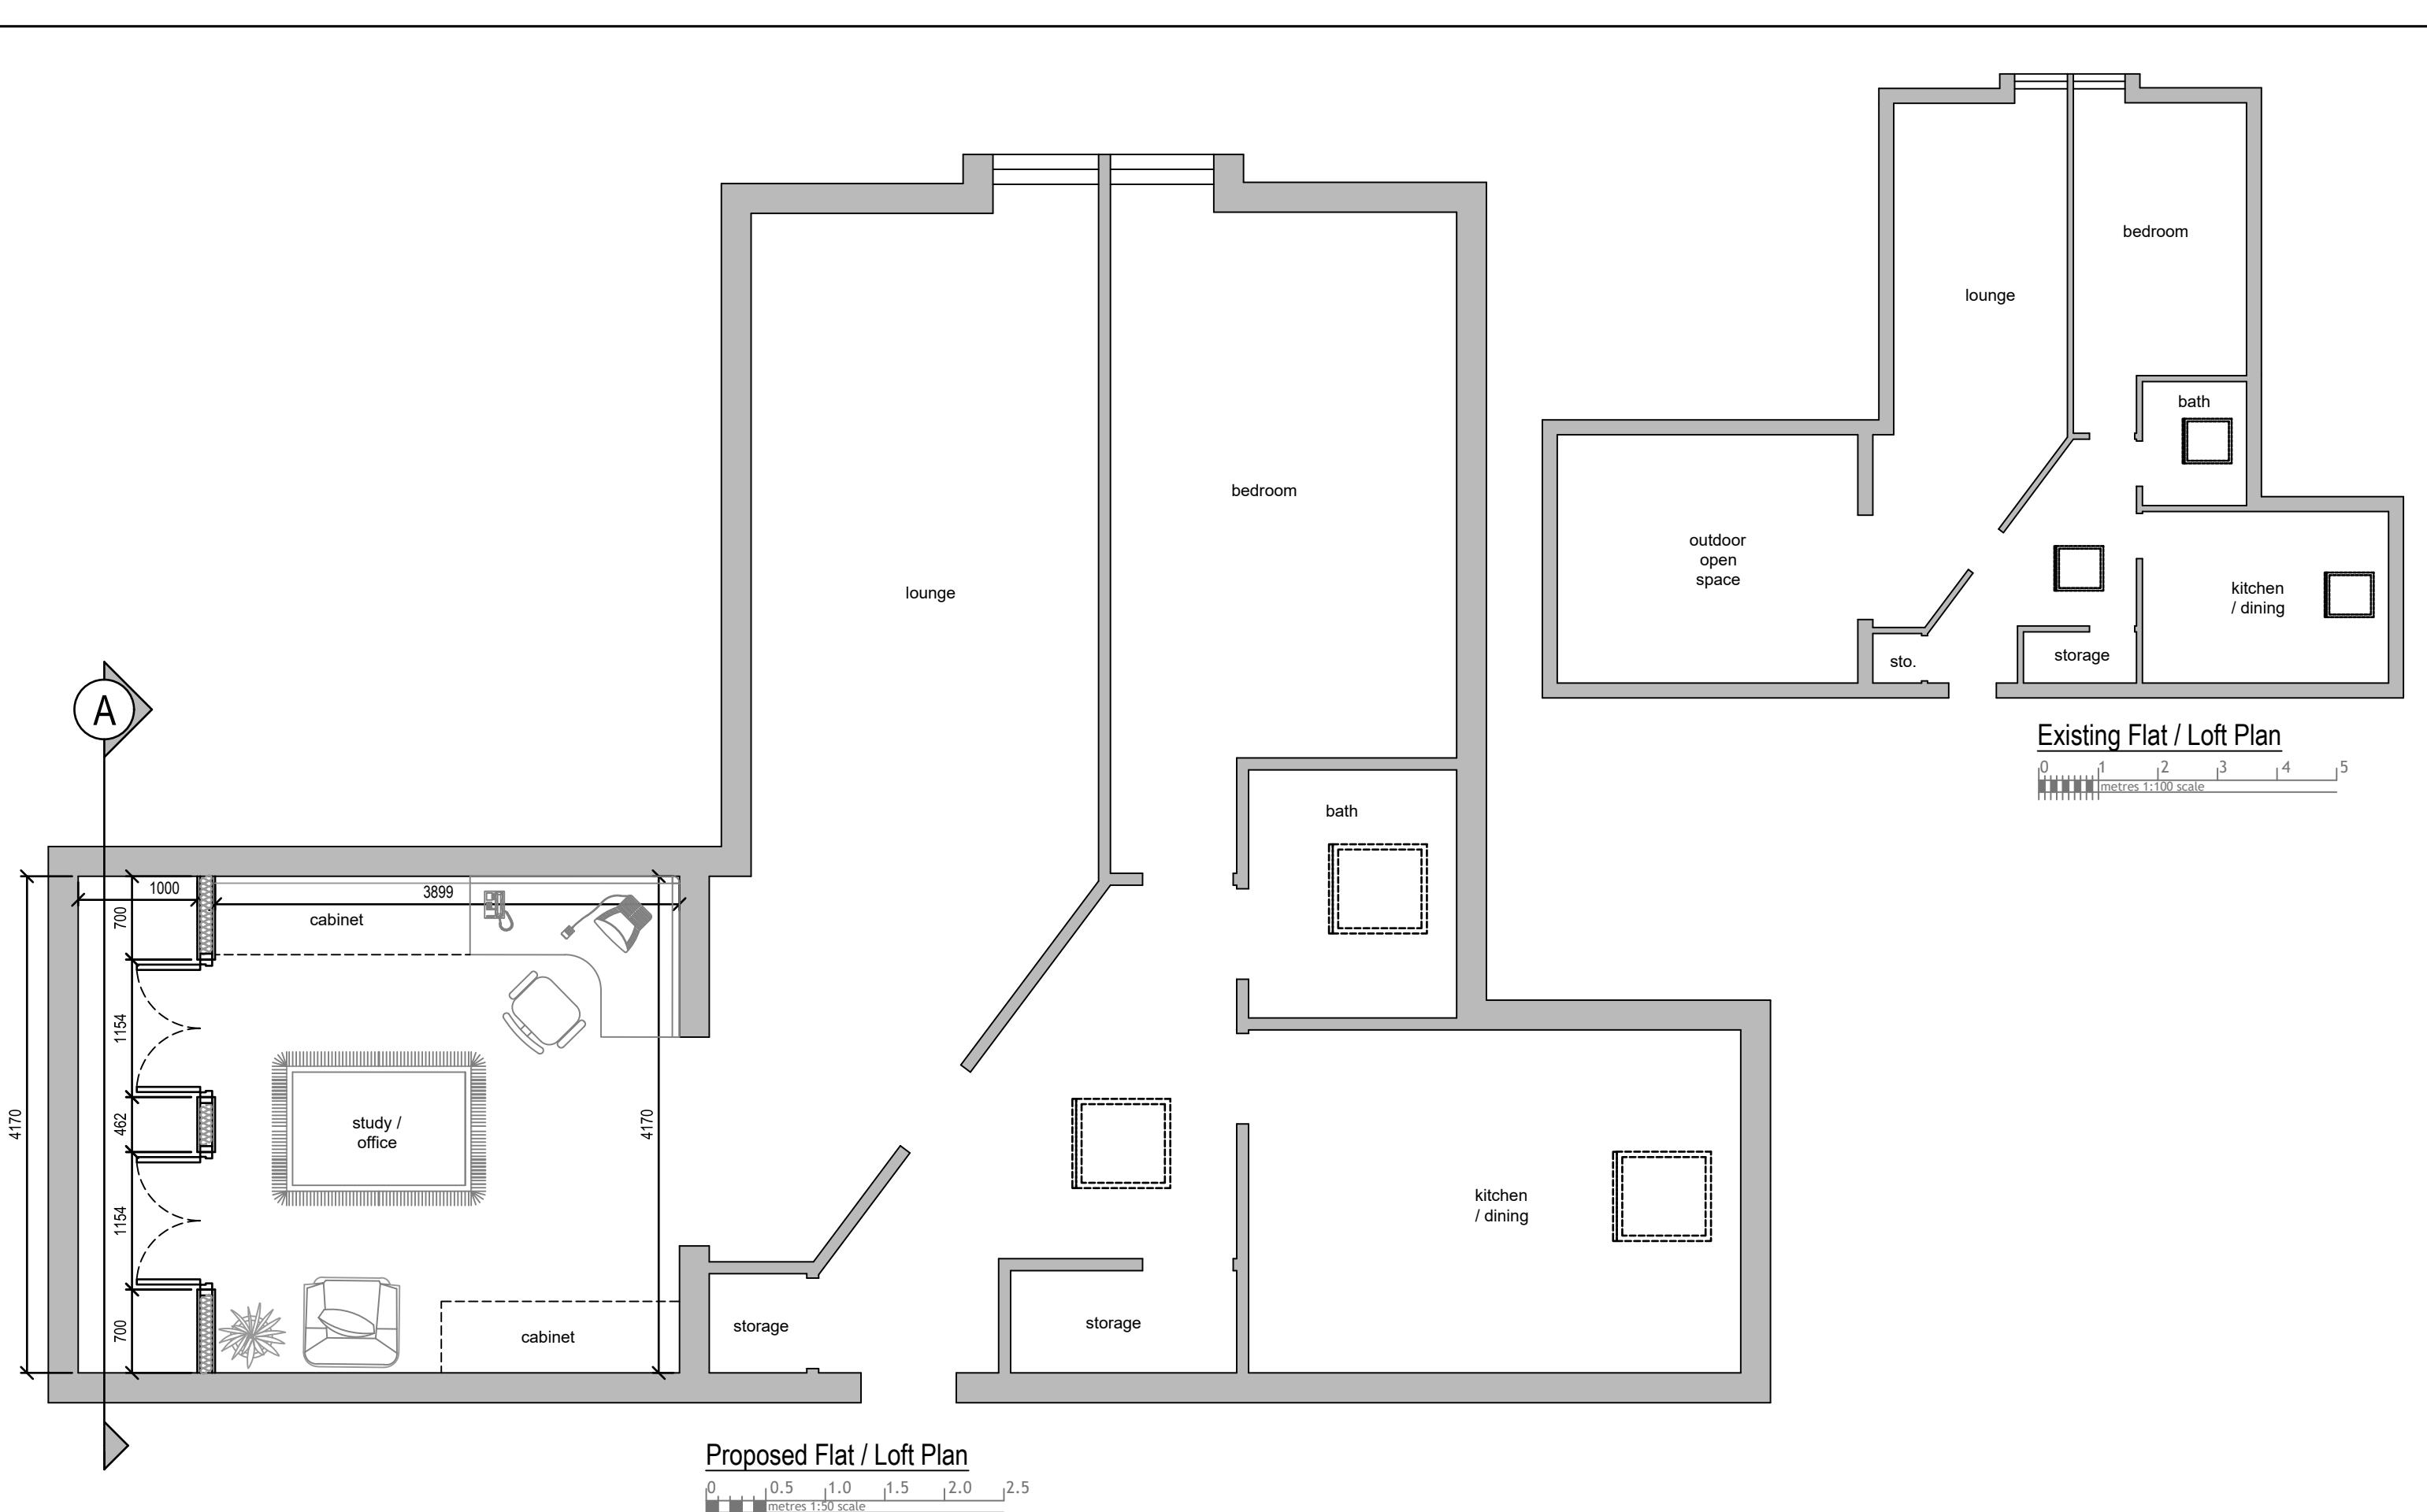

Dimensions to be verified on site
DO NOT SCALE FROM THIS DRAWING.
Any areas indicated on this drawing are for guidance only
No responsibility is taken for their accuracy.

This drawing is the property of **V-DESIGN CAD Services Ltd**. Copyright is reserved by them and the drawing is issued on the condition that it is not copied, reproduced, retained or disclosed to any unauthorized person, either wholly or in part, without the consent in writing of **V-DESIGN CAD Services Ltd**.

Email: vishal.p@vdesigncad.co.uk Mobile: 07971083395

Site Address

— 1 —

Drawn By: VP
Job Ref: 20052V
Date: June 2020
Drawing No. PL - 01