


Block Plan

A horizontal scale bar marked with numerical values 0, 5, 10, 15, 20, and 25. Below the scale bar, the text "metres 1:500 scale" is written.

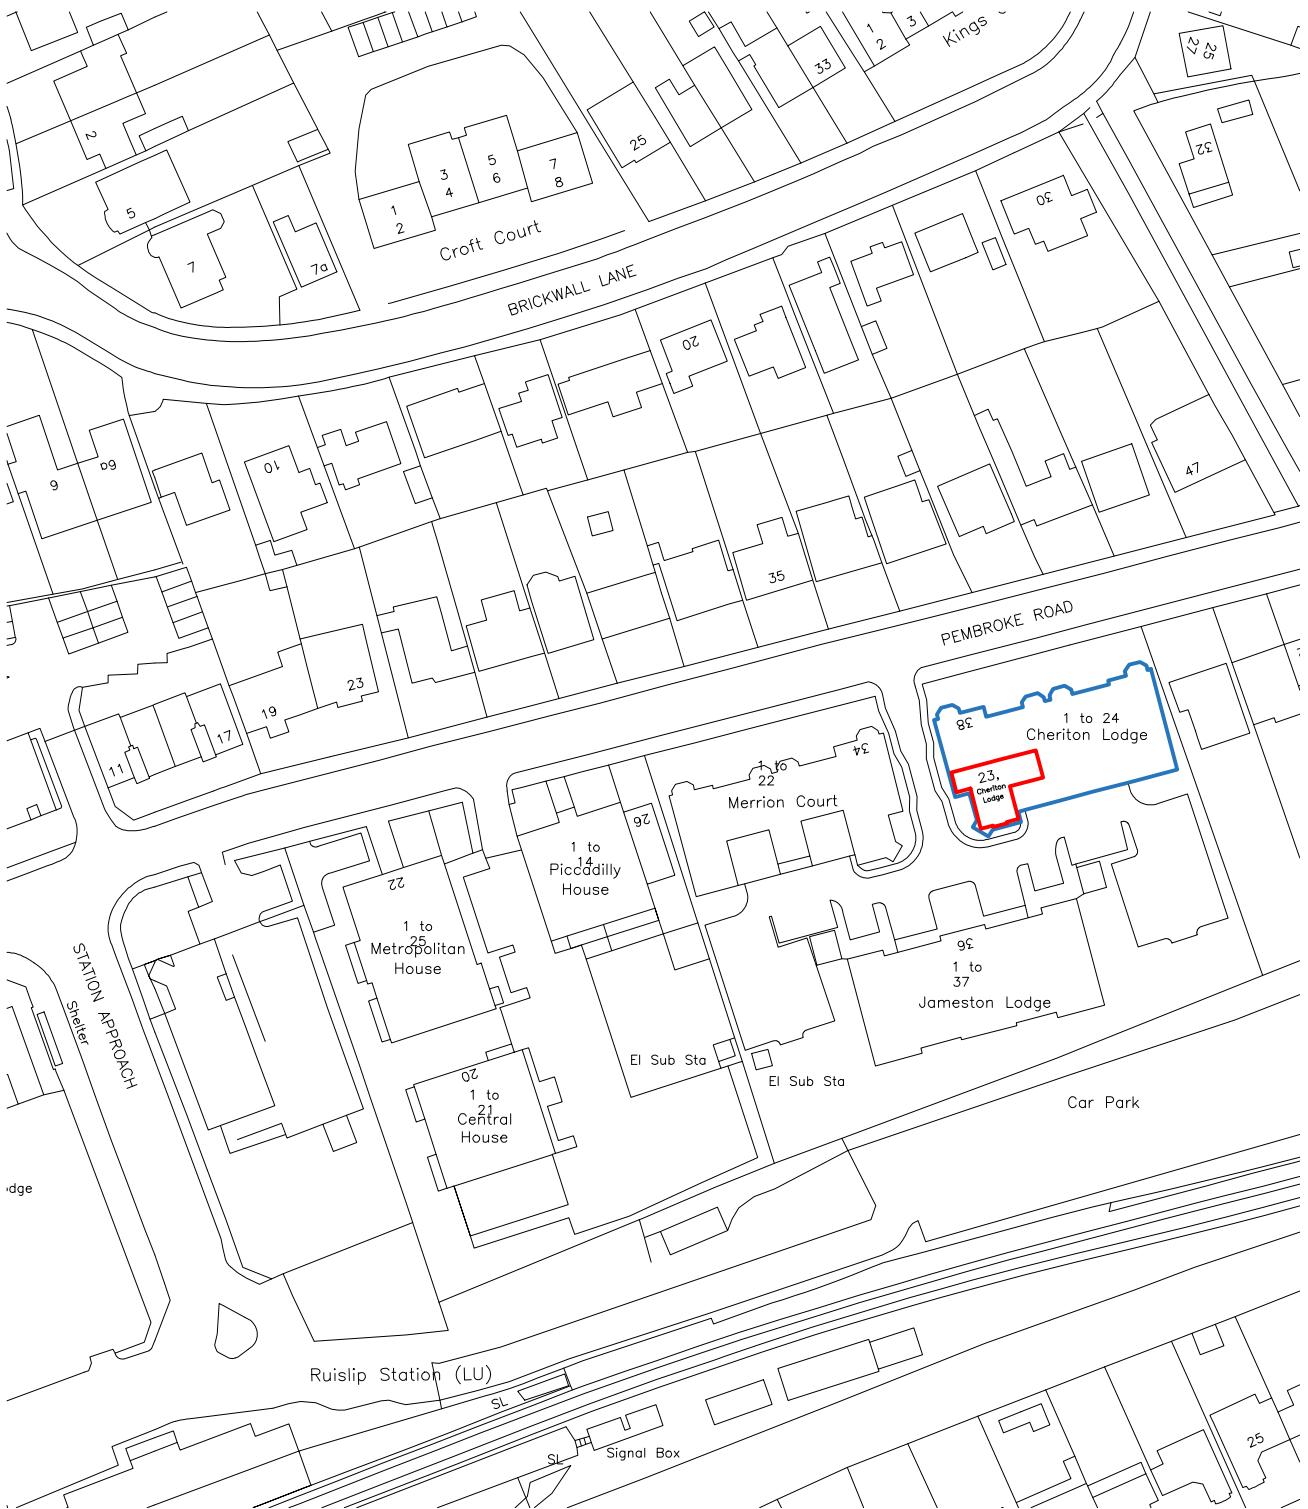

Site Location

A scale bar for 1:1250 scale, showing distances from 0 to 50 metres. The scale is marked in increments of 10 metres, with intermediate tick marks every 1 metre. The text "metres 1:1250 scale" is written below the scale bar.


Rev Date Comments



Dimensions to be verified on site
DO NOT SCALE FROM THIS DRAWING.
Any areas indicated on this drawing are for guidance only.
No responsibility is taken for their accuracy.


This drawing is the property of **V-DESIGN CAD Services Ltd** Copyright is reserved by them and the drawing is issued on the condition that it is not copied, reproduced, retained or disclosed to any unauthorized person, either wholly or in part without the consent in writing of **V-DESIGN CAD Services Ltd**

Site Address:	Title:			Drawn By:	VP
23, Cheriton Lodge, Ruislip, HA4 8FB	Block and Location Plan			Job Ref:	20052V
				Date:	June 2020
				Drawing No.	PL - 03
	Scale:	1:500, 1:1250	Paper Size:	A3	

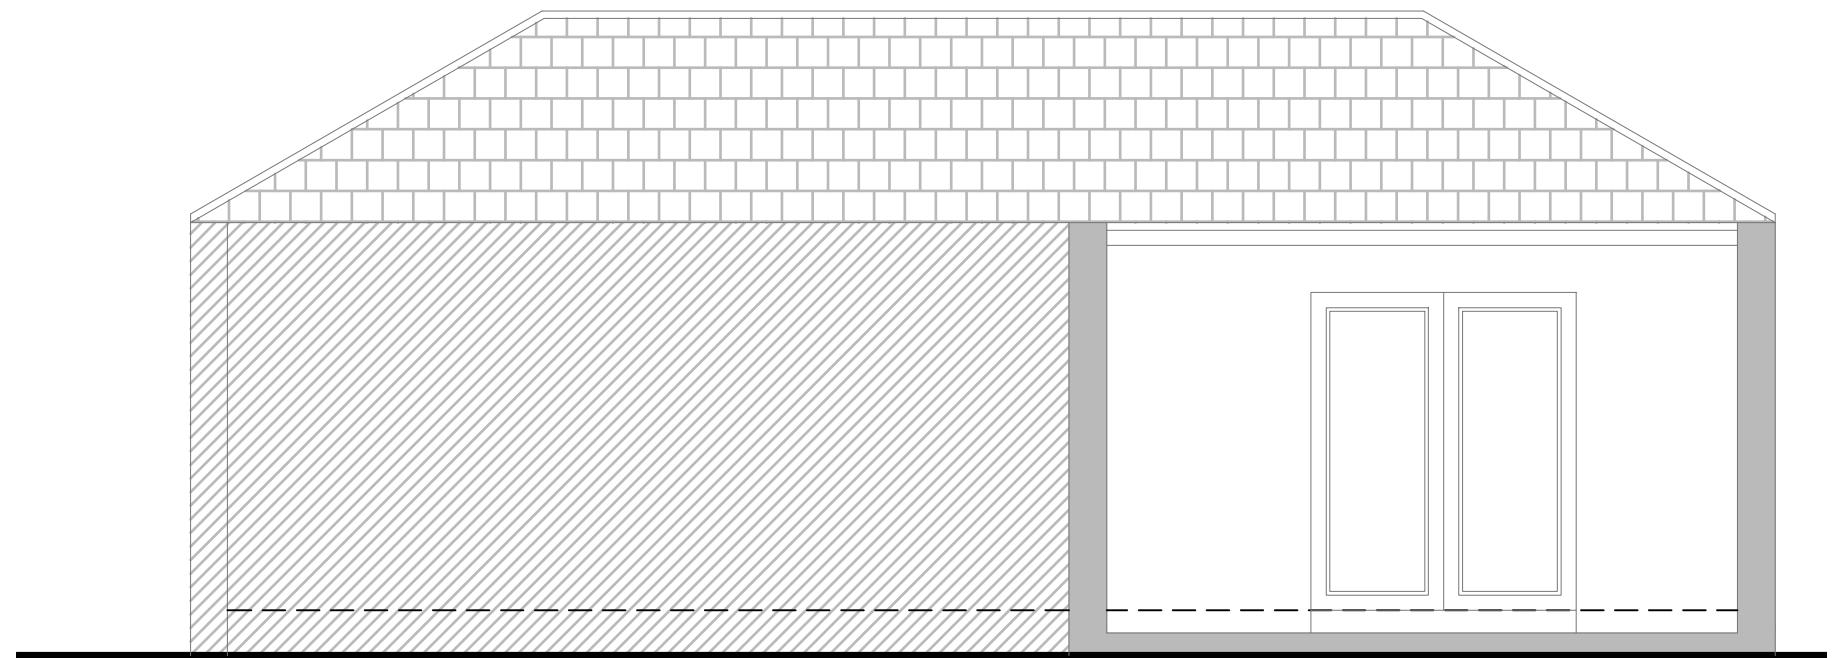

Sectional Elevation of the Existing


0 0.5 1.0 1.5 2.0 2.5
metres 1:50 scale

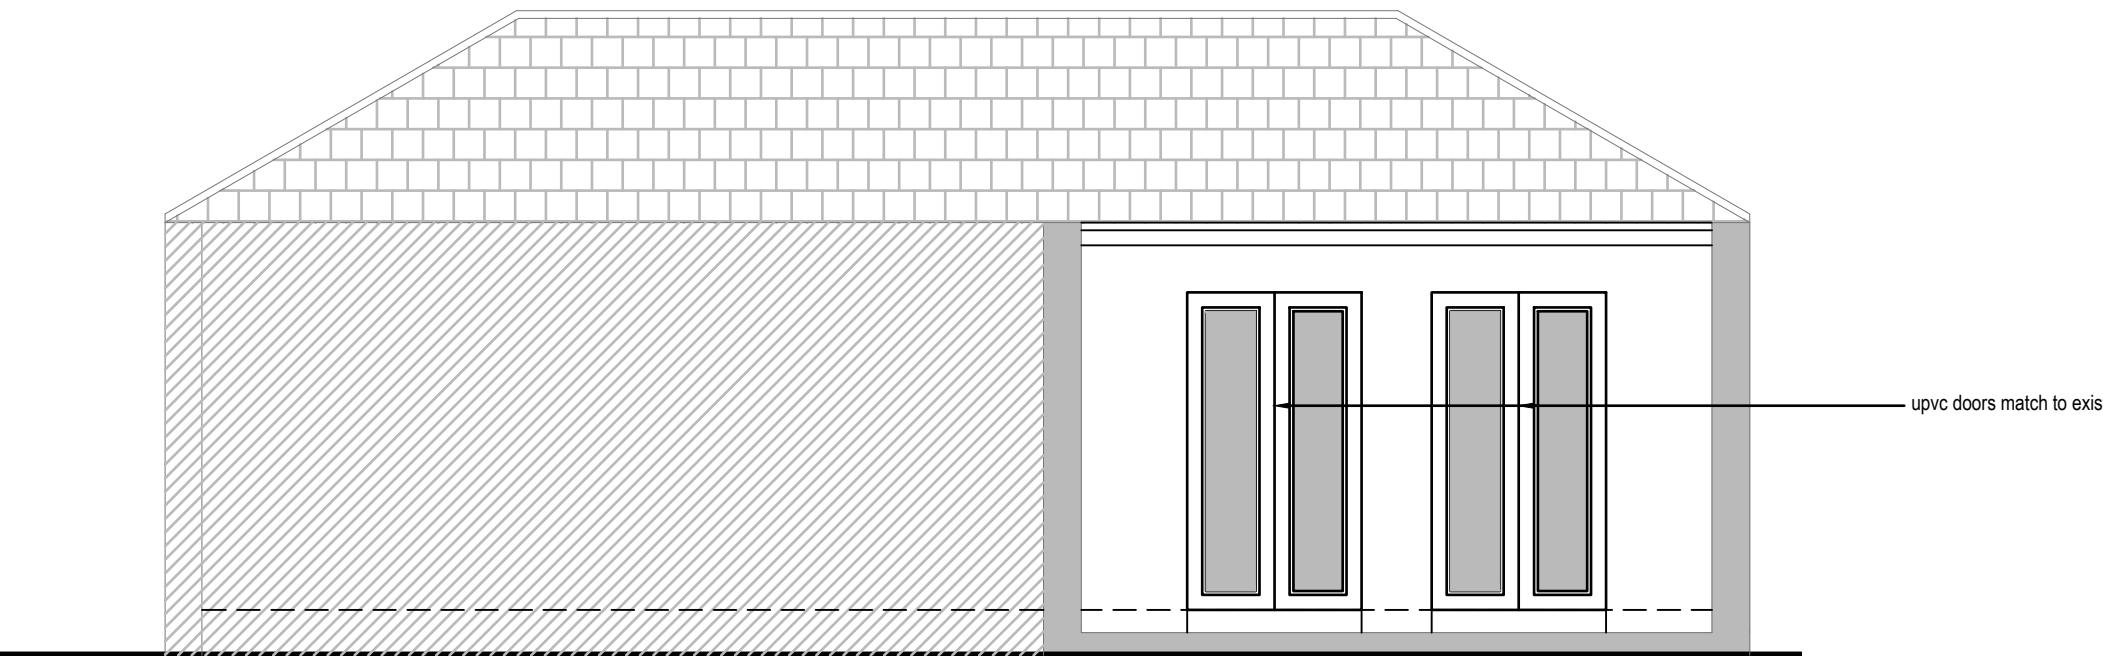

Sectional Elevation of the Proposed

0 0.5 1.0 1.5 2.0 2.5
metres 1:50 scale

Rev Date Comments

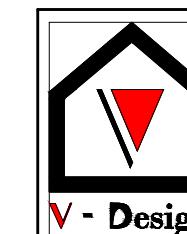

Dimensions to be verified on site
DO NOT SCALE FROM THIS DRAWING.
Any areas indicated on this drawing are for guidance only.
No responsibility is taken for their accuracy.

This drawing is the property of **V-DESIGN CAD Services Ltd**. Copyright is reserved by them and the drawing is issued on the condition that it is not copied, reproduced, retained or disclosed to any unauthorized person, either wholly or in part without the consent in writing of **V-DESIGN CAD Services Ltd**.

Email: vishal.p@vdesigncad.co.uk Mobile: 07971083395

Site Address:


23, Cheriton Lodge,
Ruislip,
HA4 8FB

Title:

Sectional A Elevation of Existing
and Proposed

Drawn By: VP
Job Ref: 20052V
Date: June 2020
Drawing No. PL - 02

Scale: 1:50 Paper Size: A3

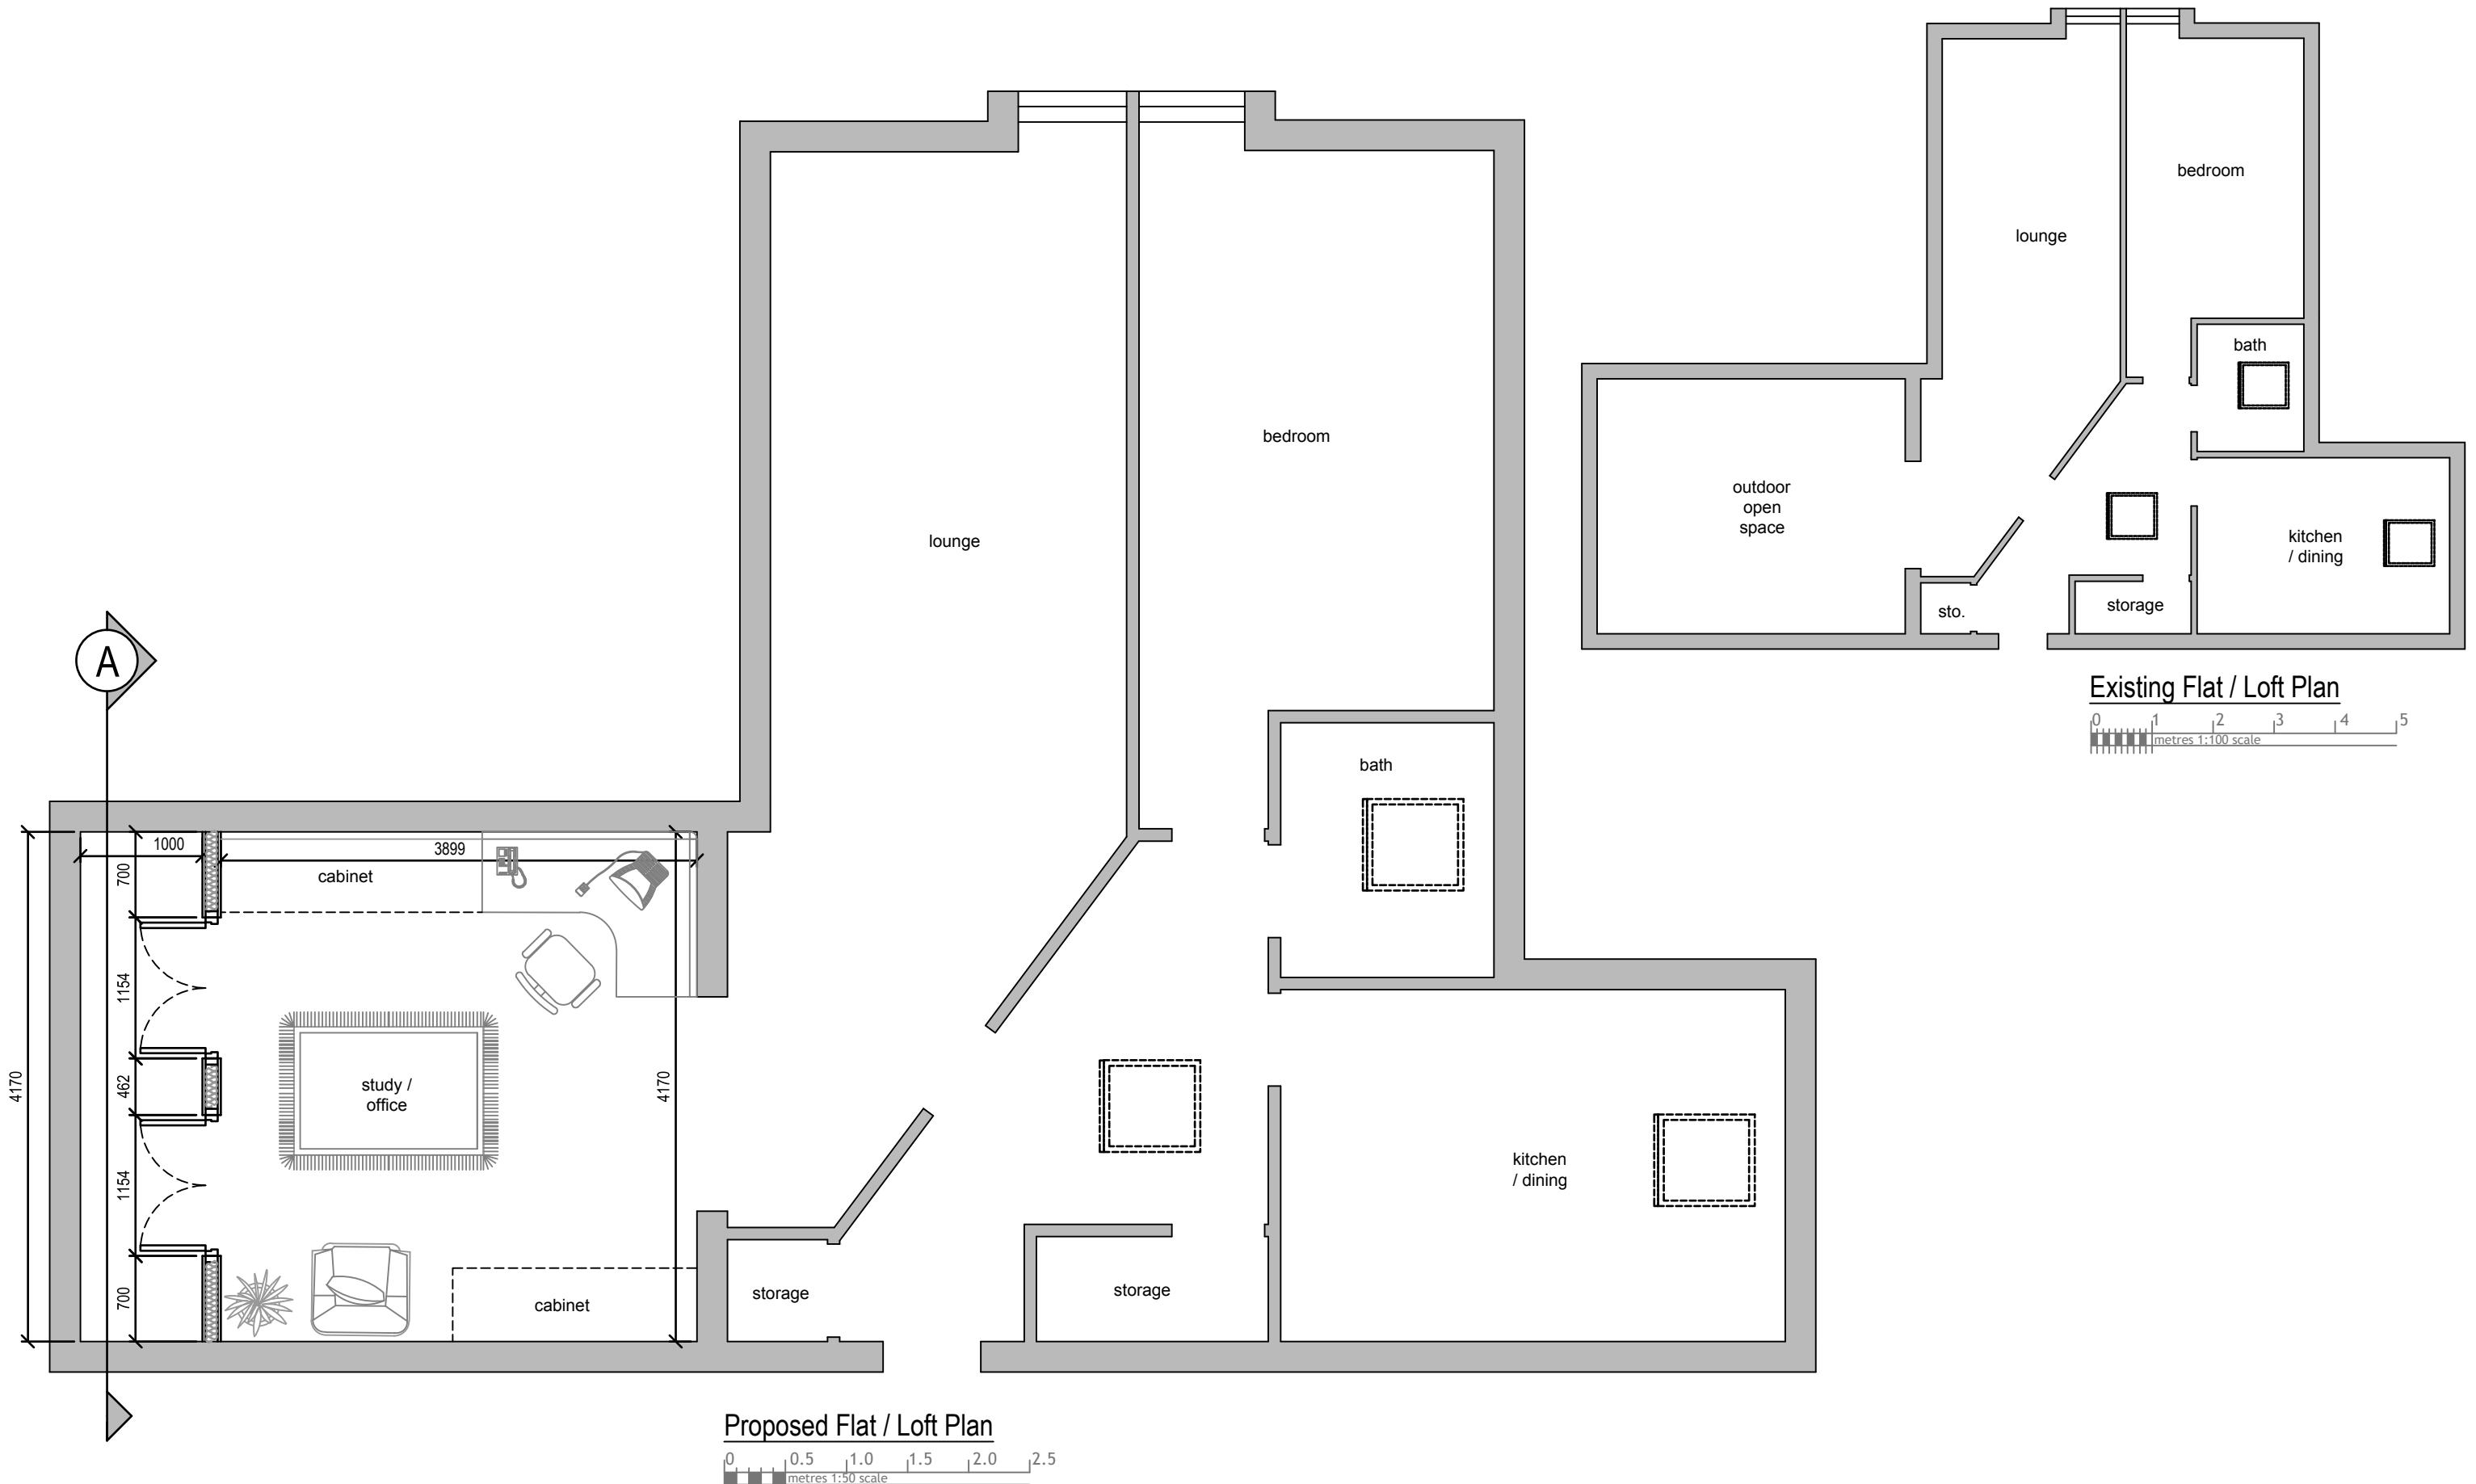

Dimensions to be verified on site
DO NOT SCALE FROM THIS DRAWING.
Any areas indicated on this drawing are for guidance only.
No responsibility is taken for their accuracy.

This drawing is the property of **V-DESIGN CAD Services Ltd** Copyright is reserved by them and the drawing is issued on the condition that it is not copied, reproduced, retained or disclosed to any unauthorized person, either wholly or in part without the consent in writing of **V-DESIGN CAD Services Ltd**

Ltd Email: vishal.p@vdesigncad.co.uk Mobile: 07971083395

Rev	Date	Comments
ess:	Title:	Drawn By: VP
ton Lodge,	Existing and Proposed Flat / Loft Plan	Job Ref: 20052V
		Date: June 2020
		Drawing No. PL - 01
	Scale: 1:50, 1:100	Paper Size: A3