



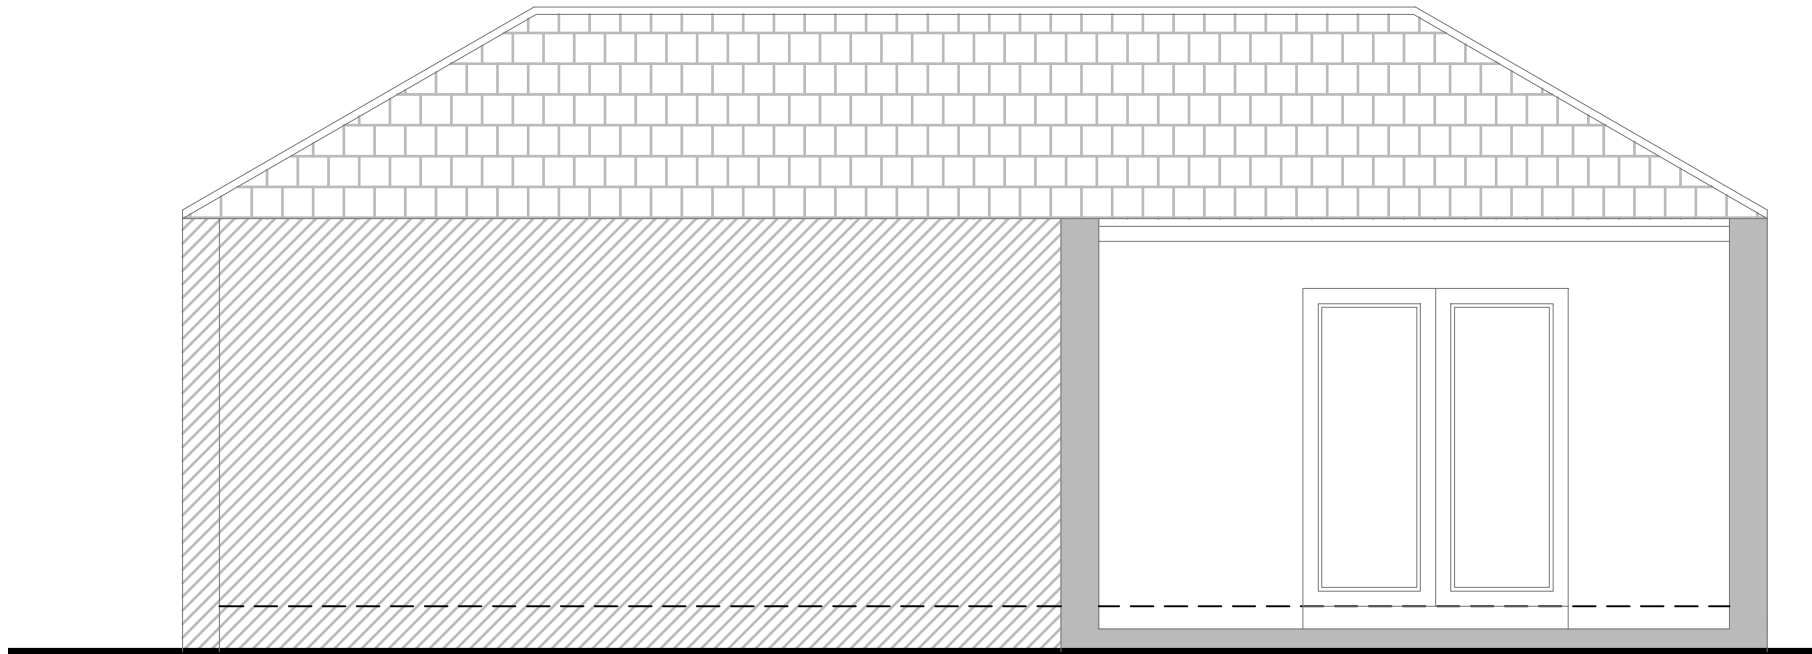

Sectional Elevation of the Existing

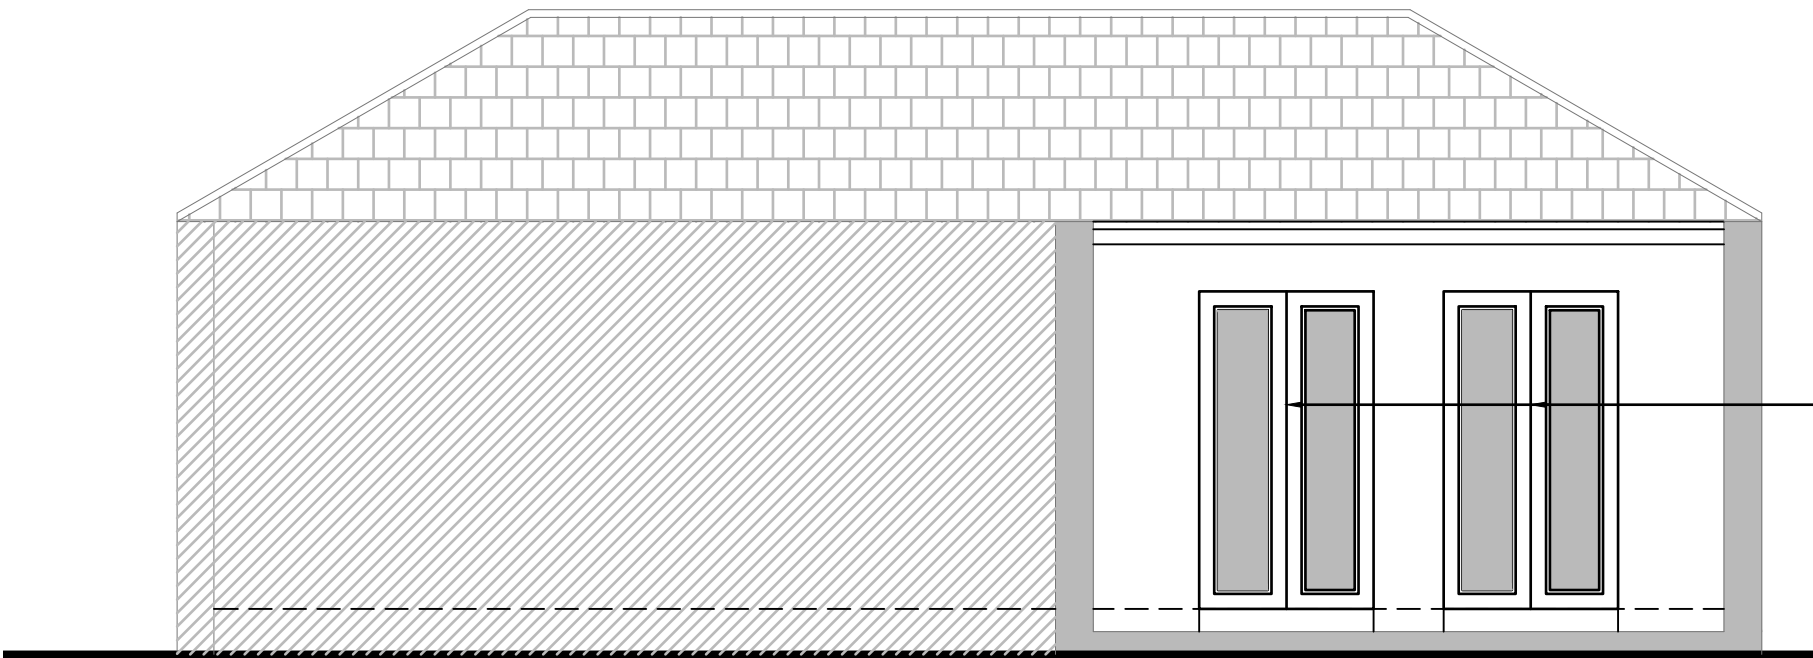


upvc doors match to existing

Sectional Elevation of the Proposed



Rev Date Comments

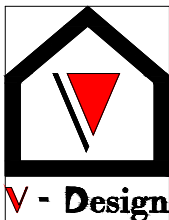

Dimensions to be verified on site
DO NOT SCALE FROM THIS DRAWING.
Any areas indicated on this drawing are for guidance only.
No responsibility is taken for their accuracy.

This drawing is the property of **V-DESIGN CAD Services Ltd** Copyright is reserved by them and the drawing is issued on the condition that it is not copied, reproduced, retained or disclosed to any unauthorized person, either wholly or in part without the consent in writing of **V-DESIGN CAD Services Ltd**

Email: vishal.p@vdesigncad.co.uk Mobile: 07971083395

Site Address:


23, Cheriton Lodge,
Ruislip,
HA4 8FB


Title:

Sectional A Elevation of Existing
and Proposed

Scale:	1:50	Paper Size:	A3
--------	------	-------------	----

Drawn By:	VP
Job Ref:	20052V
Date:	June 2020
Drawing No.	PL - 02

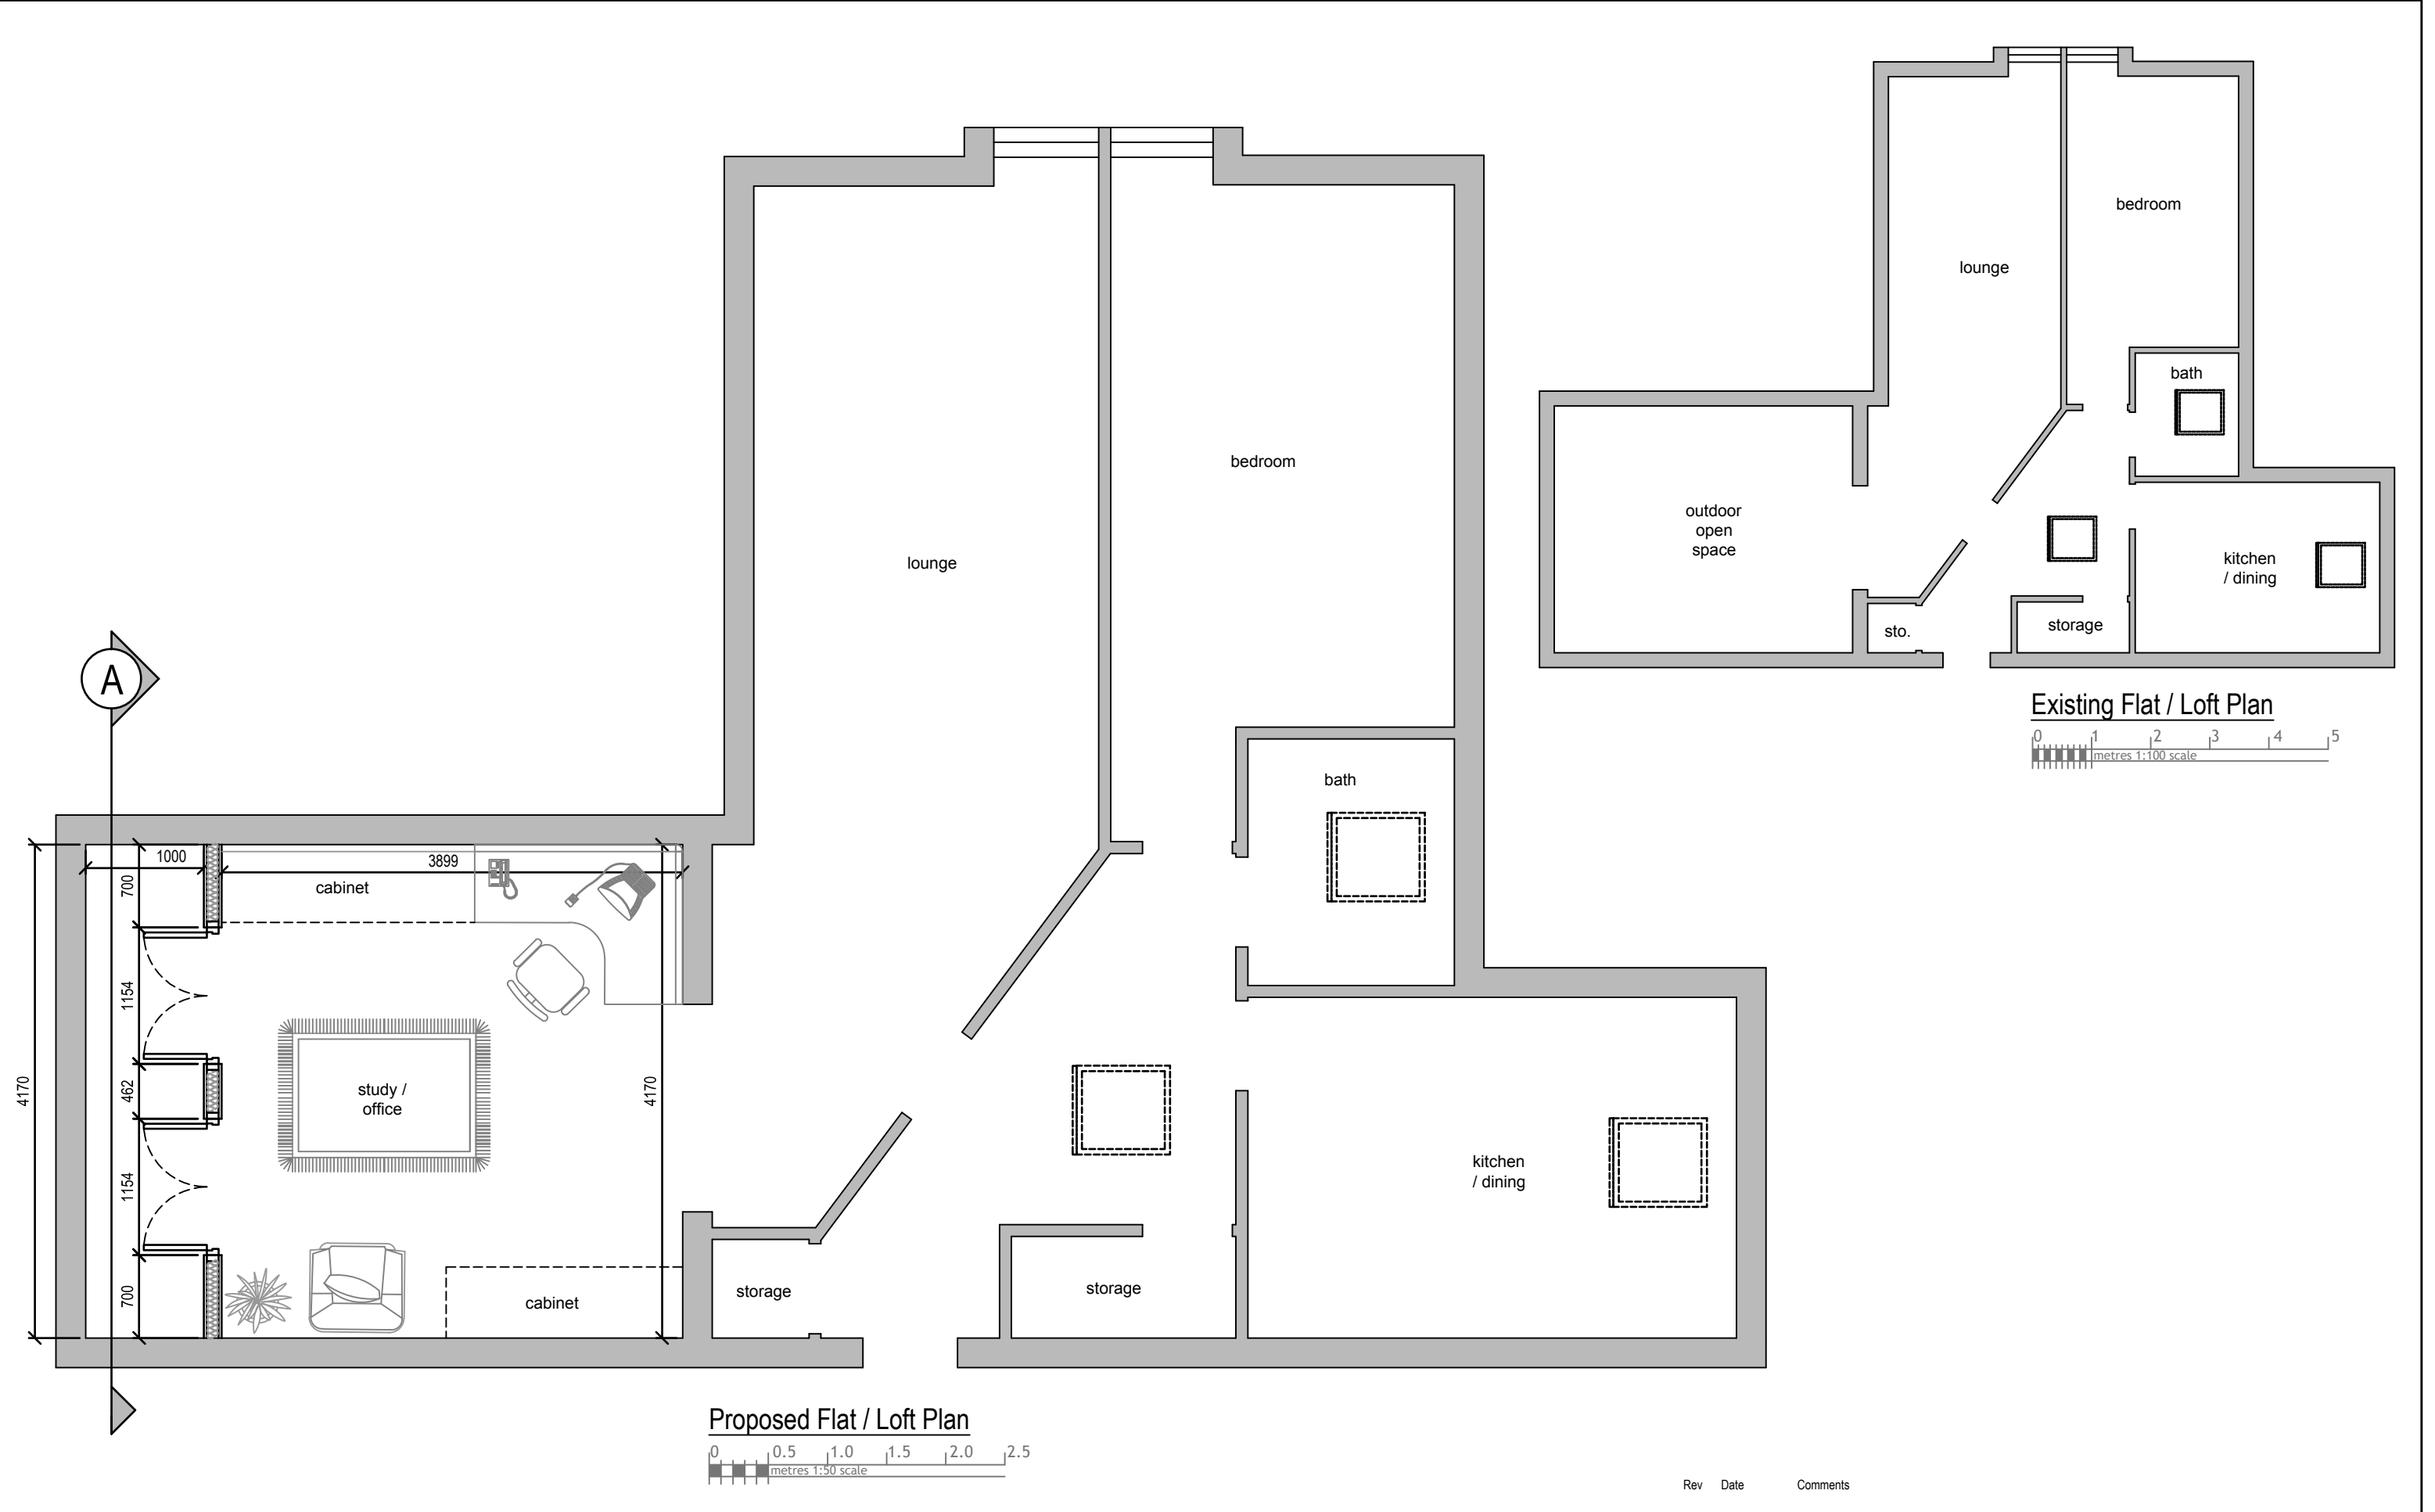

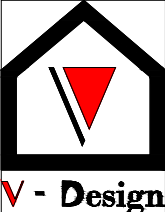	Dimensions to be verified on site DO NOT SCALE FROM THIS DRAWING. Any areas indicated on this drawing are for guidance only. No responsibility is taken for their accuracy.		Site Address:		Title:		Drawn By: VP	
	This drawing is the property of V-DESIGN CAD Services Ltd Copyright is reserved by them and the drawing is issued on the condition that it is not copied, reproduced, retained or disclosed to any unauthorized person, either wholly or in part without the consent in writing of V-DESIGN CAD Services Ltd		23, Cheriton Lodge, Ruislip, HA4 8FB		Existing and Proposed Flat / Loft Plan		Job Ref: 20052V	
	Email: vishal.p@vdesigncad.co.uk Mobile: 07971083395		Scale:		1:50, 1:100	Paper Size:	A3	Drawing No. PL - 01