



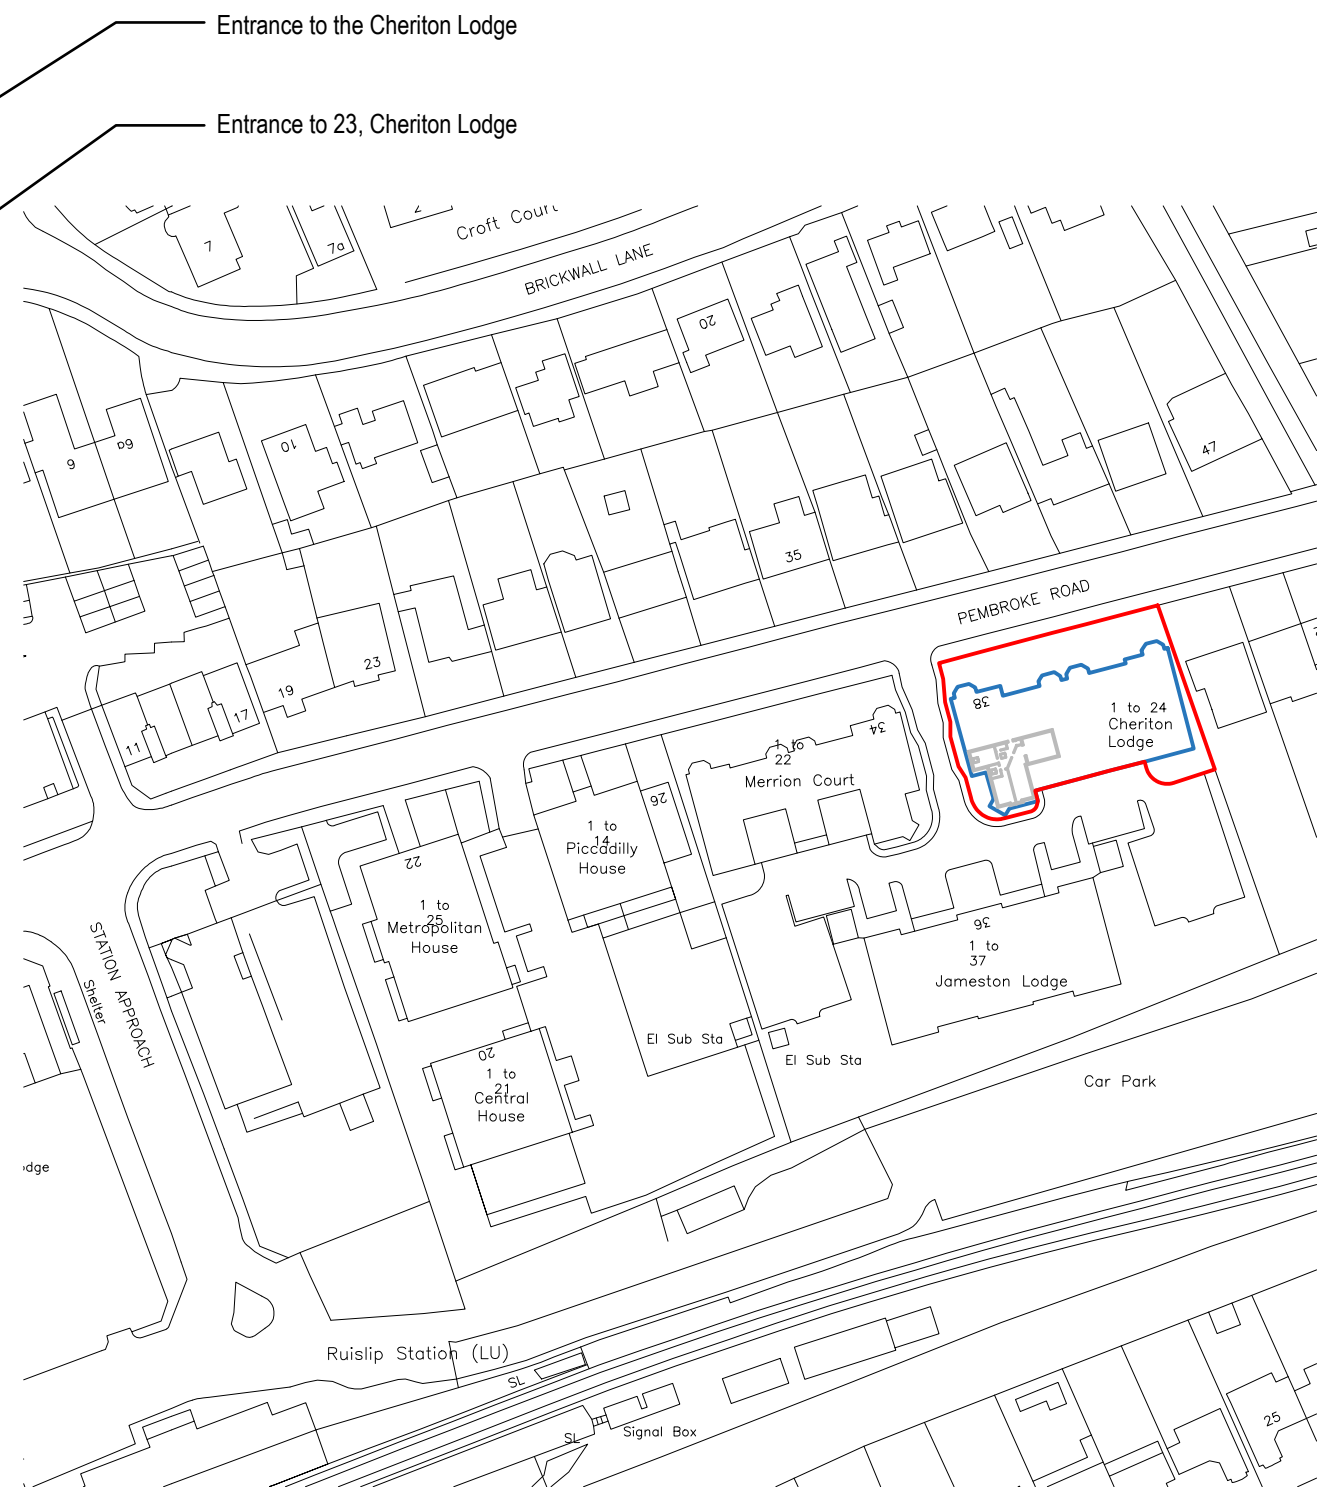

Block Plan

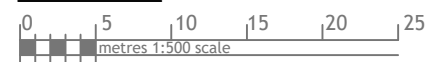

Site Location



Rev Date Comments



Dimensions to be verified on site
DO NOT SCALE FROM THIS DRAWING.
Any areas indicated on this drawing are for guidance only.
No responsibility is taken for their accuracy.

This drawing is the property of **V-DESIGN CAD Services Ltd** Copyright is reserved by them and the drawing is issued on the condition that it is not copied, reproduced, retained or disclosed to any unauthorized person, either wholly or in part without the consent in writing of **V-DESIGN CAD Services Ltd**


Email: vishal.p@vdesigncad.co.uk Mobile: 07971083395

Site Address:

23, Cheriton Lodge,
Ruislip,
HA4 8FB

Title:

Block and Location Plan

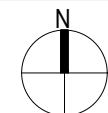

Scale:

1:500, 1:1250

Paper Size:


A3

Drawn By: VP


Job Ref: 20052V

Date: June 2020

Drawing No. PL - 03

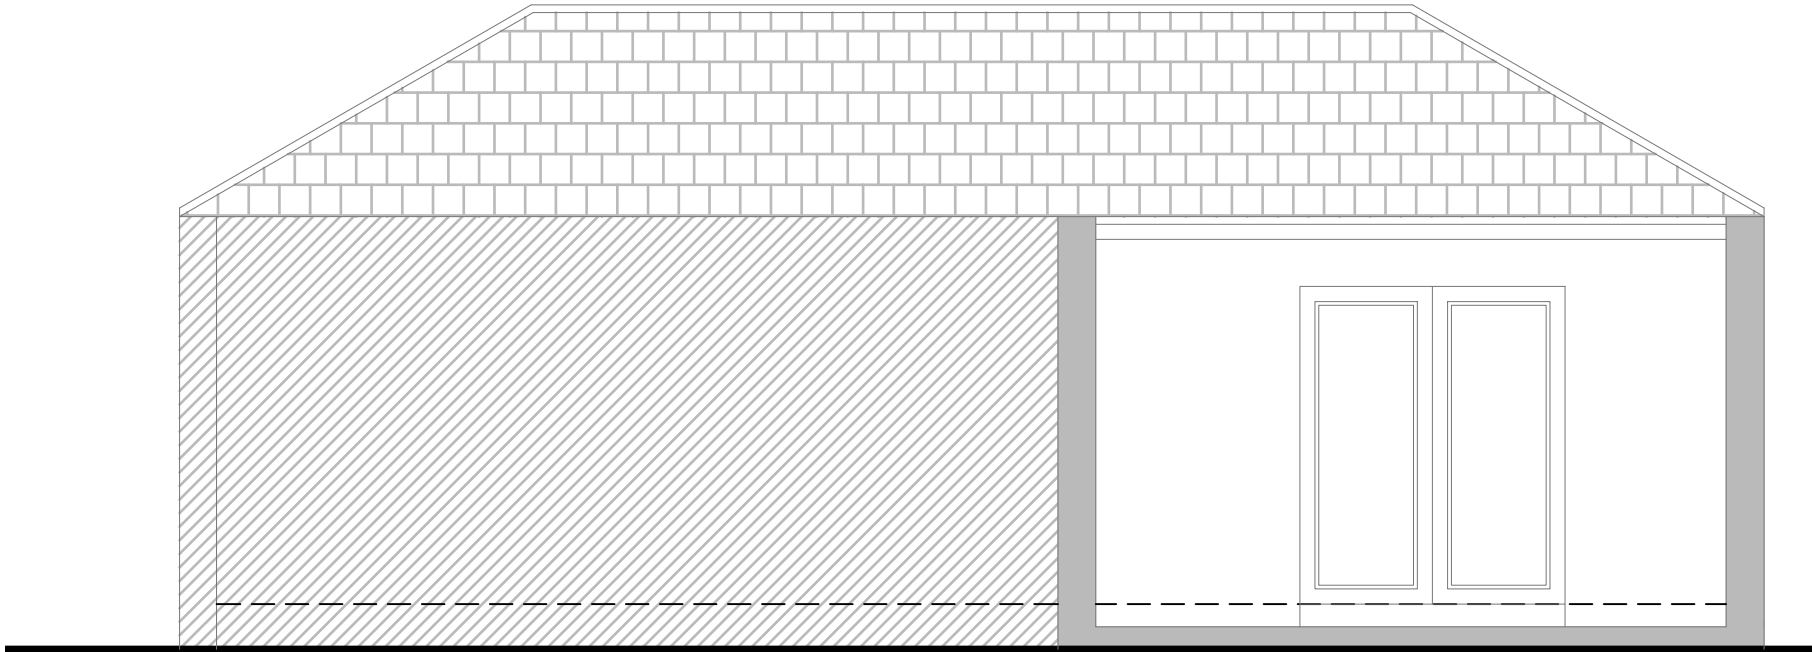

Sectional Elevation of the Existing

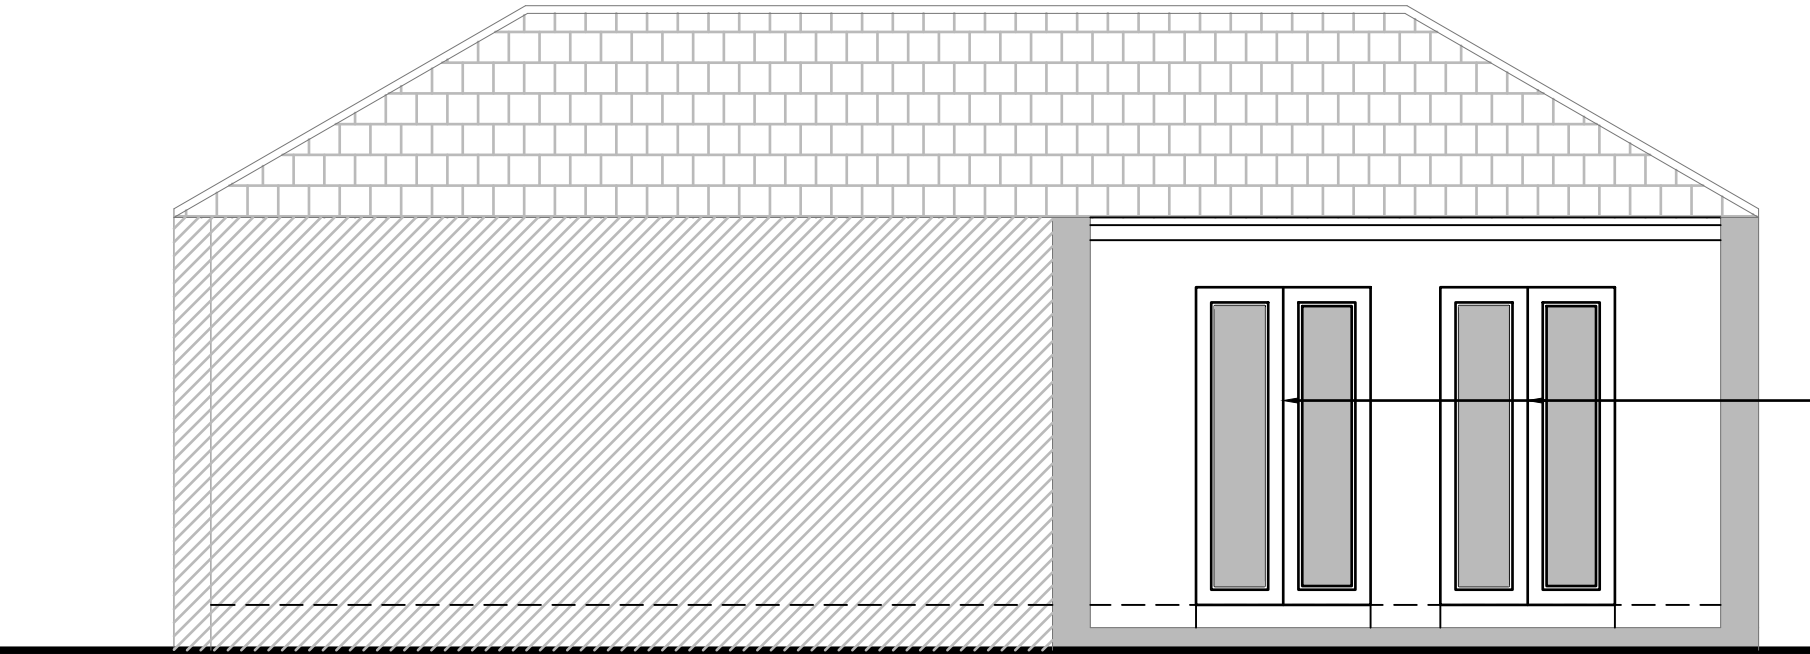

upvc doors match to existing

Sectional Elevation of the Proposed



Rev Date Comments



Dimensions to be verified on site
DO NOT SCALE FROM THIS DRAWING.
Any areas indicated on this drawing are for guidance only.
No responsibility is taken for their accuracy.

This drawing is the property of **V-DESIGN CAD Services Ltd** Copyright is reserved by them and the drawing is issued on the condition that it is not copied, reproduced, retained or disclosed to any unauthorized person, either wholly or in part without the consent in writing of **V-DESIGN CAD Services Ltd**

Email: vishal.p@vdesigncad.co.uk Mobile: 07971083395

Site Address:


23, Cheriton Lodge,
Ruislip,
HA4 8FB


Title:

Sectional A Elevation of Existing
and Proposed

Scale:	1:50	Paper Size:	A3
--------	------	-------------	----

Drawn By:	VP
Job Ref:	20052V
Date:	June 2020
Drawing No.	PL - 02

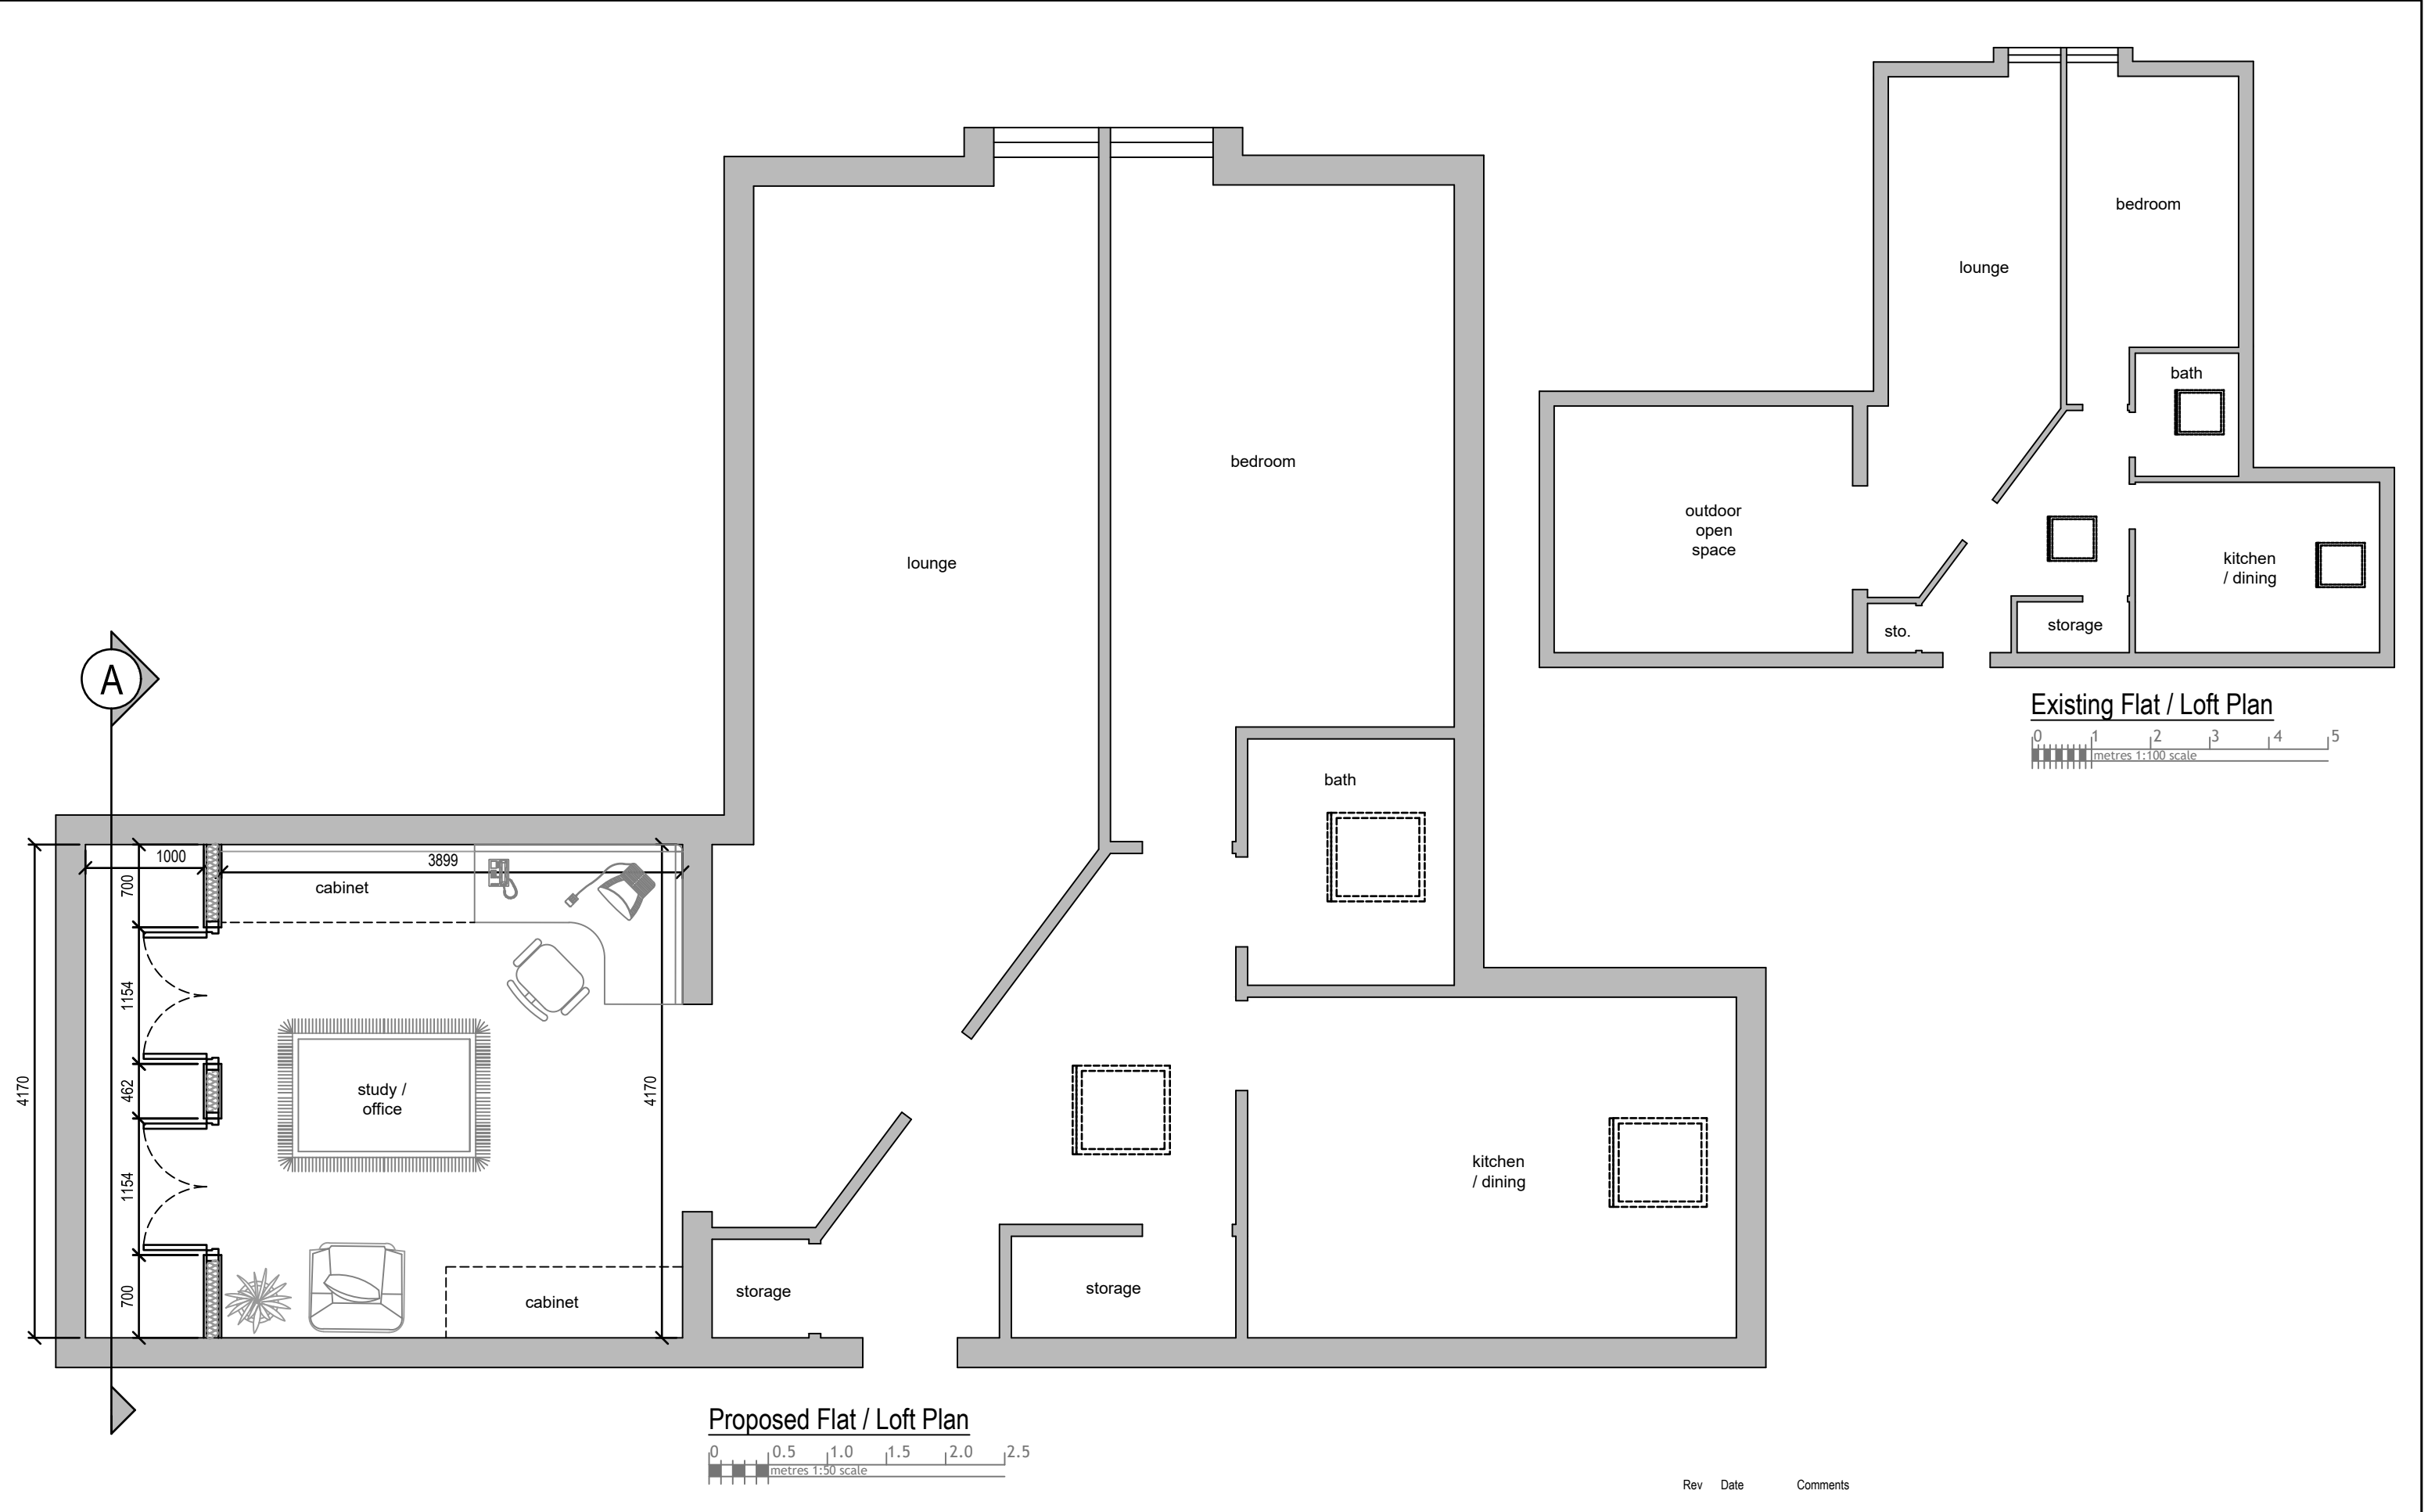

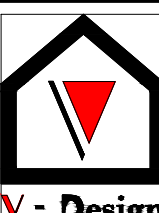	Dimensions to be verified on site DO NOT SCALE FROM THIS DRAWING. Any areas indicated on this drawing are for guidance only. No responsibility is taken for their accuracy.		Site Address:		Title:				Drawn By:	VP
	This drawing is the property of V-DESIGN CAD Services Ltd Copyright is reserved by them and the drawing is issued on the condition that it is not copied, reproduced, retained or disclosed to any unauthorized person, either wholly or in part without the consent in writing of V-DESIGN CAD Services Ltd		23, Cheriton Lodge, Ruislip, HA4 8FB		Existing and Proposed Flat / Loft Plan				Job Ref:	20052V
									Date:	June 2020
Email: vishal.p@vdesigncad.co.uk Mobile: 07971083395				Scale:	1:50, 1:100	Paper Size:	A3	Drawing No.	PL - 01	