




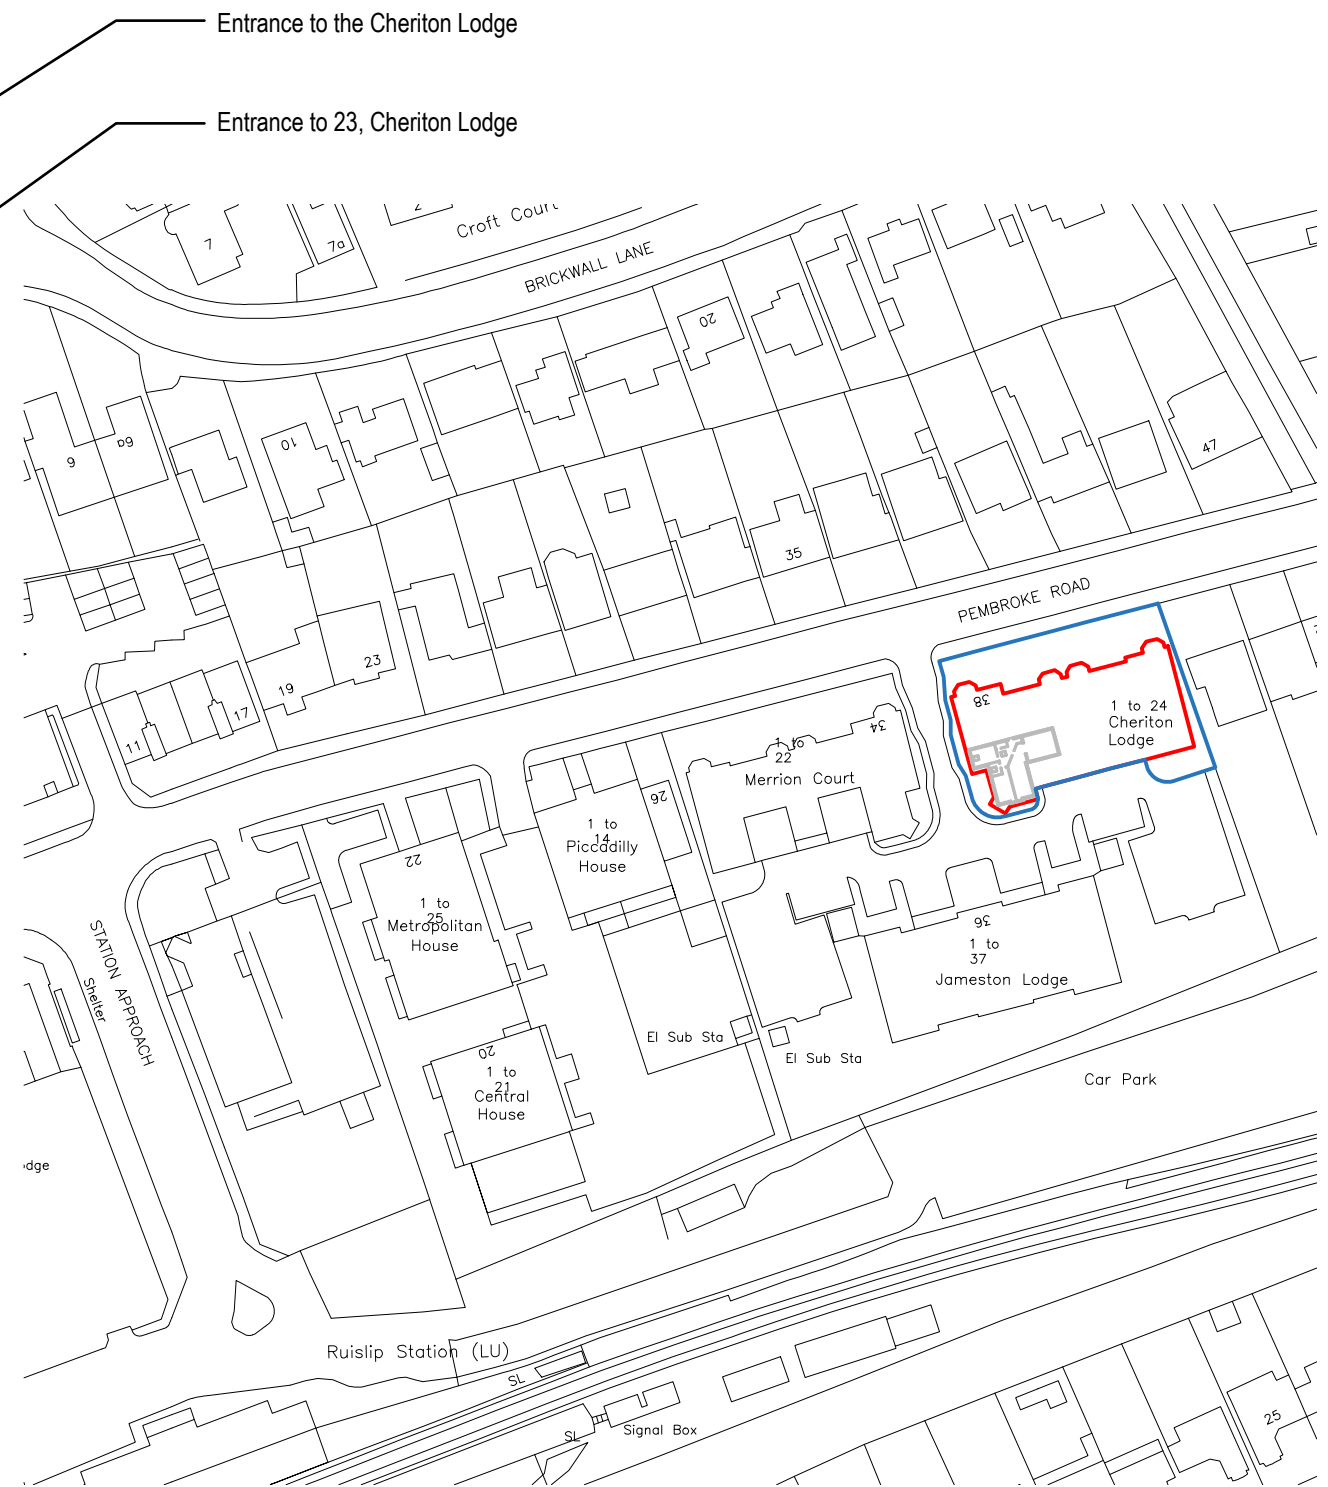

Block Plan

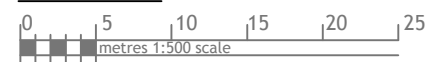


Site Location

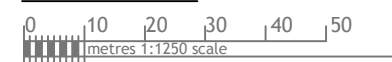


Rev Date Comments

	Dimensions to be verified on site DO NOT SCALE FROM THIS DRAWING. Any areas indicated on this drawing are for guidance only. No responsibility is taken for their accuracy.	Site Address:	Title:				Drawn By:	VP
	This drawing is the property of V-DESIGN CAD Services Ltd Copyright is reserved by them and the drawing is issued on the condition that it is not copied, reproduced, retained or disclosed to any unauthorized person, either wholly or in part without the consent in writing of V-DESIGN CAD Services Ltd	23, Cheriton Lodge, Ruislip, HA4 8FB	Block and Location Plan				Job Ref:	20052V
	Email: vishal.p@vdesigncad.co.uk Mobile: 07971083395		Scale:	1:500, 1:1250	Paper Size:	A3	Date:	June 2020
						Drawing No.	PL - 03	

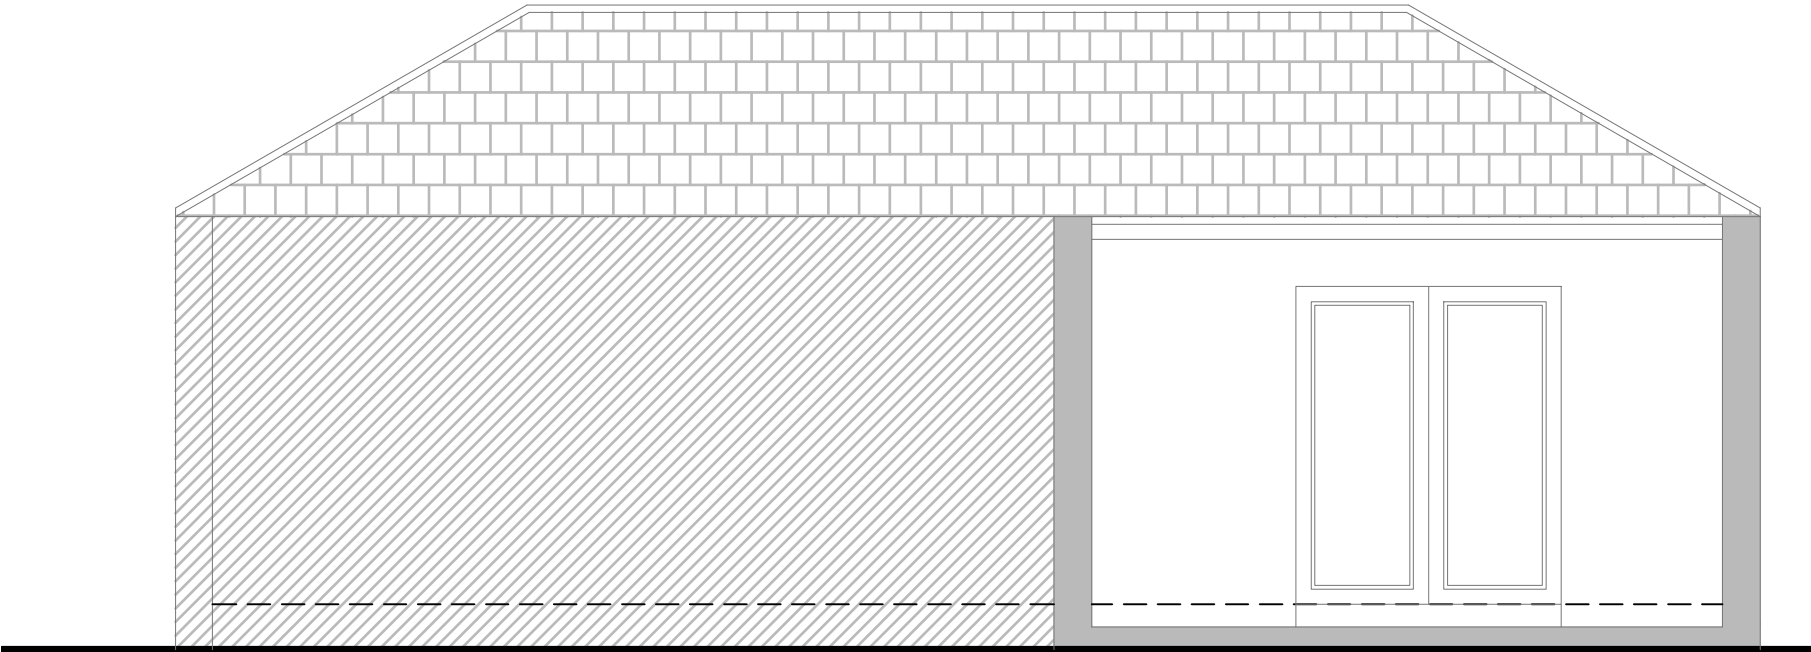

Sectional Elevation of the Existing

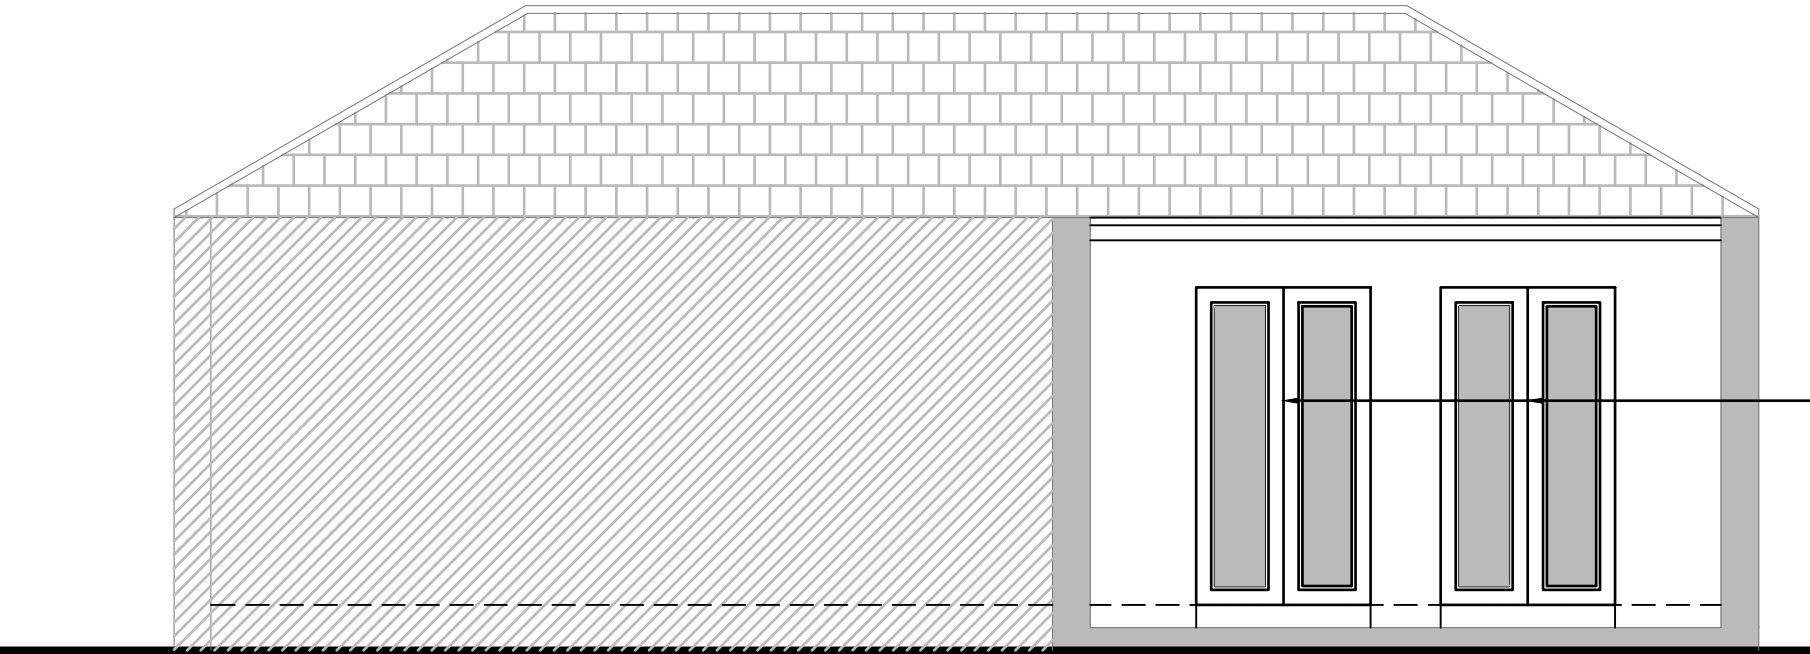


upvc doors match to existing

Sectional Elevation of the Proposed



Rev Date Comments

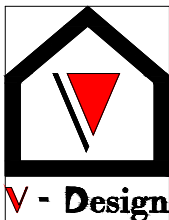

Dimensions to be verified on site
DO NOT SCALE FROM THIS DRAWING.
Any areas indicated on this drawing are for guidance only.
No responsibility is taken for their accuracy.

This drawing is the property of **V-DESIGN CAD Services Ltd** Copyright is reserved by them and the drawing is issued on the condition that it is not copied, reproduced, retained or disclosed to any unauthorized person, either wholly or in part without the consent in writing of **V-DESIGN CAD Services Ltd**

Email: vishal.p@vdesigncad.co.uk Mobile: 07971083395

Site Address:


23, Cheriton Lodge,
Ruislip,
HA4 8FB

Title:


Sectional A Elevation of Existing
and Proposed

Scale:	1:50	Paper Size:	A3
--------	------	-------------	----

Drawn By:	VP
Job Ref:	20052V
Date:	June 2020
Drawing No.	PL - 02

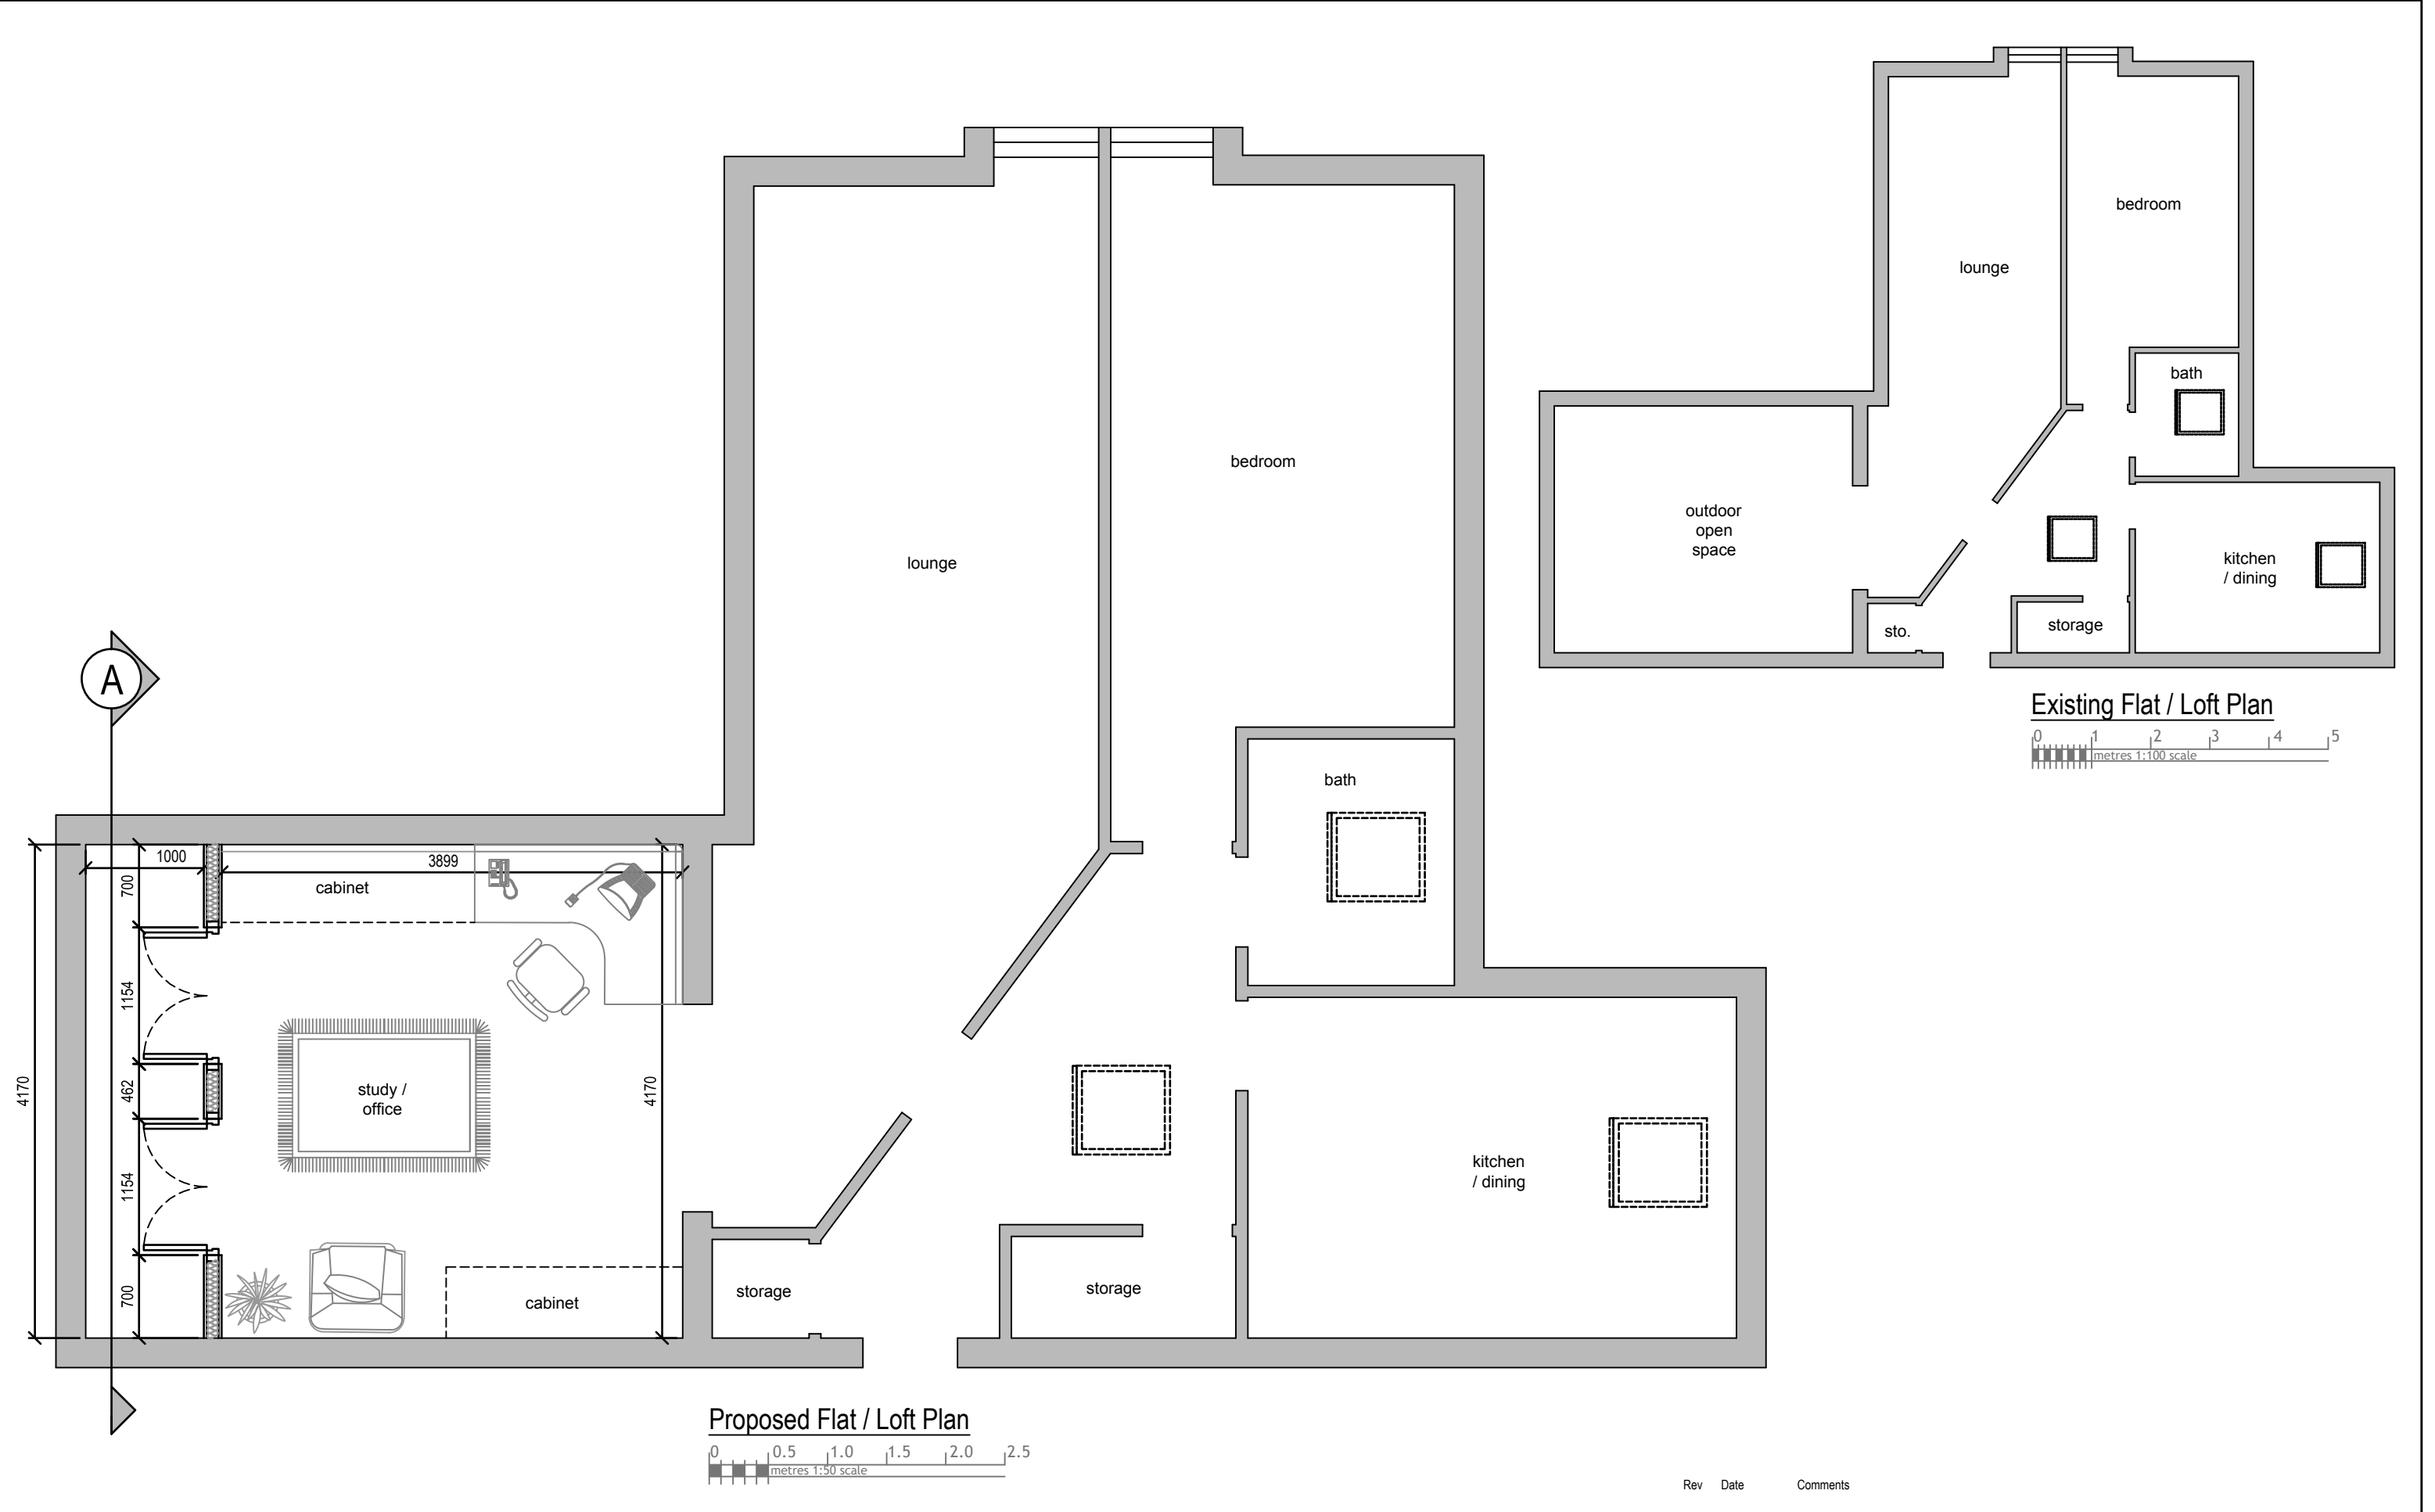

Rev Date Comments

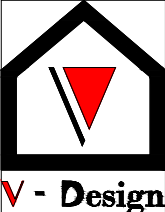 Dimensions to be verified on site DO NOT SCALE FROM THIS DRAWING. Any areas indicated on this drawing are for guidance only. No responsibility is taken for their accuracy. This drawing is the property of V-DESIGN CAD Services Ltd Copyright is reserved by them and the drawing is issued on the condition that it is not copied, reproduced, retained or disclosed to any unauthorized person, either wholly or in part without the consent in writing of V-DESIGN CAD Services Ltd Email: vishal.p@vdesigncad.co.uk Mobile: 07971083395	Site Address:	Title:				Drawn By: VP
	23, Cheriton Lodge, Ruislip, HA4 8FB	Existing and Proposed Flat / Loft Plan				Job Ref: 20052V
		Scale:	1:50, 1:100	Paper Size:	A3	Date: June 2020
						Drawing No. PL - 01