

Contact:
Email: rabinkhadda@hotmail.co.uk,
Cell: 044 + 078 3293 8374
Web site: www.bluearchdesign.co.uk

Notes:
© 2024 Blue Architecture Limited.
All rights reserved.
All drawings are for the purpose of gaining
Planning Permission approval only.
All written dimensions to be taken in
preferences to scaled dimensions.

Rev.	Description	By	Ckd	Date
01.	Amenity and Out Building space revised and add site area calculation plan	L.p	R.k	13/05/24

Client:
Mr. Abdul Ali Baratali.


Project:
Single storey Detached Out Building for Physical fitness and storage.

Location:
58 Drayton Gardens, Westdrayton, Middlesex, UB7 7LQ.


Status:
PLANNING

Title:
Existing and Proposed Block Plans.

Drawn by: L.p	Str. Fr. ---	Checked by: R.k	Sheet no.
Project no: BAL-1737	Sheet Size A3		
Date: 17/03/2024	Scale: 1:500		

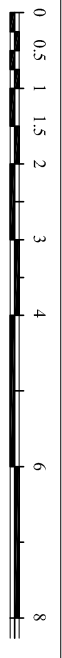

Scale bar 1:100 (Meter)

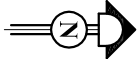



Scale bar 1:500 (Meter)

Site Area Calculation

Total Rear garden Area: **113.67** Sq.M
Existing Rear extension : 23.30 Sq.M
Proposed Out Building : 29.42 Sq.M
Total build up : **53.02** Sq.M
Total Amenity Space:
Middle garden + Back Yard + Set back Top and bottom
 $56.03+3.80 + 0.82 =$ **60.65 Sq.M**
Or Total Garden area - Total Build up area
(113.67 -53.02) + 60.65 Sq.M

Site Area Calculation

Scale:1:100

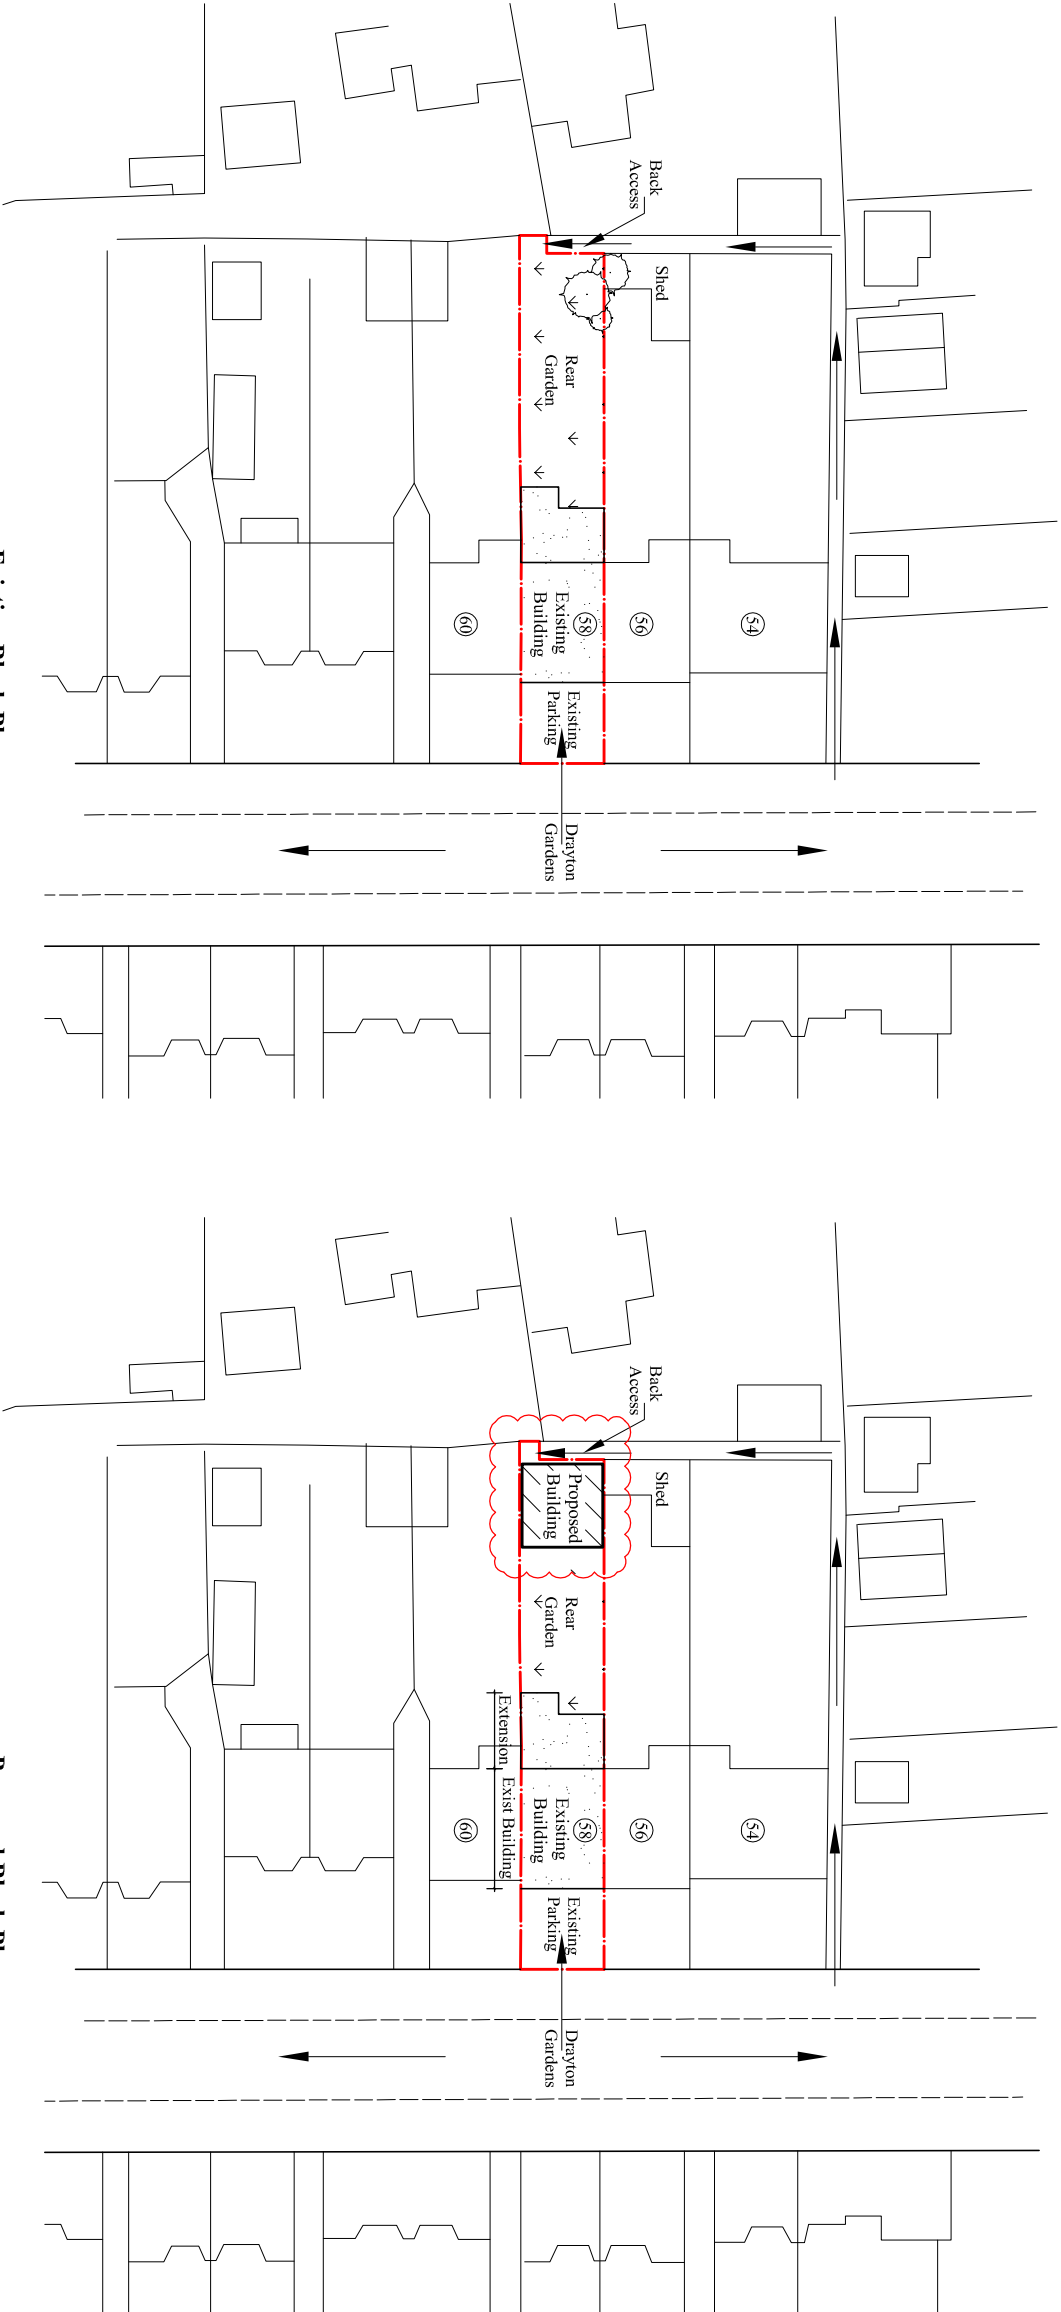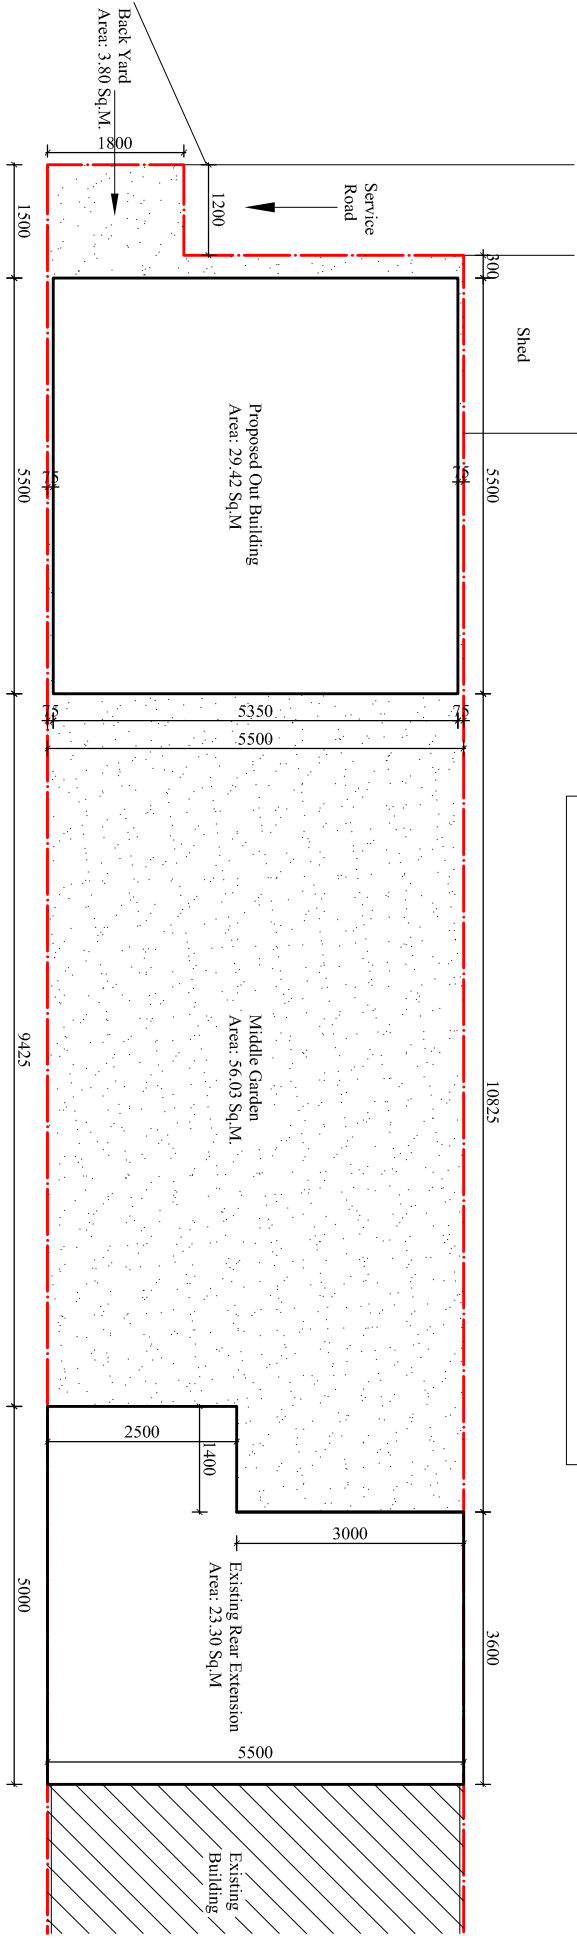

Existing Block Plan

Scale:1:500

● = Trees

Proposed Block Plan

Scale:1:500

● = Trees