




A scale bar for a 1:500 map. It features a vertical line with a horizontal tick at the top, followed by a series of vertical tick marks. Numerical labels 0, 1, 2, 3, 5, 7, 10, and 13 are placed to the right of the scale bar, with 'M' indicating meters.

Site Area Calculation	
Total Rear garden Area:	118.20 Sq.M
Existing Rear extension:	23.30 Sq.M
Proposed Out Building :	34.77 Sq.M
Total build up :	58.07 Sq.M
So, Total area covered by new build is less than 50 % of total rear garden.	

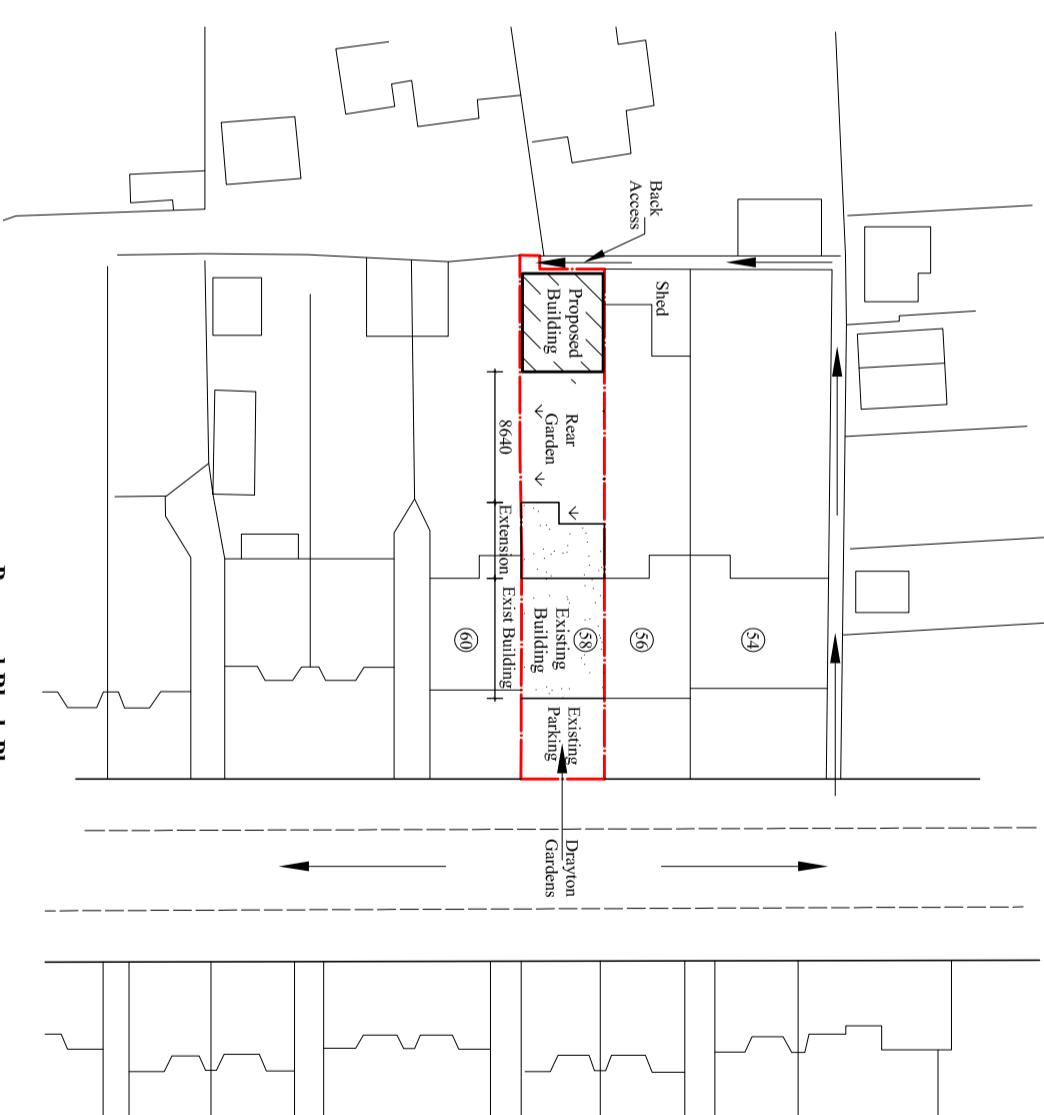

Proposed Block Plan
Scale: 1:500
○ = Trees

Existing and Proposed Block Plans.

PLANNING

Location:	Single storey Detached Out Building for Physical fitness and storage.
Status:	58 Drayton Gardens, Westdrayton, Middlesex, UB7 7LQ.

Client: Mr. Abdul Ali Baratali
Project:

Client

Project no:	Sheet Size	Sheet no.
BAL-1737	A3	
Date:	Scale:	
17/03/2024	1:500	02

Email: rabinkhadka@hotmail.co.uk,
Cell: 044 + 078 3293 8374
Web site: www.blueracdesign.co.uk

BLUE ARCHITECTURE LIMITED

Consulting Architects, Engineers and Interiorists,
102 Dorchester Waye, Hayes, Middlesex,
Telephone: Hayes 2121

