

NOTES

CONTRACTORS MUST VERIFY ALL DIMENSIONS ON SITE BEFORE
COMMENCING ANY WORK ON SHOP DRAWINGS

DO NOT SCALE FROM THIS DRAWING

RS ATTRA COPYRIGHT

Notes:

1. Do not scale this drawing
2. All dimensions to be verified on site and any discrepancy reported to the client

3. This drawing to be read in conjunction with all relevant drawings


owners to serve party wall act notice on owners of adjacent property and obtain written agreement, prior to commencement of any works

client/builder to obtain all planning permission approvals from the relevant authority; commencement of building works prior to the planning & building control approvals is to client/builders own risk

all rainwater gutters, down pipes and drainage systems. All recommendations to be confirmed by architect not to encroach neighbors property

client/builder to liaise with local water board for any new works or within the public sewer or drain runs and obtain approval from the local authority prior to commencement of any works

REV	AMENDMENT	DATE	CHKD
A	Planning Issue	14.10.21	RS

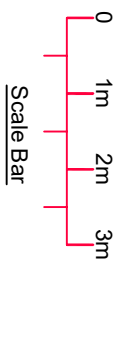

Single Storey Rear Extension

CLIENT
Manu Joshi

roof sky light windows
(installed to
Manufacturers requirements)
Final Position And Sizes Of New Sky
Light Windows To Clients
Requirements And To BCOs Approval

PROJECT
15 Fowler Way
Andrews Park - Uxbridge
UB10 0FP


DRAINING TITLE

Proposed Single Storey Rear Extension
Existing & Proposed Floor Layouts

Sheet 1

DRAWING STATUS

SCALE	DRAWN BY	CHECKED	DATE
1:50 @ A1 1:100 @ A3	RS	RS	14.10.21
DRAWING NUMBER			REV/SION
2021 -102-01			A

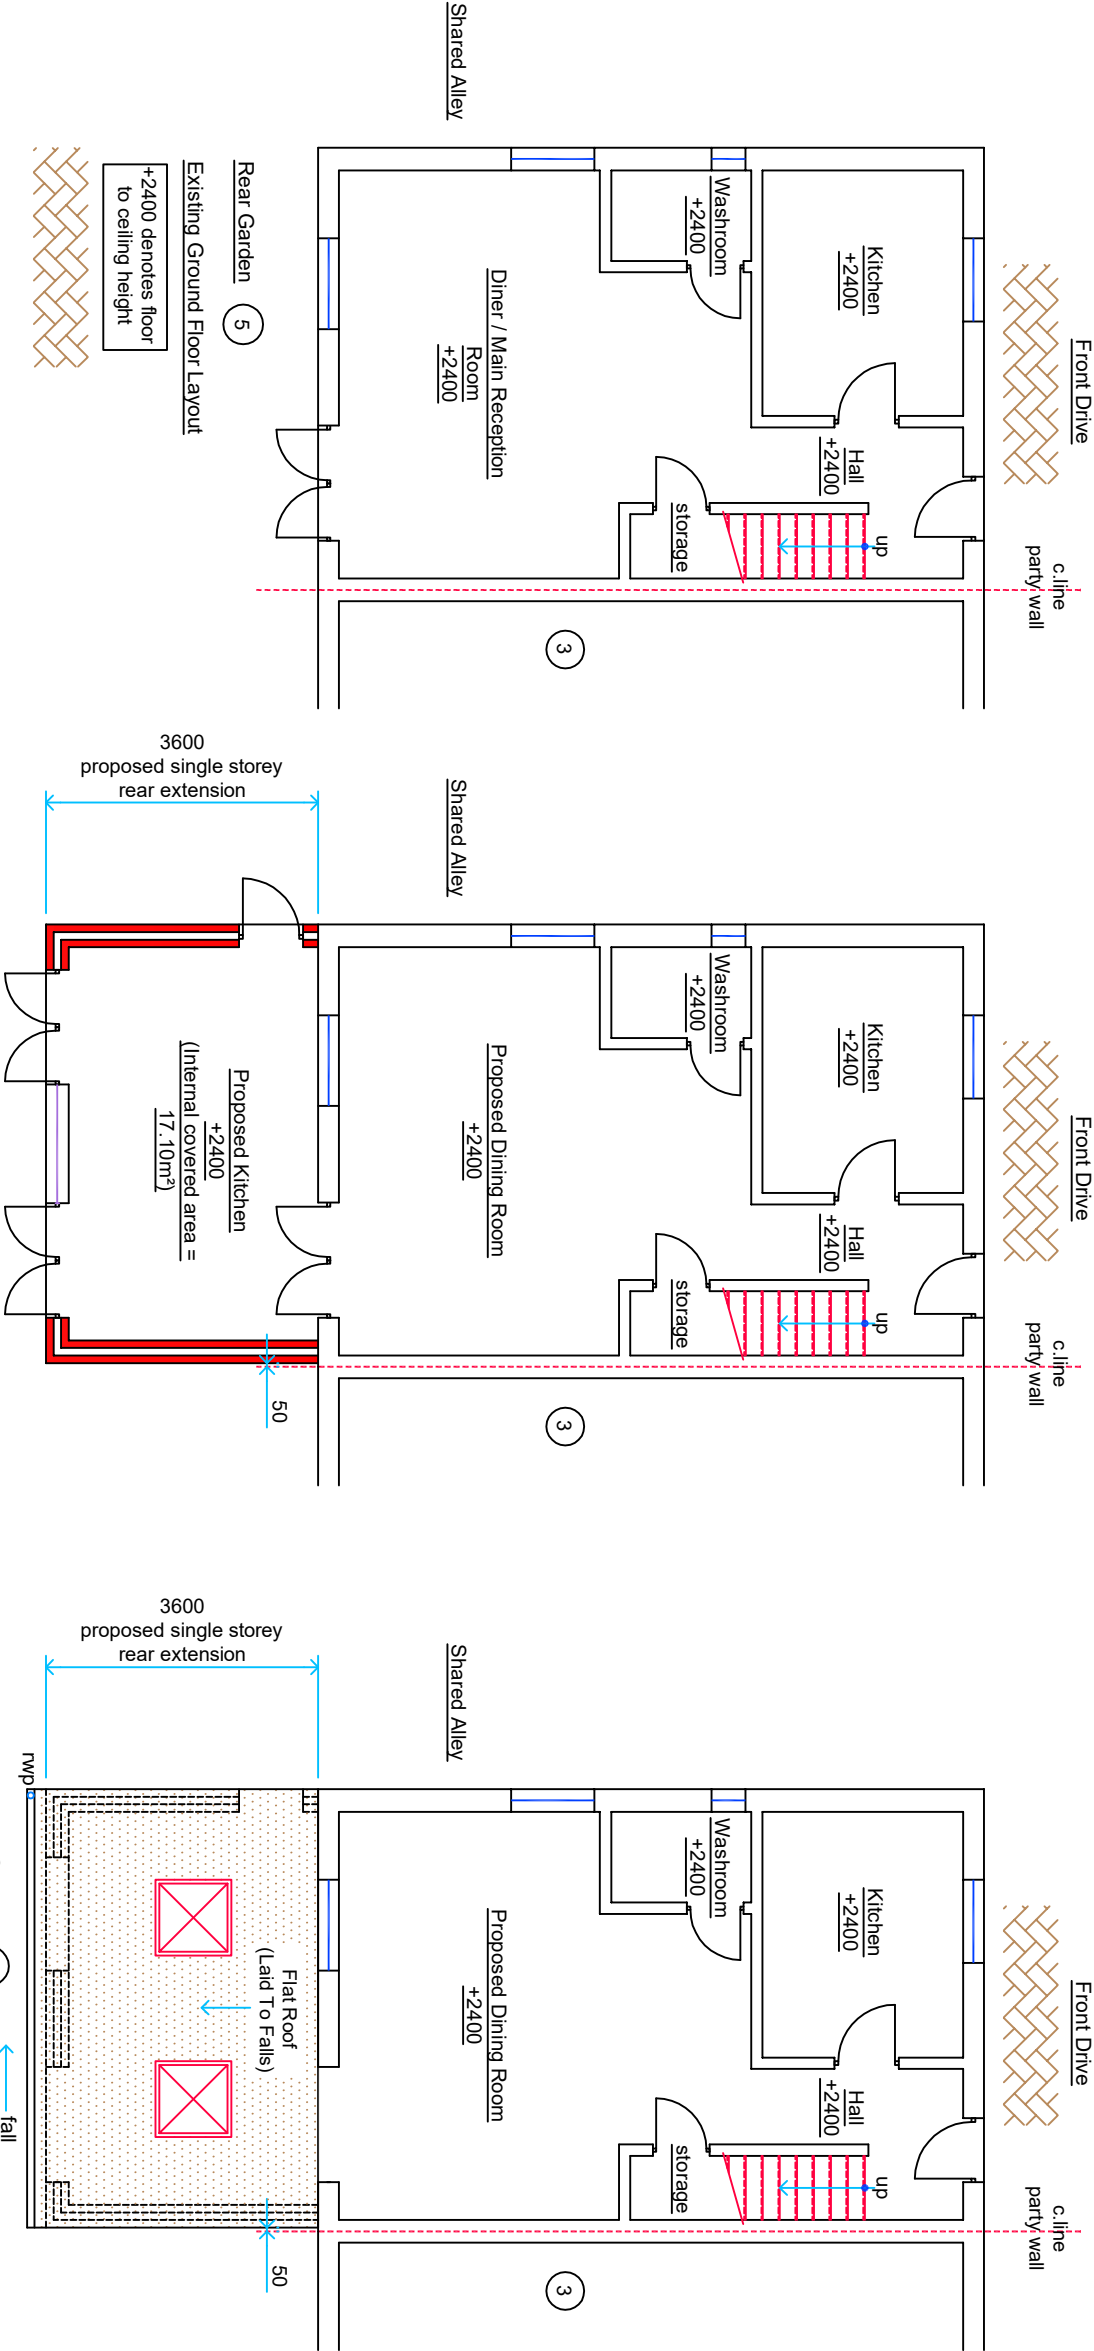

Shared Alley

Shared Alley