

NOTES

CONTRACTORS MUST VERIFY ALL DIMENSIONS ON SITE BEFORE COMMENCING ANY WORK. ON-SITE DRAWINGS DO NOT SCALE FROM THIS DRAWING

RS ATPA COPYRIGHT

- Notes:
1. Do not scale this drawing
 2. All dimensions to be verified on site and any discrepancy reported to the client
 3. This drawing to be read in conjunction with all relevant drawings

owners to serve party wall ad notice on owners of adjacent property and obtain written agreement, prior to commencement of any works


client/builder to obtain all planning permission approvals from the relevant authority, commencement of building works prior to the planning & building control approvals is to client/builder's own risk

all rainwater gutters, down pipes locations to be confirmed by architect & not to encroach neighbors property

client/builder to liaise with local water board for any new works on or within the public sewer or drain runs and obtain approval from the local authority prior to commencement of any works

B	Drawing Updated	13.01.22	RS
A	Planning Issue	14.10.21	RS
REV	AMENDMENT	DATE	CHKD

B	Drawing Updated	13.01.22	RS
A	Planning Issue	14.10.21	RS
REV	AMENDMENT	DATE	CHKD

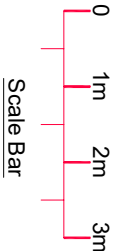

Single Storey Rear Extension

CLIENT

Manu Joshi


PROJECT

5 Fowler Way
Andrews Park - Uxbridge
UB10 0FP

DRAWING TITLE

Proposed Single Storey Rear Extension
Existing & Proposed Elevations
Sheet 3

SCALE	DRAWN BY	CHECKED	DATE
1:50 @ A1	RS	RS	14.10.21
1:100 @ A3			
DRAWING NUMBER		REVISION	
2021 -102- 03		B	

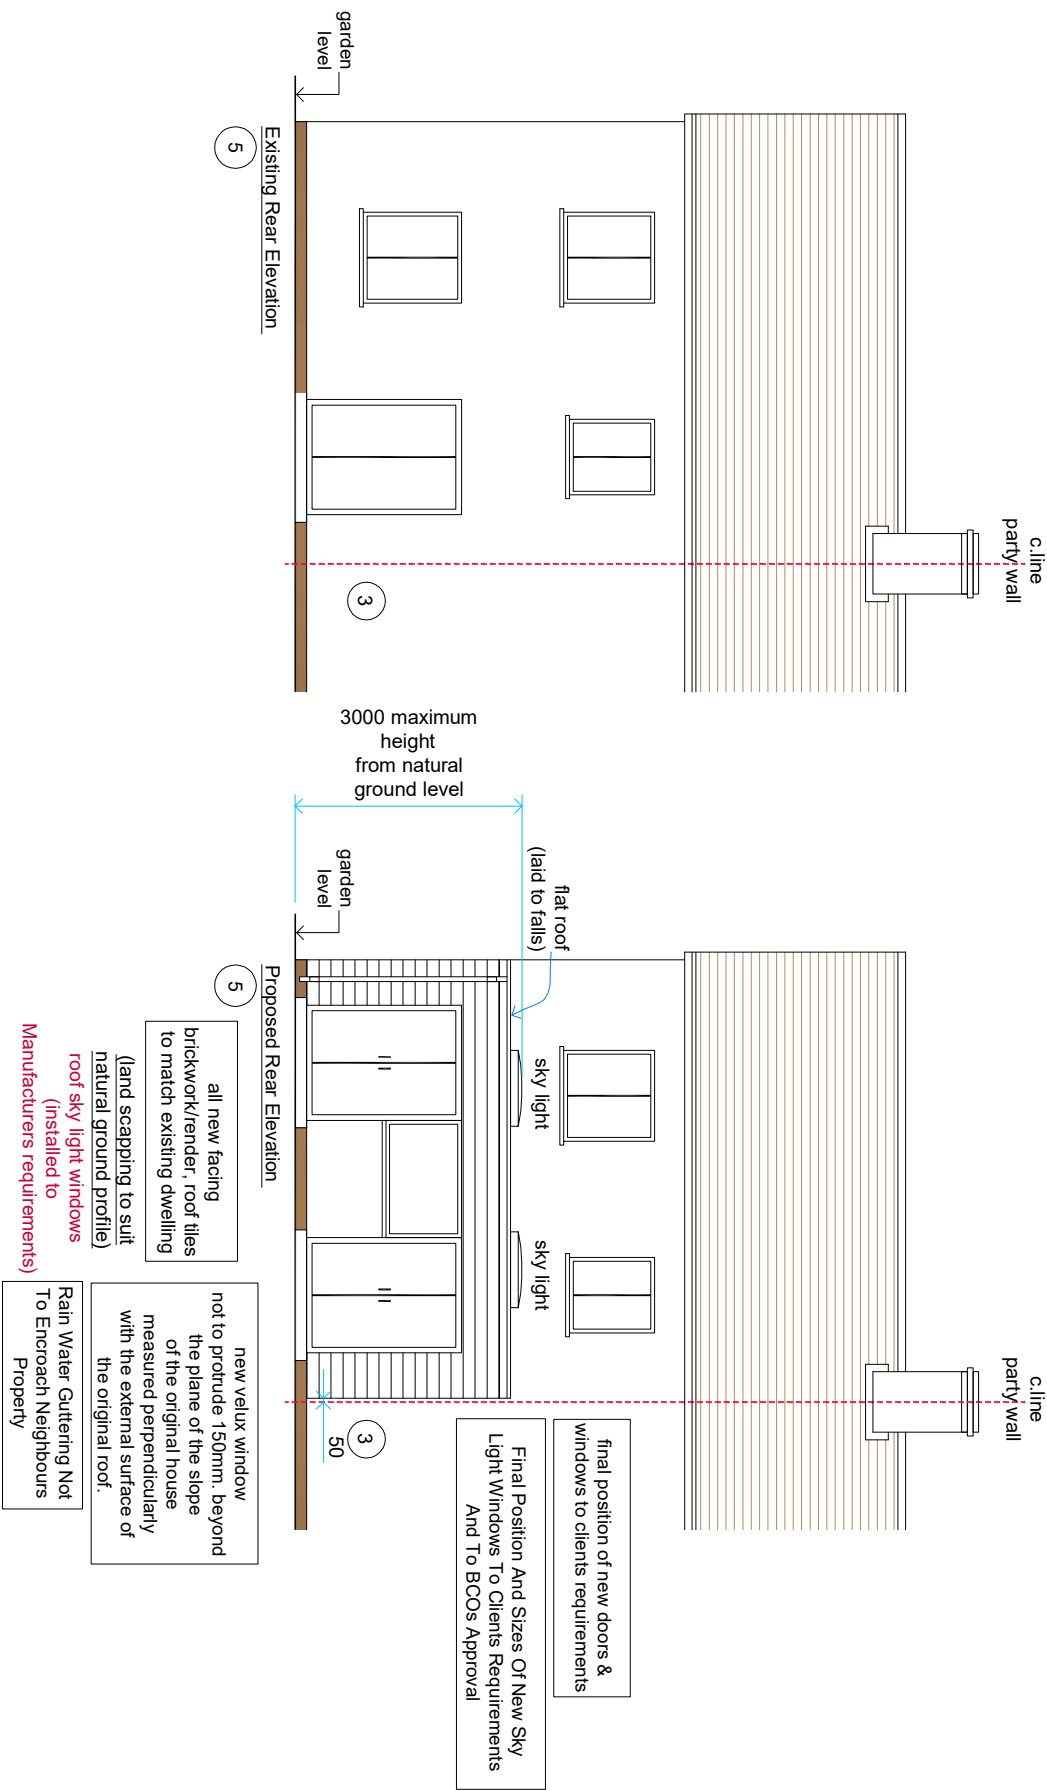

DRAWING STATUS

Planning Issue