




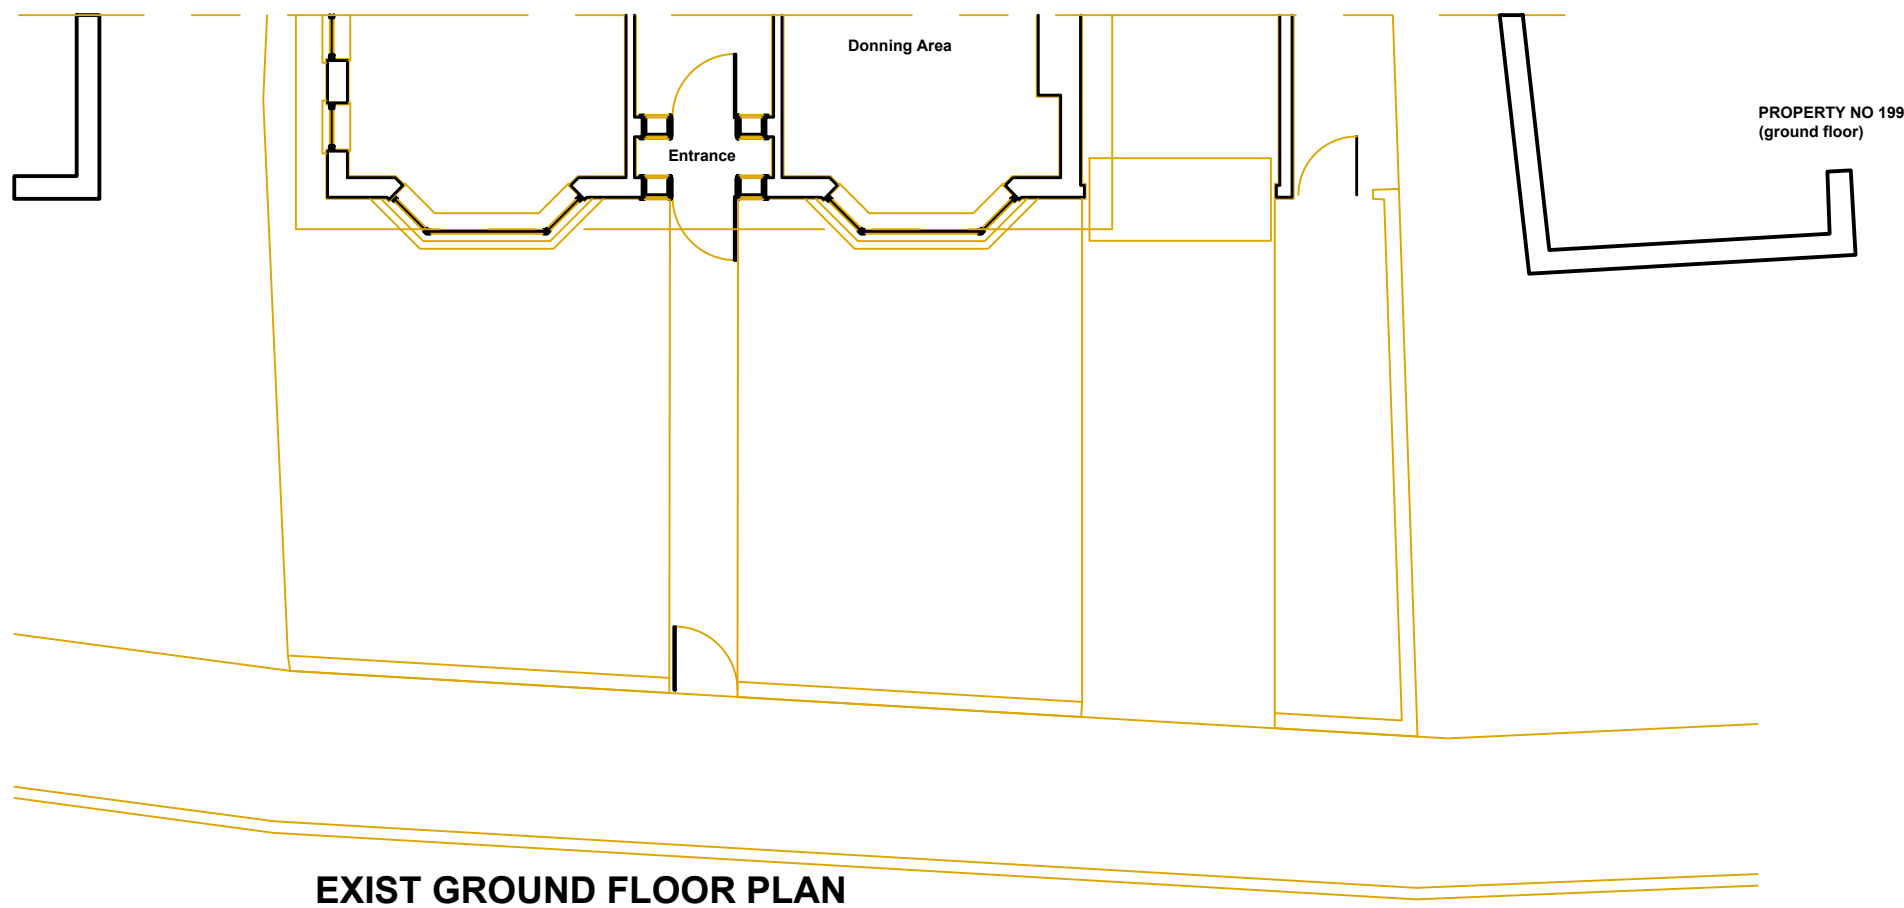

EXIST GROUND FLOOR PLAN

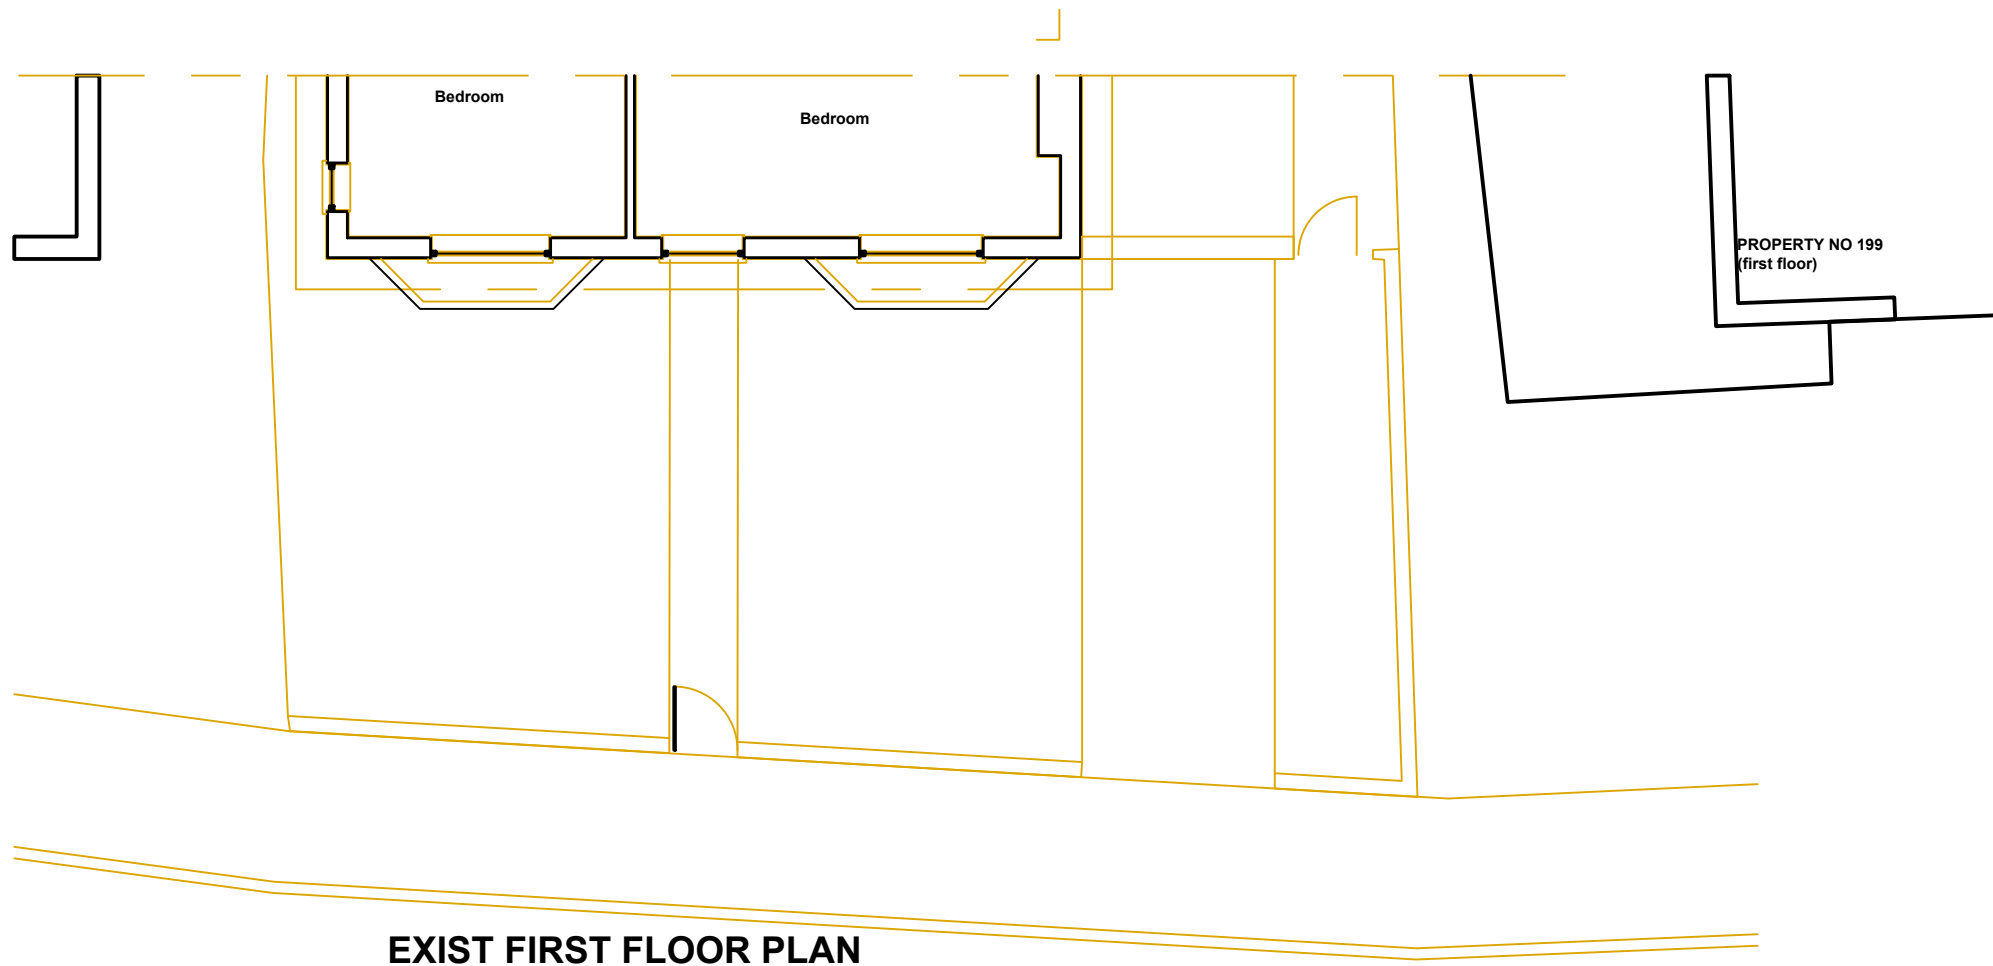

EXIST FIRST FLOOR PLAN

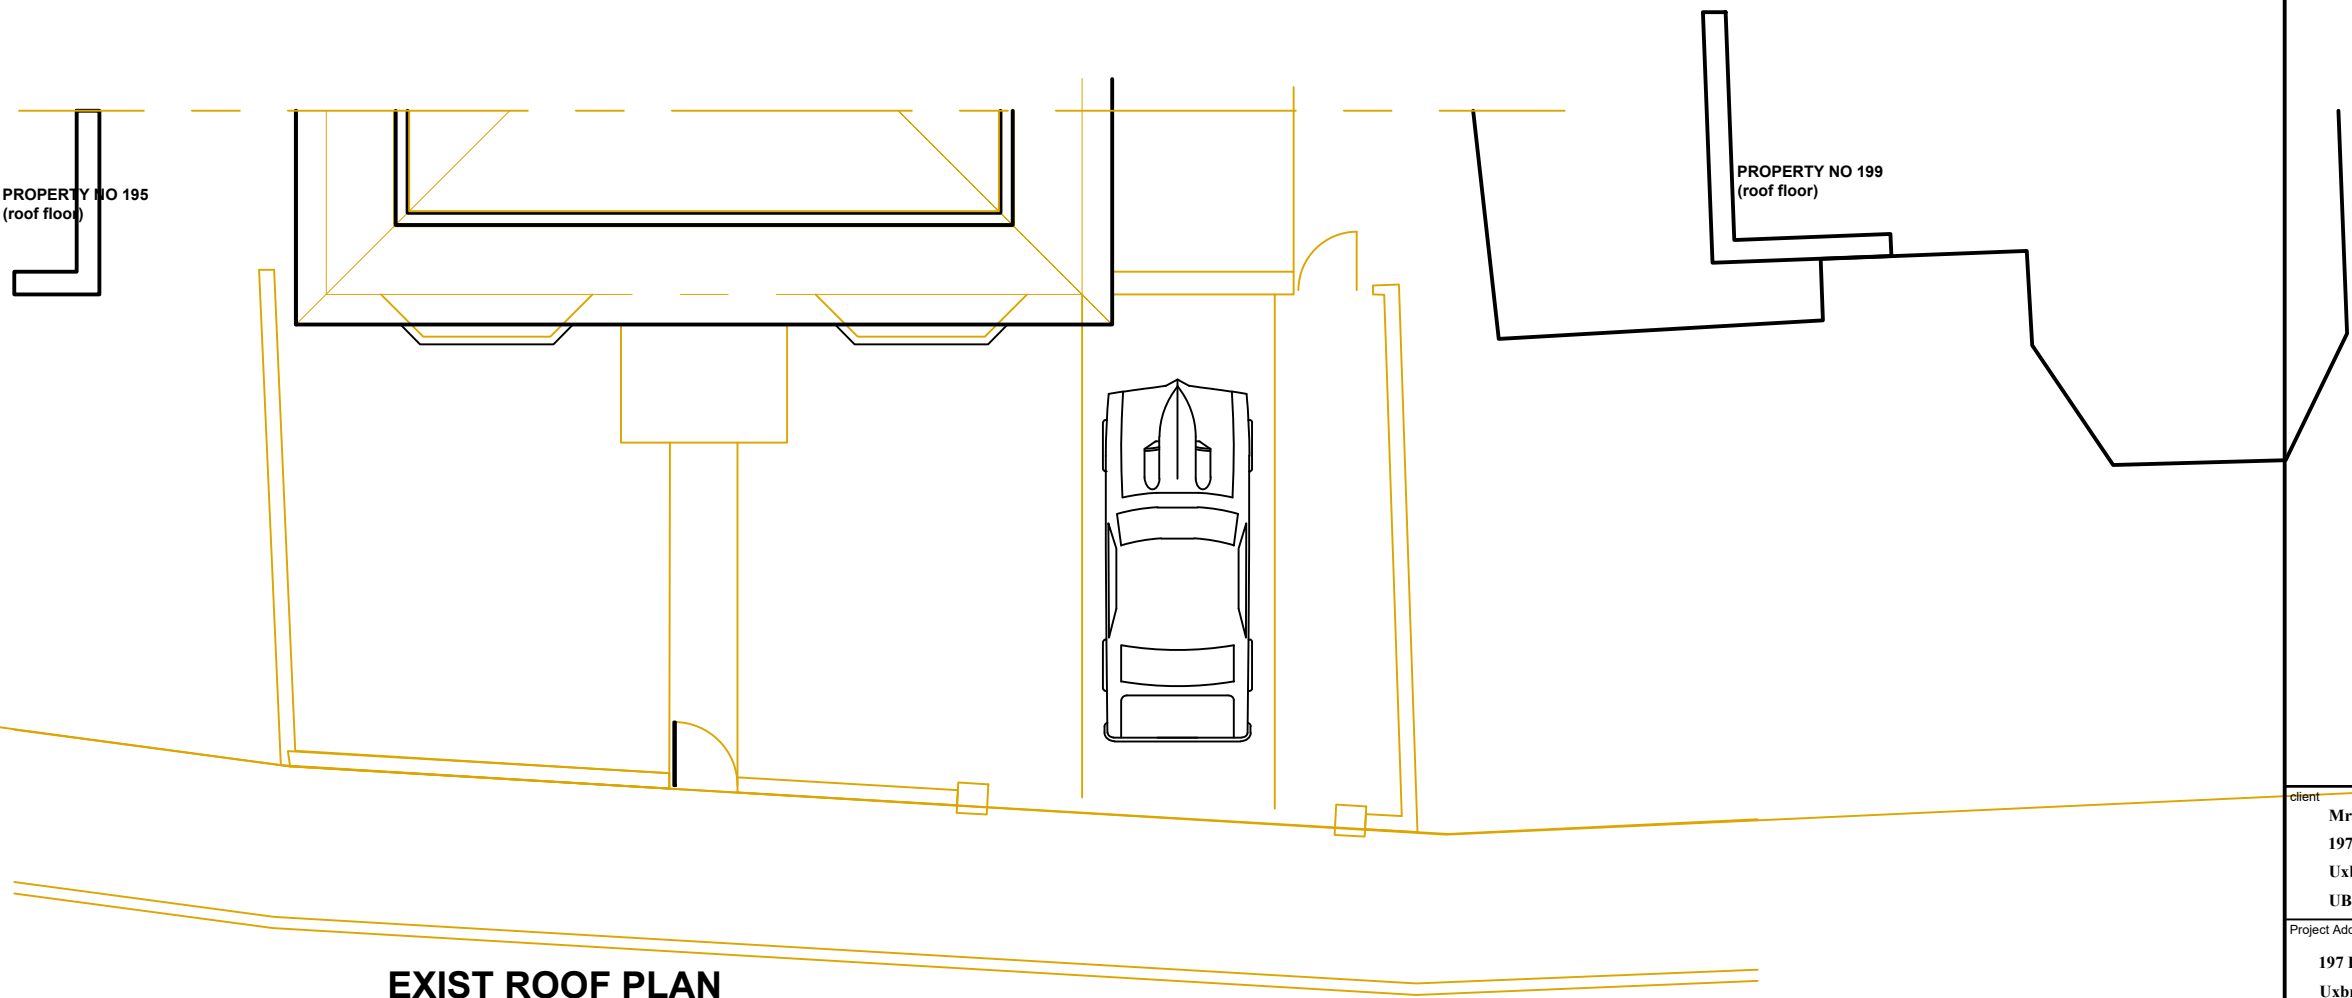

EXIST ROOF PLAN

Client	Mr. Apdolfettah Ekayem 197 Park Road Uxbridge UB8 1NP
Project Address	197 Park Road Uxbridge UB8 1NP
Agent	Safa Alattar Safa Design and Construction 4 Forty Lane Wembley HA9 9EB
EXIST GROUND, FIRST AND ROOF FRONT PLANS	
SCALE	1/100
DRW NO	02
REV	A