



**Planning Permission GRANTED With
Application Ref (75790/APP/2020/4309)
GROUND FLOOR PLAN**

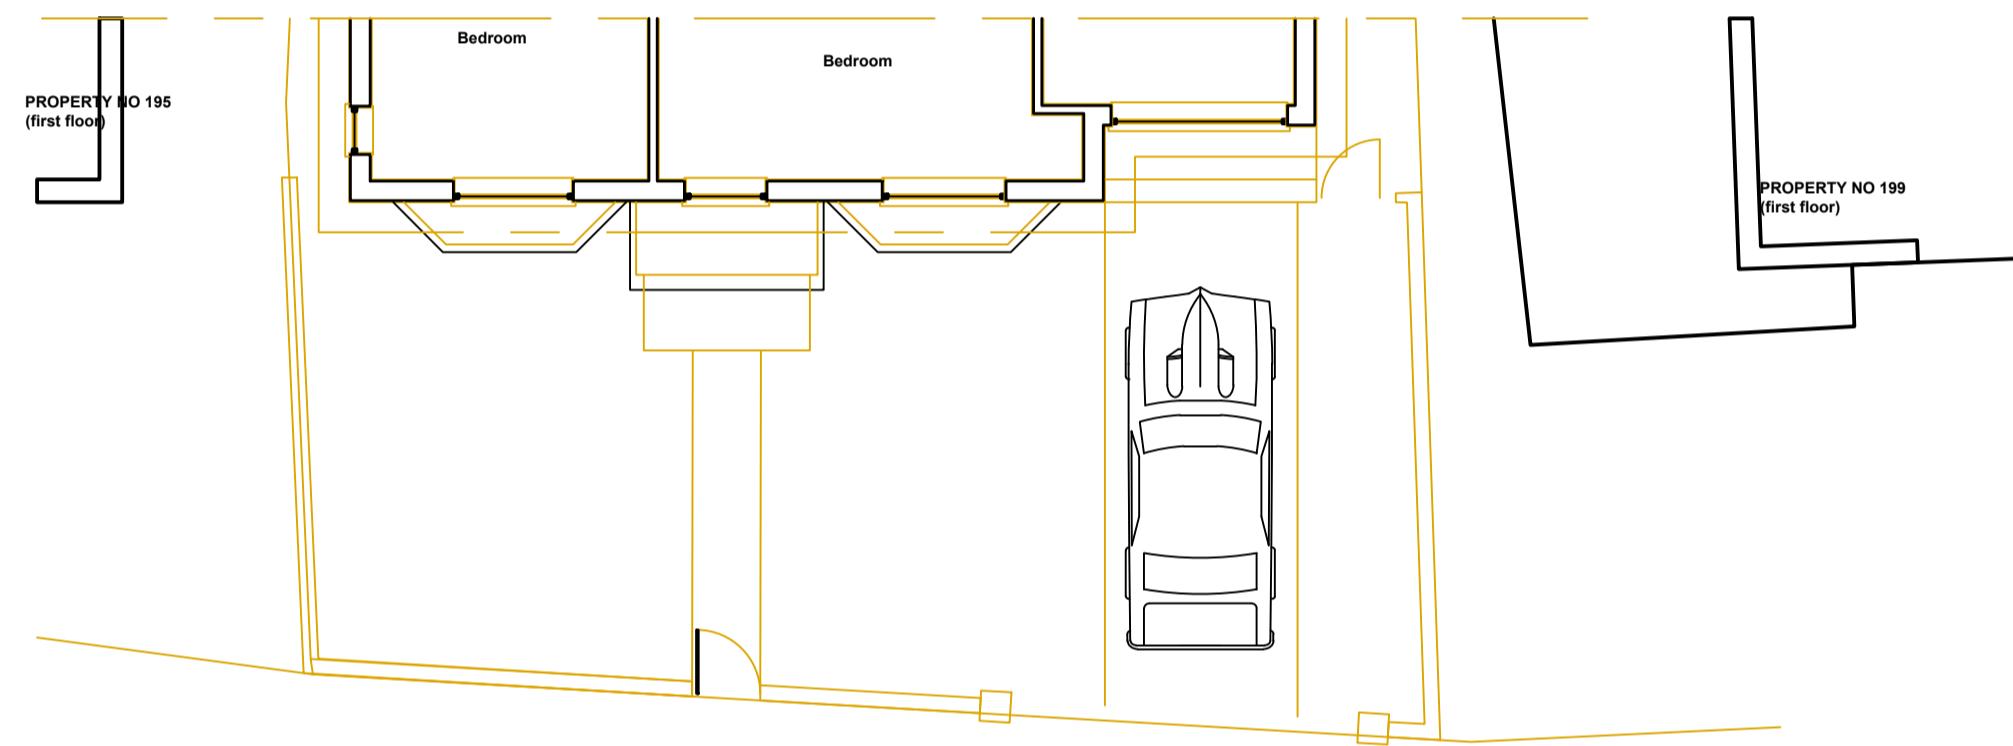

**Planning Permission GRANTED With
Application Ref (75790/APP/2020/4309)
FIRST FLOOR PLAN**

1.00 0.00 1.00 2.00 3.00 4.00 5.00 6.00 7.00 8.00 9.00

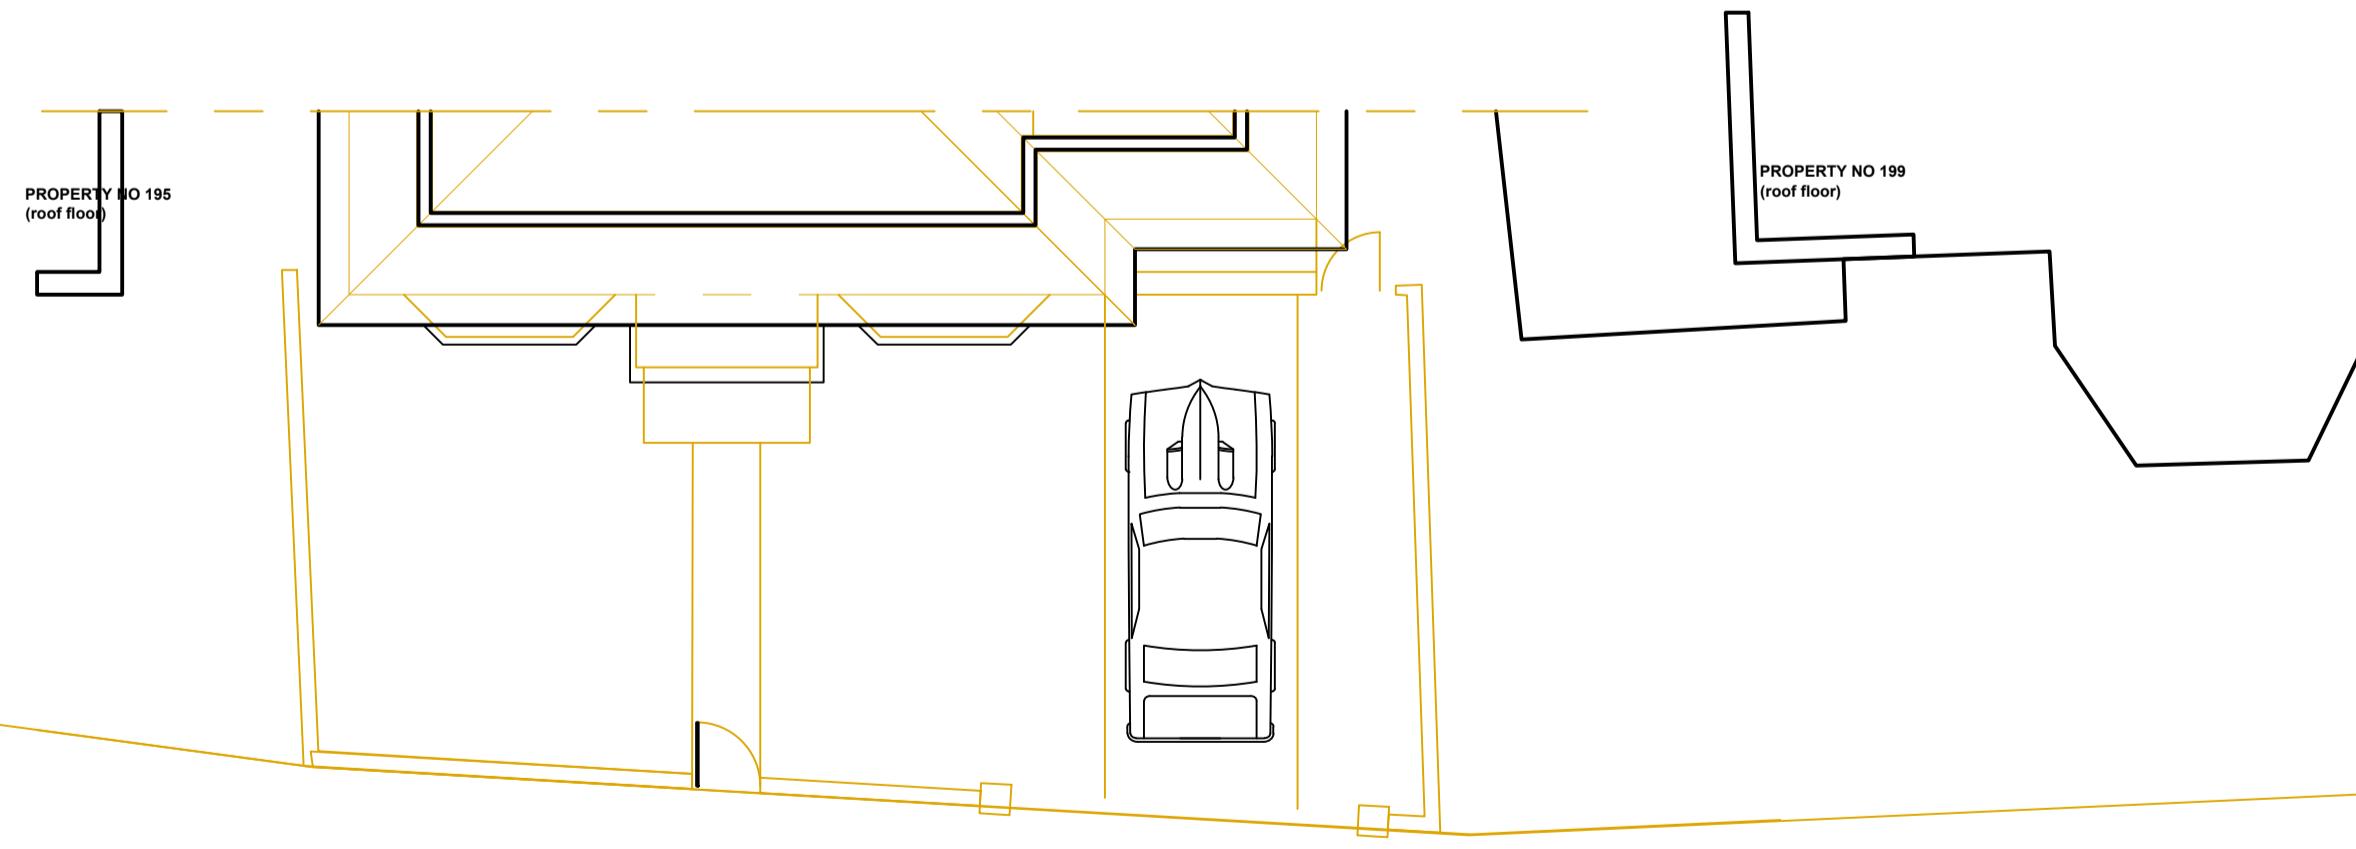

**Planning Permission GRANTED With
Application Ref (75790/APP/2020/4309)
PROPOSED LOFT PLAN**

1.00 0.00 1.00 2.00 3.00 4.00 5.00 6.00 7.00 8.00 9.00

client	Mr. Abdelfettah Ekrayem 197 Park Road Uxbridge UB8 1NP
Project Address	197 Park Road Uxbridge UB8 1NP
Agent	Safa Alattar Safa Design and Construction 4 Forty Lane, Wembley HA9 4EB
GRANTED PERMISSION GROUND, FIRST AND ROOF FRONT PLANS	
SCALE 1/100	
DRW NO	03
REV	A