



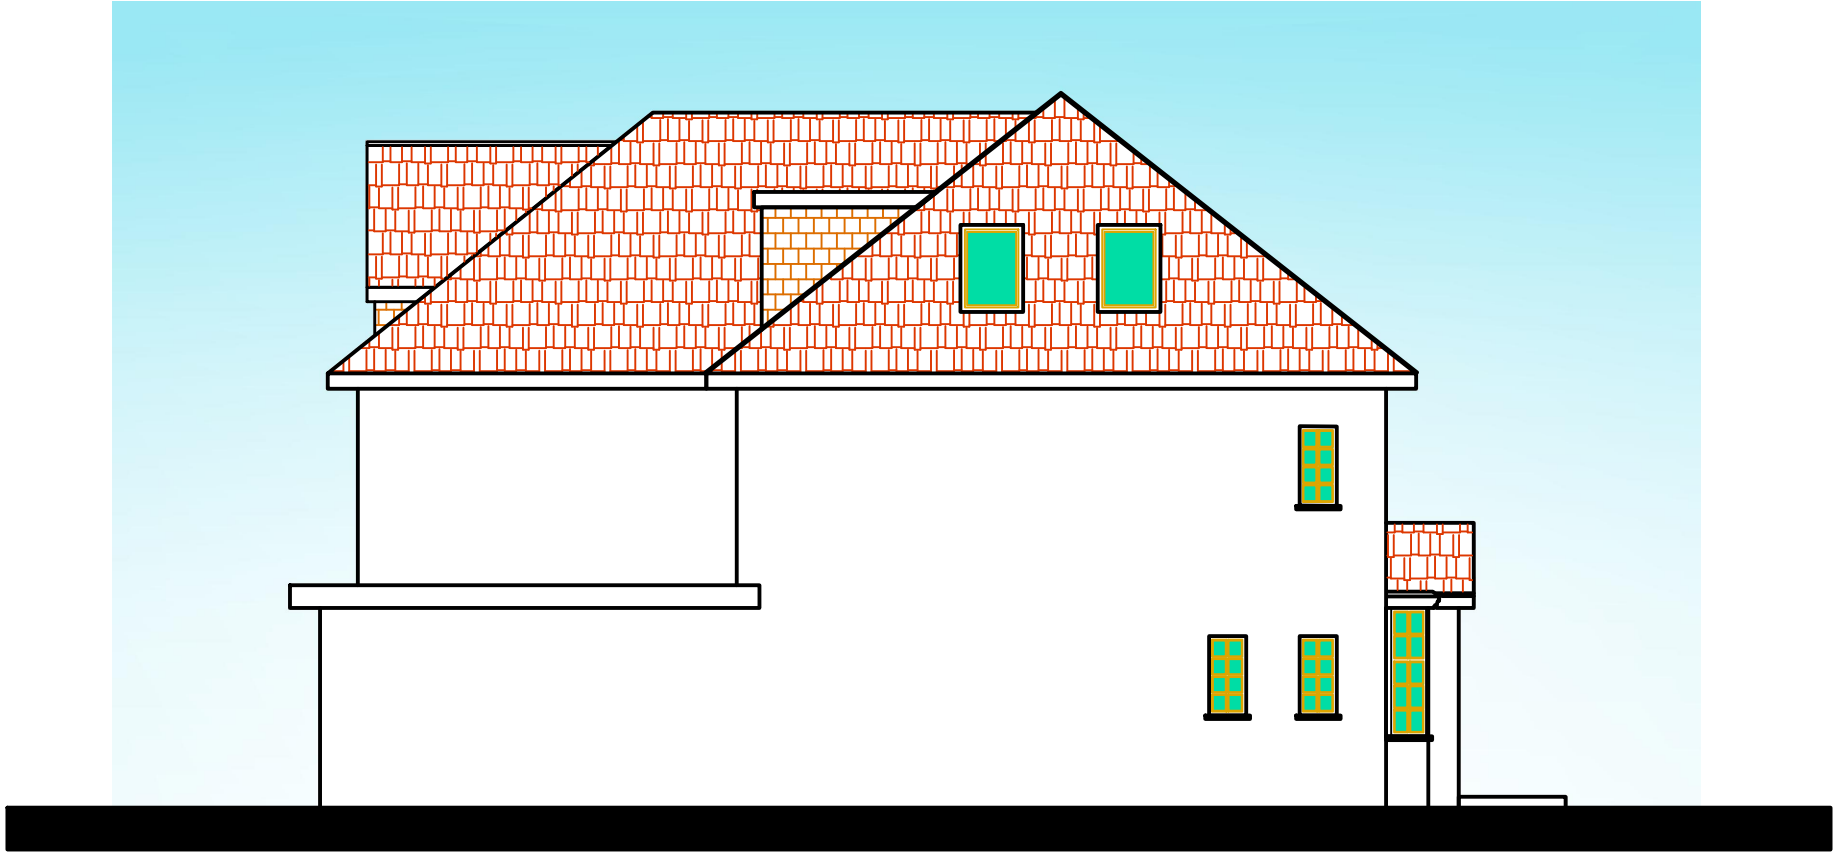


PROPOSED SIDE RIGHT ELEVATION




PROPOSED FRONT ELEVATION

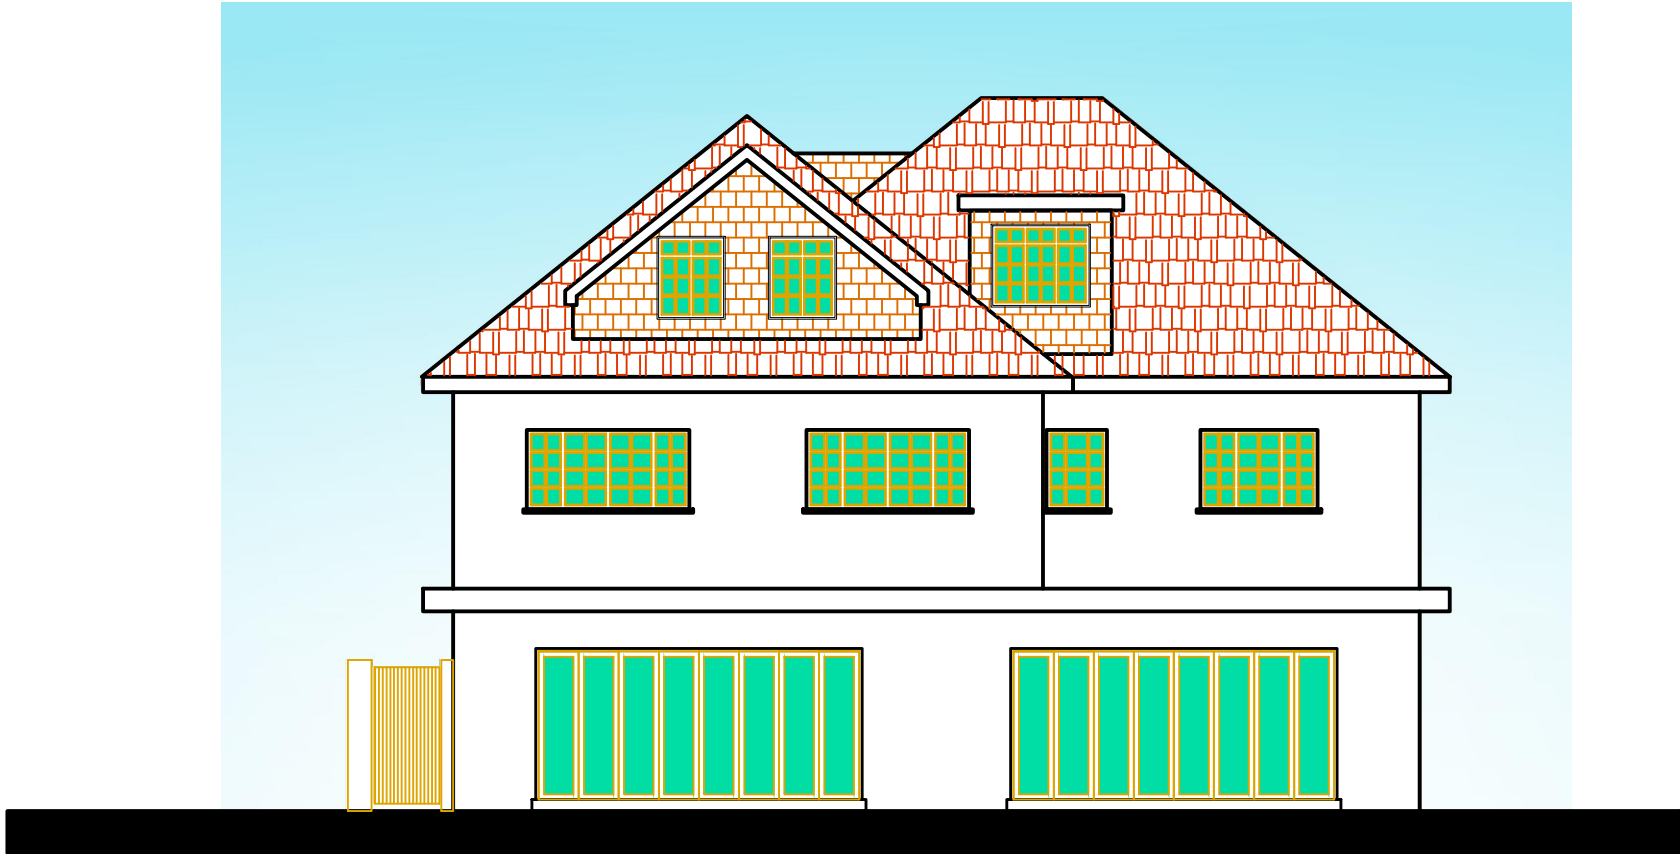

PROPOSED REAR ELEVATION

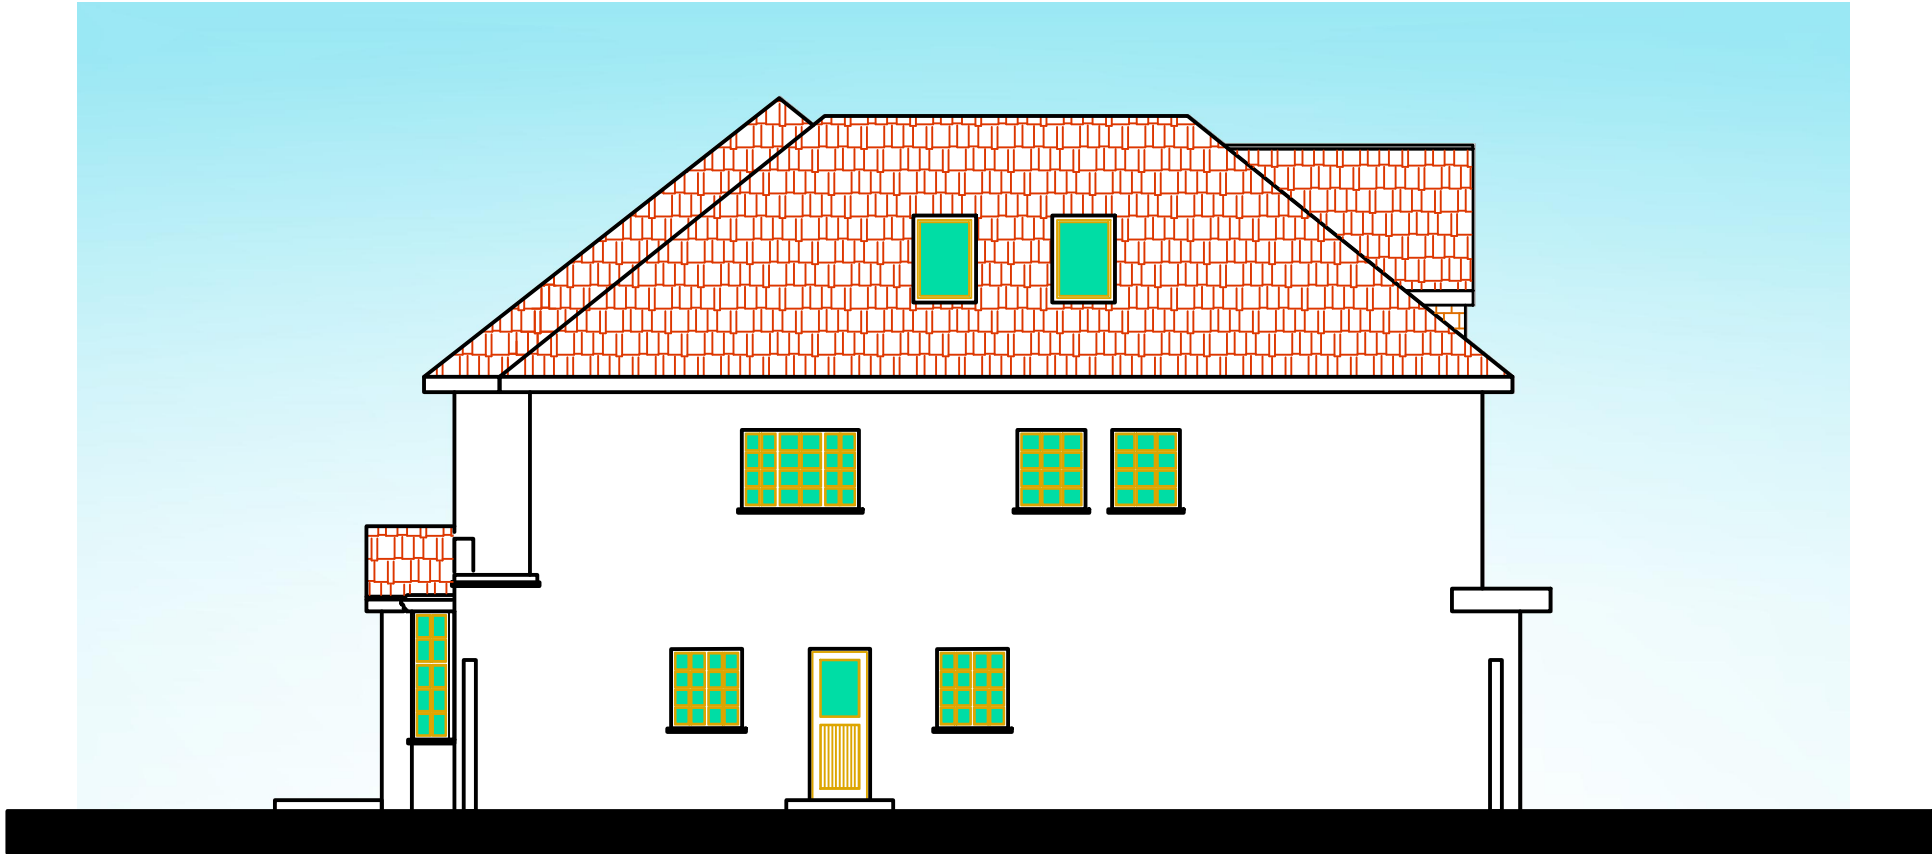

PROPOSED SIDE LEFT ELEVATION

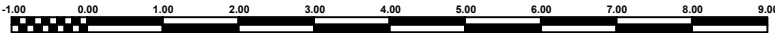

Mr. Apdolfettah Ekayem 197 Park Road Uxbridge UB8 1NP		
Project Address 197 Park Road Uxbridge UB8 1NP		
Agent Safa Alattar 4 Forty Lane Wembley London HA9 9EB		
PROPOSED ELEVATIONS		
SCALE 1/100		
DRW NO	07	REV B