




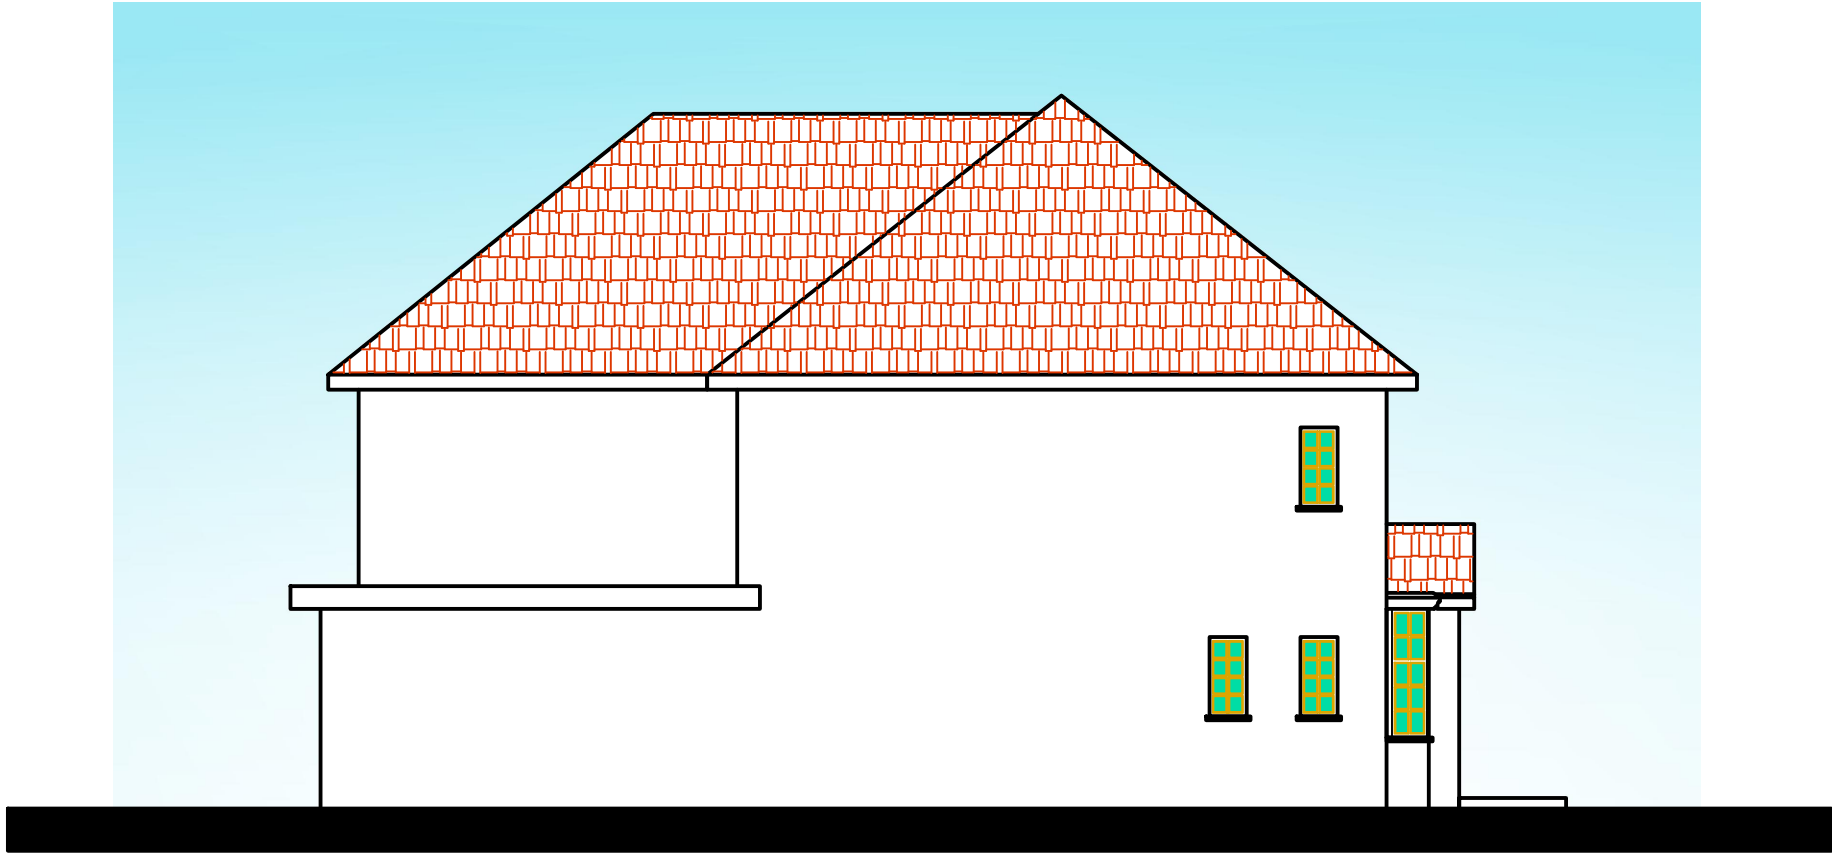


EXIST SIDE RIGHT ELEVATION

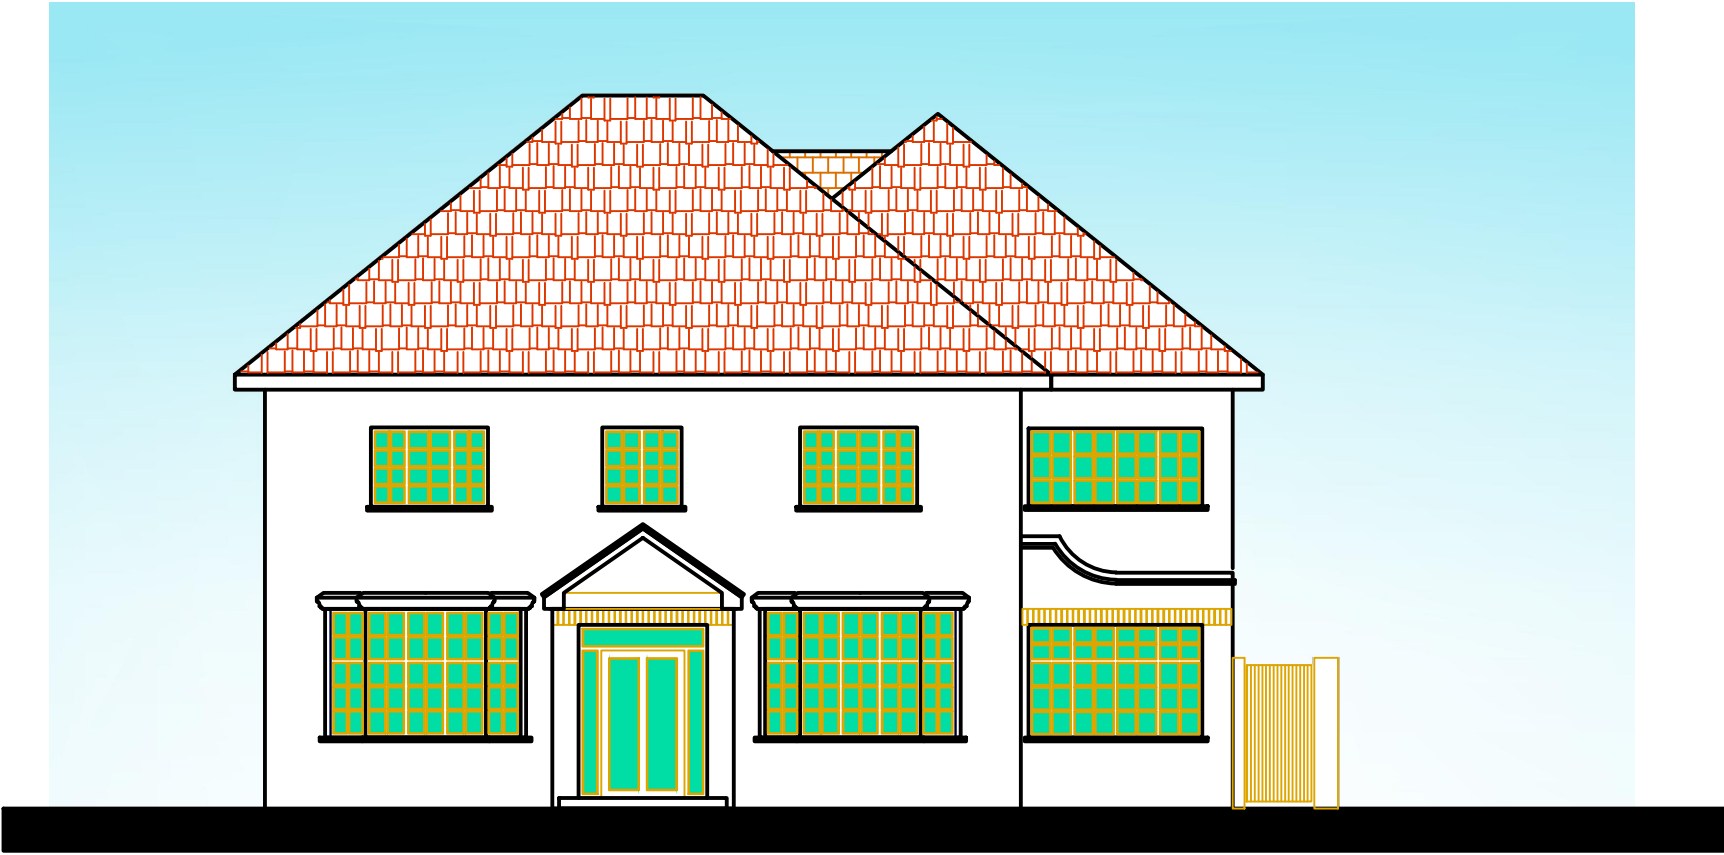

EXIST FRONT ELEVATION

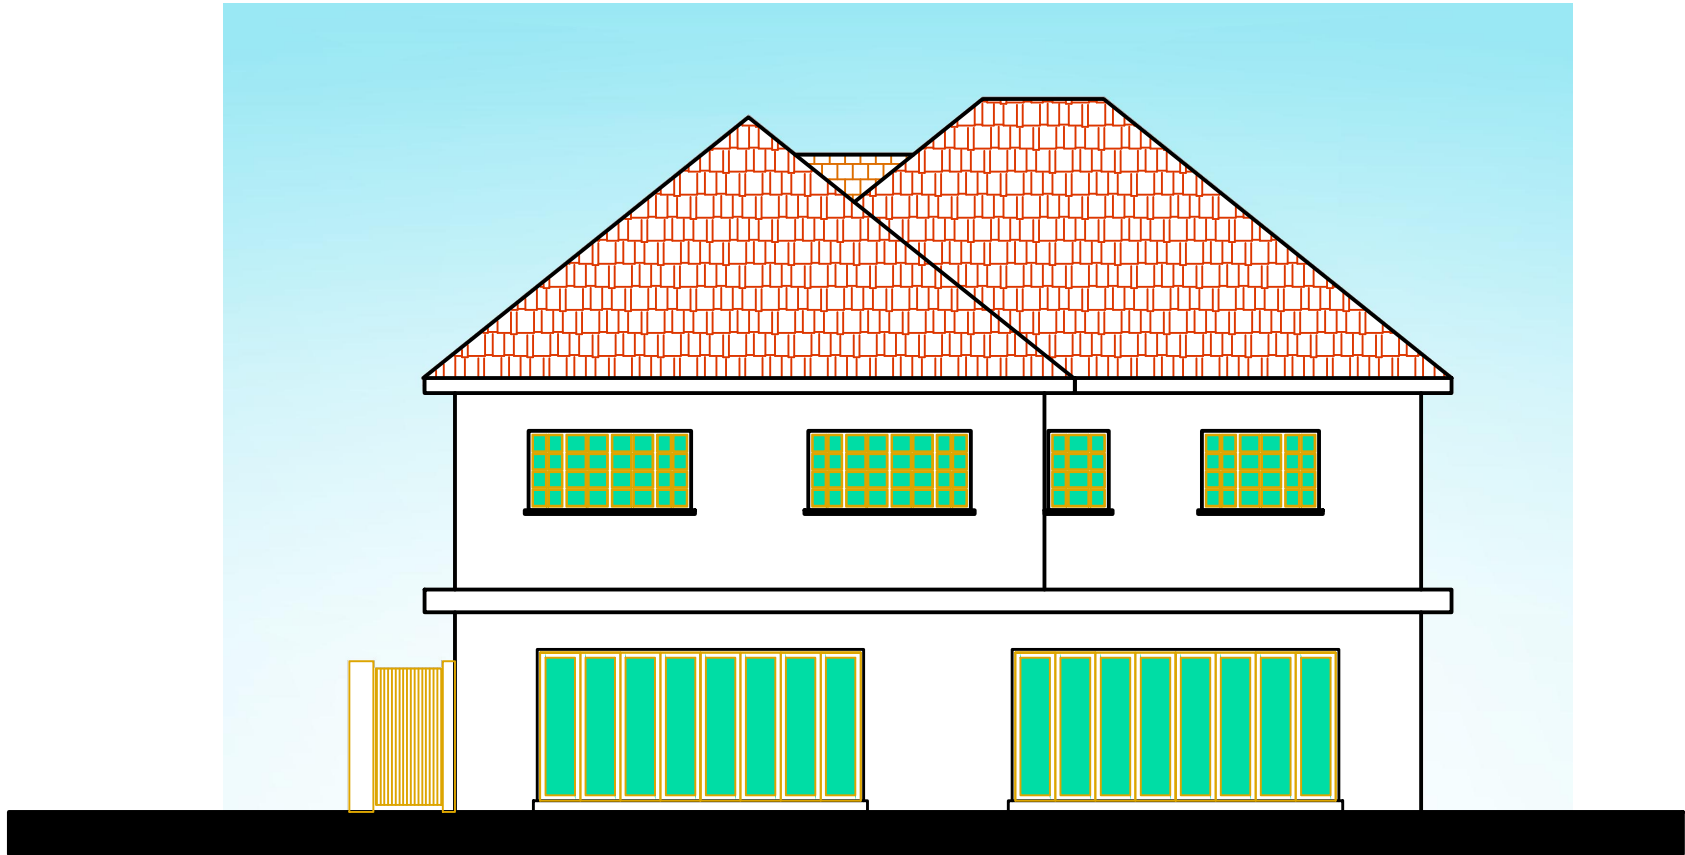

EXIST REAR ELEVATION

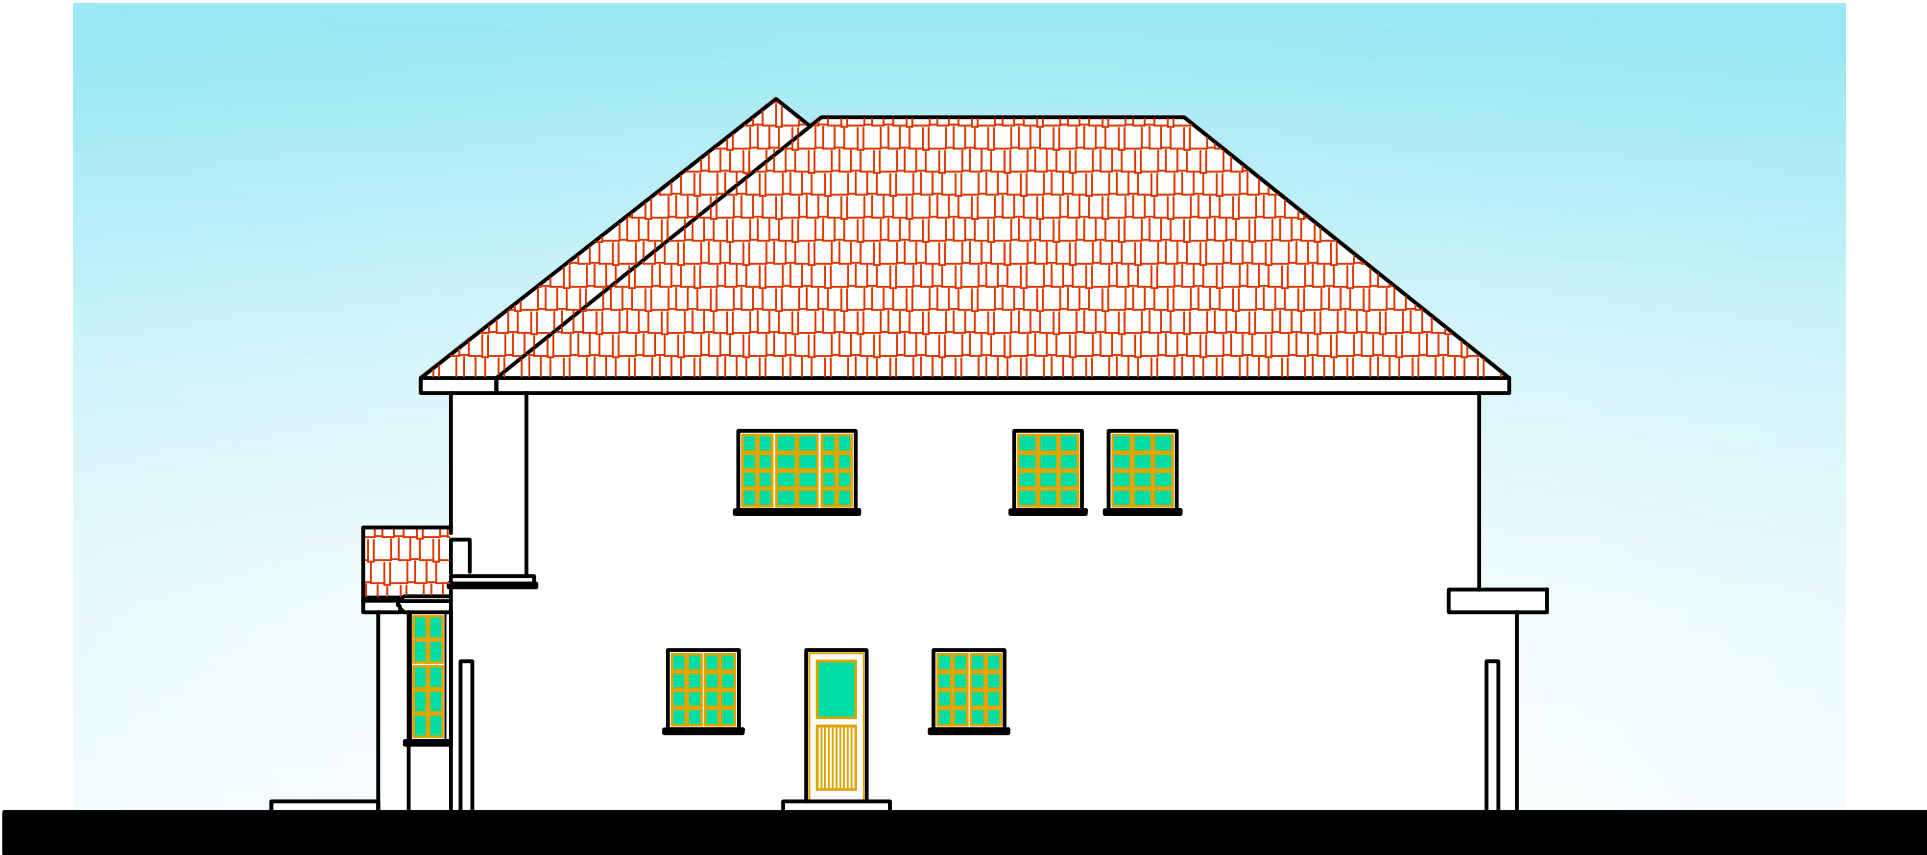

EXIST SIDE LEFT ELEVATION



Client		
Mr. Apdolfettah Ekayem		
197 Park Road		
Uxbridge		
UB8 1NP		
Project Address		
197 Park Road		
Uxbridge		
UB8 1NP		
Agent		
Safa Alattar		
4 Forty Lane		
Wembley		
London HA9 9EB		
EXIST ELEVATIONS		
SCALE 1/100		
DRW NO	04	REV A