


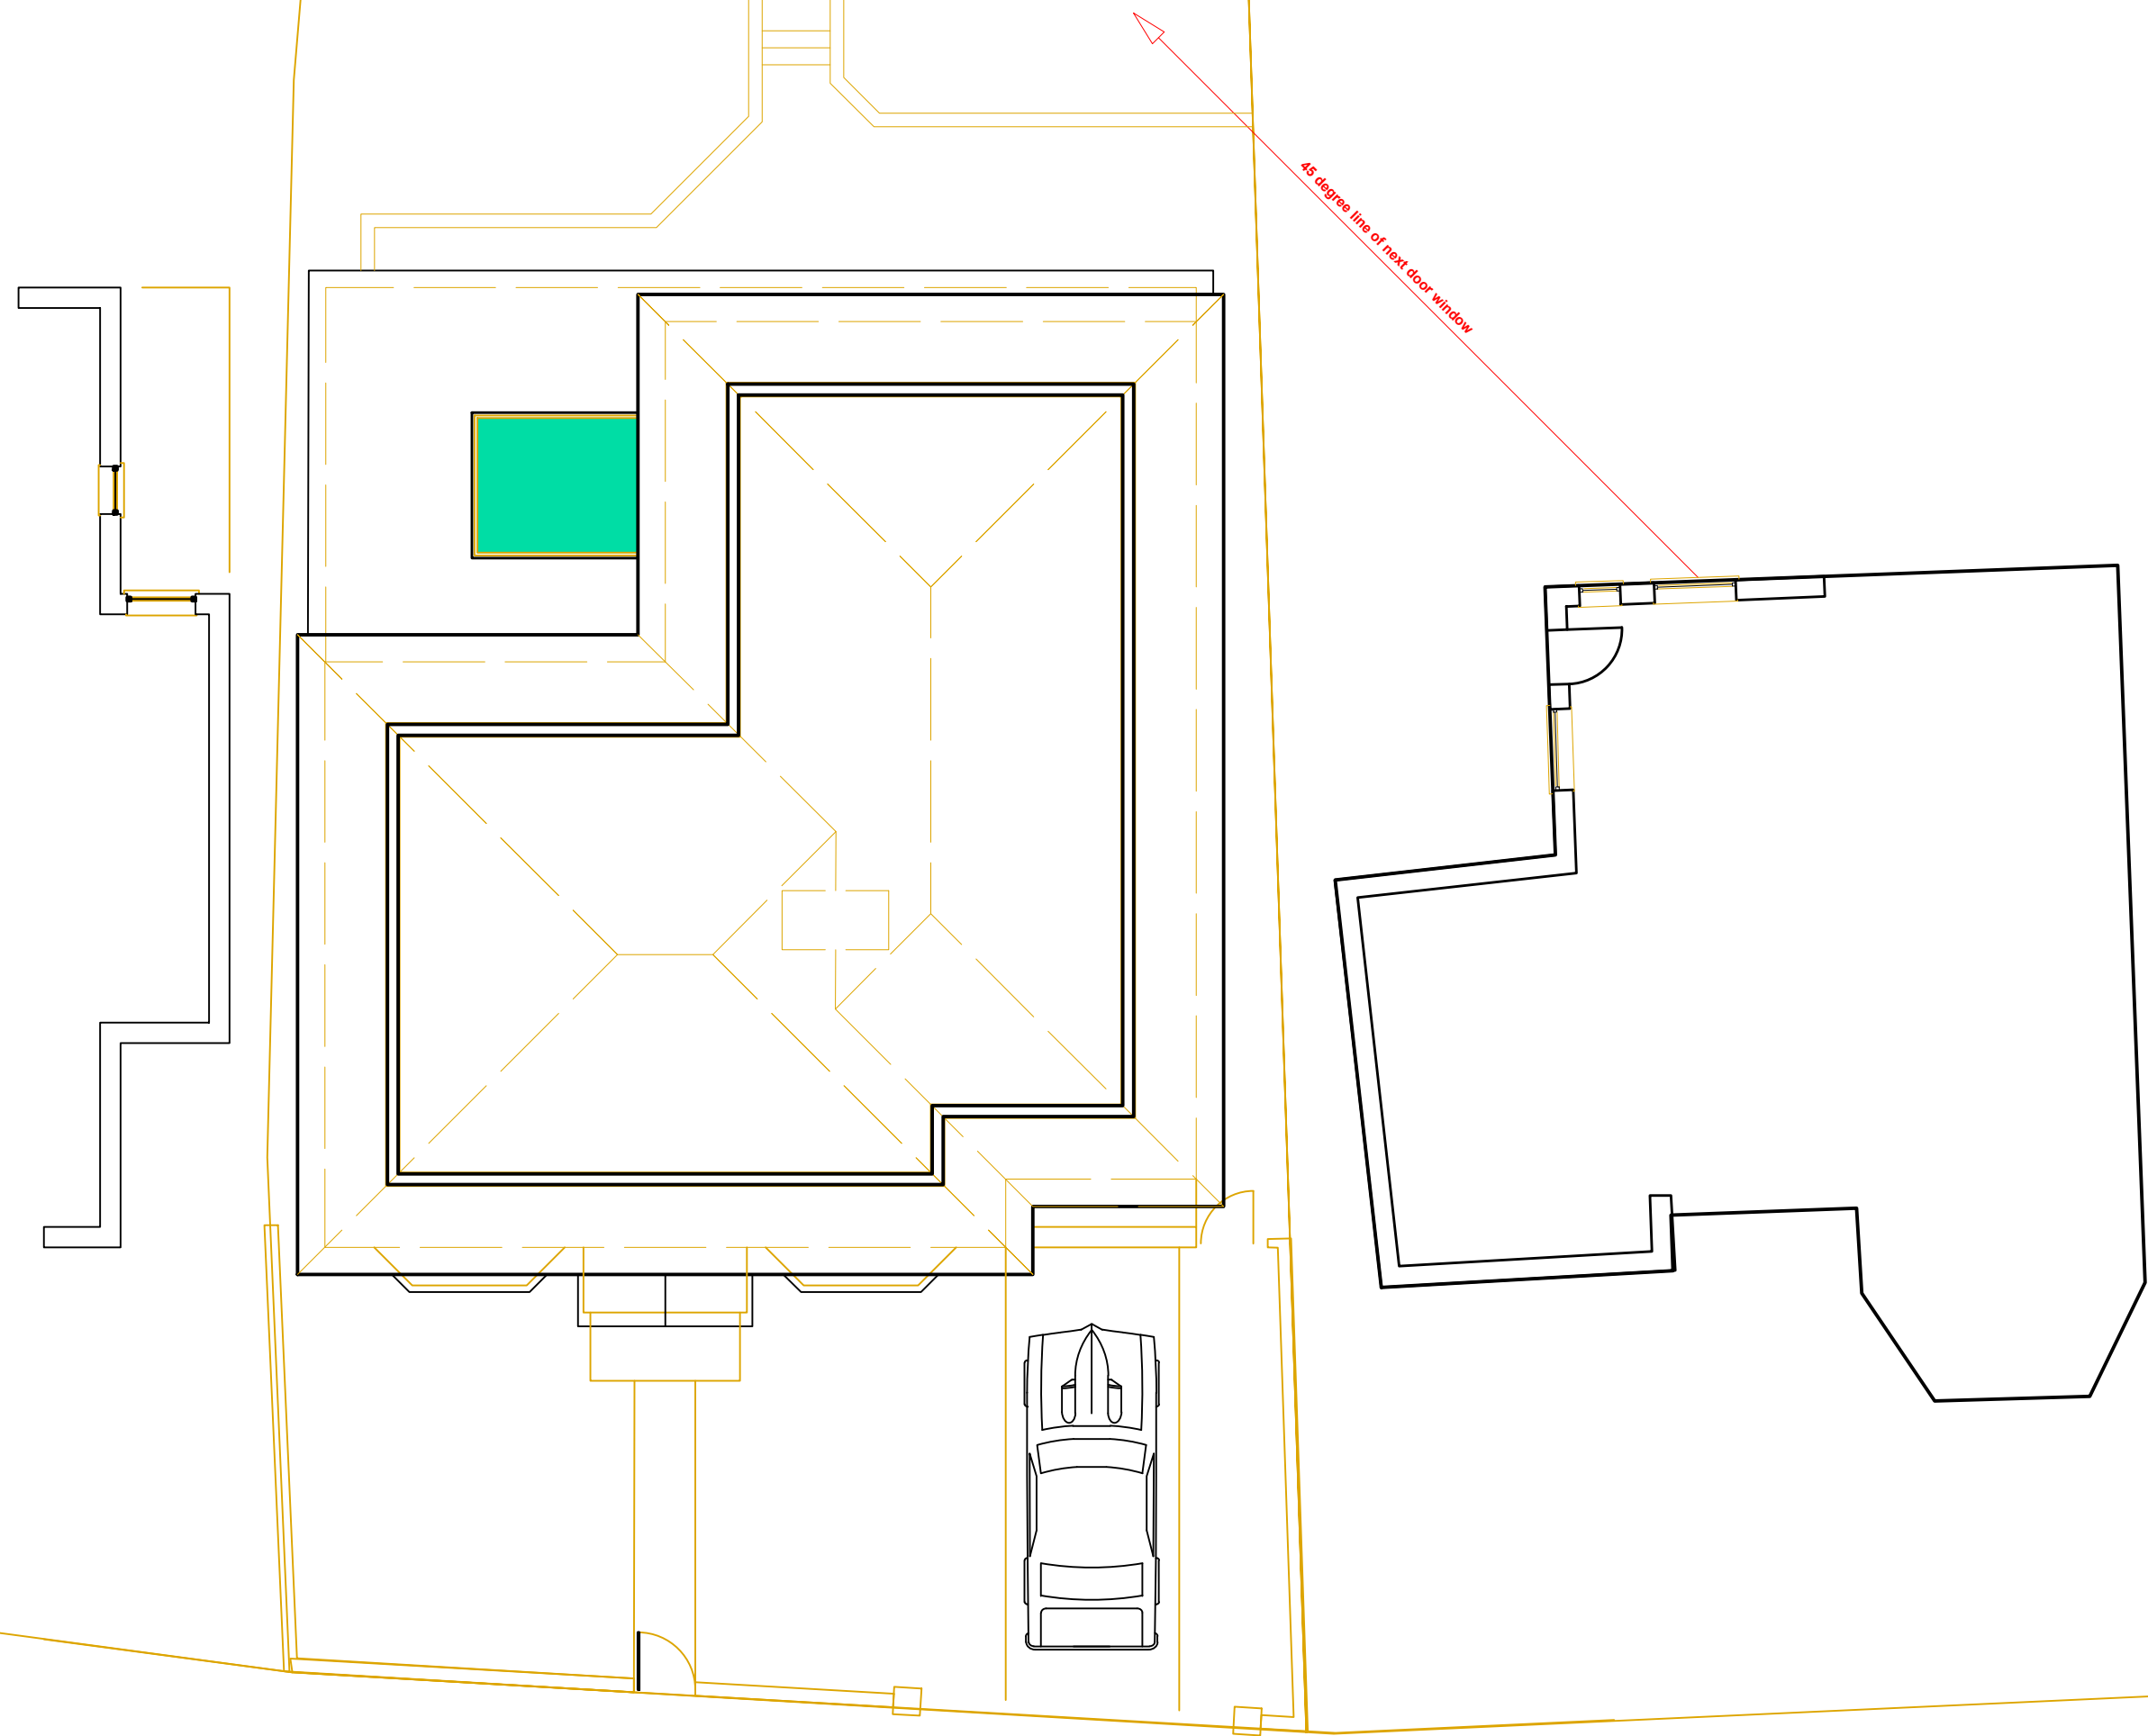


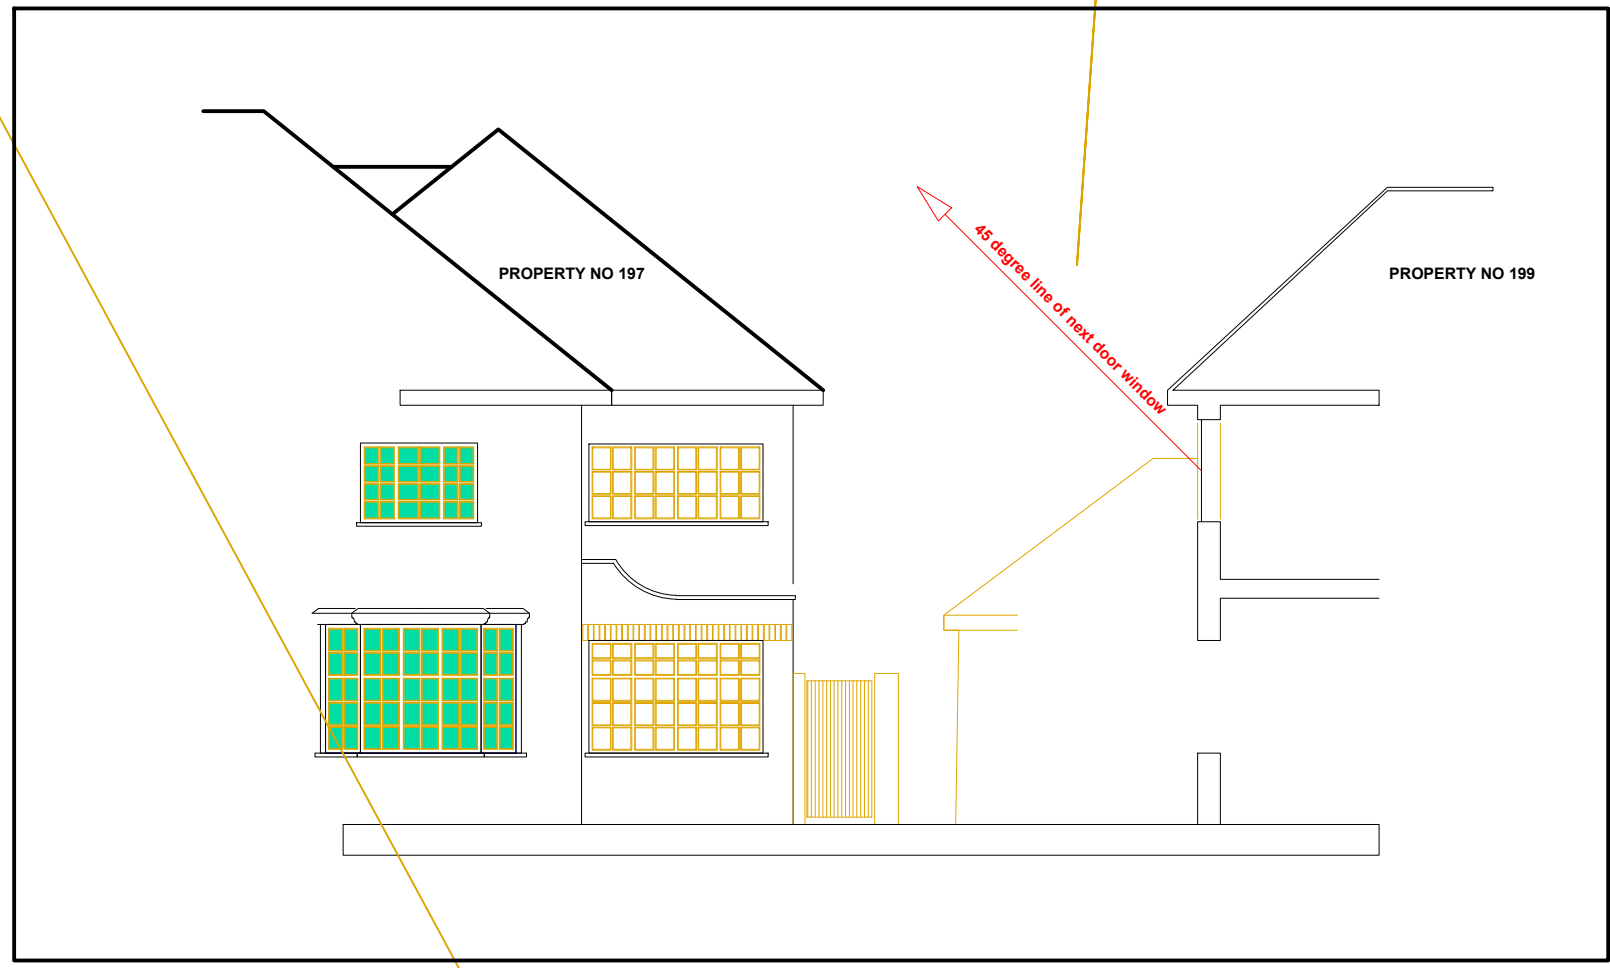

EXIST ROOF SPACE PLAN

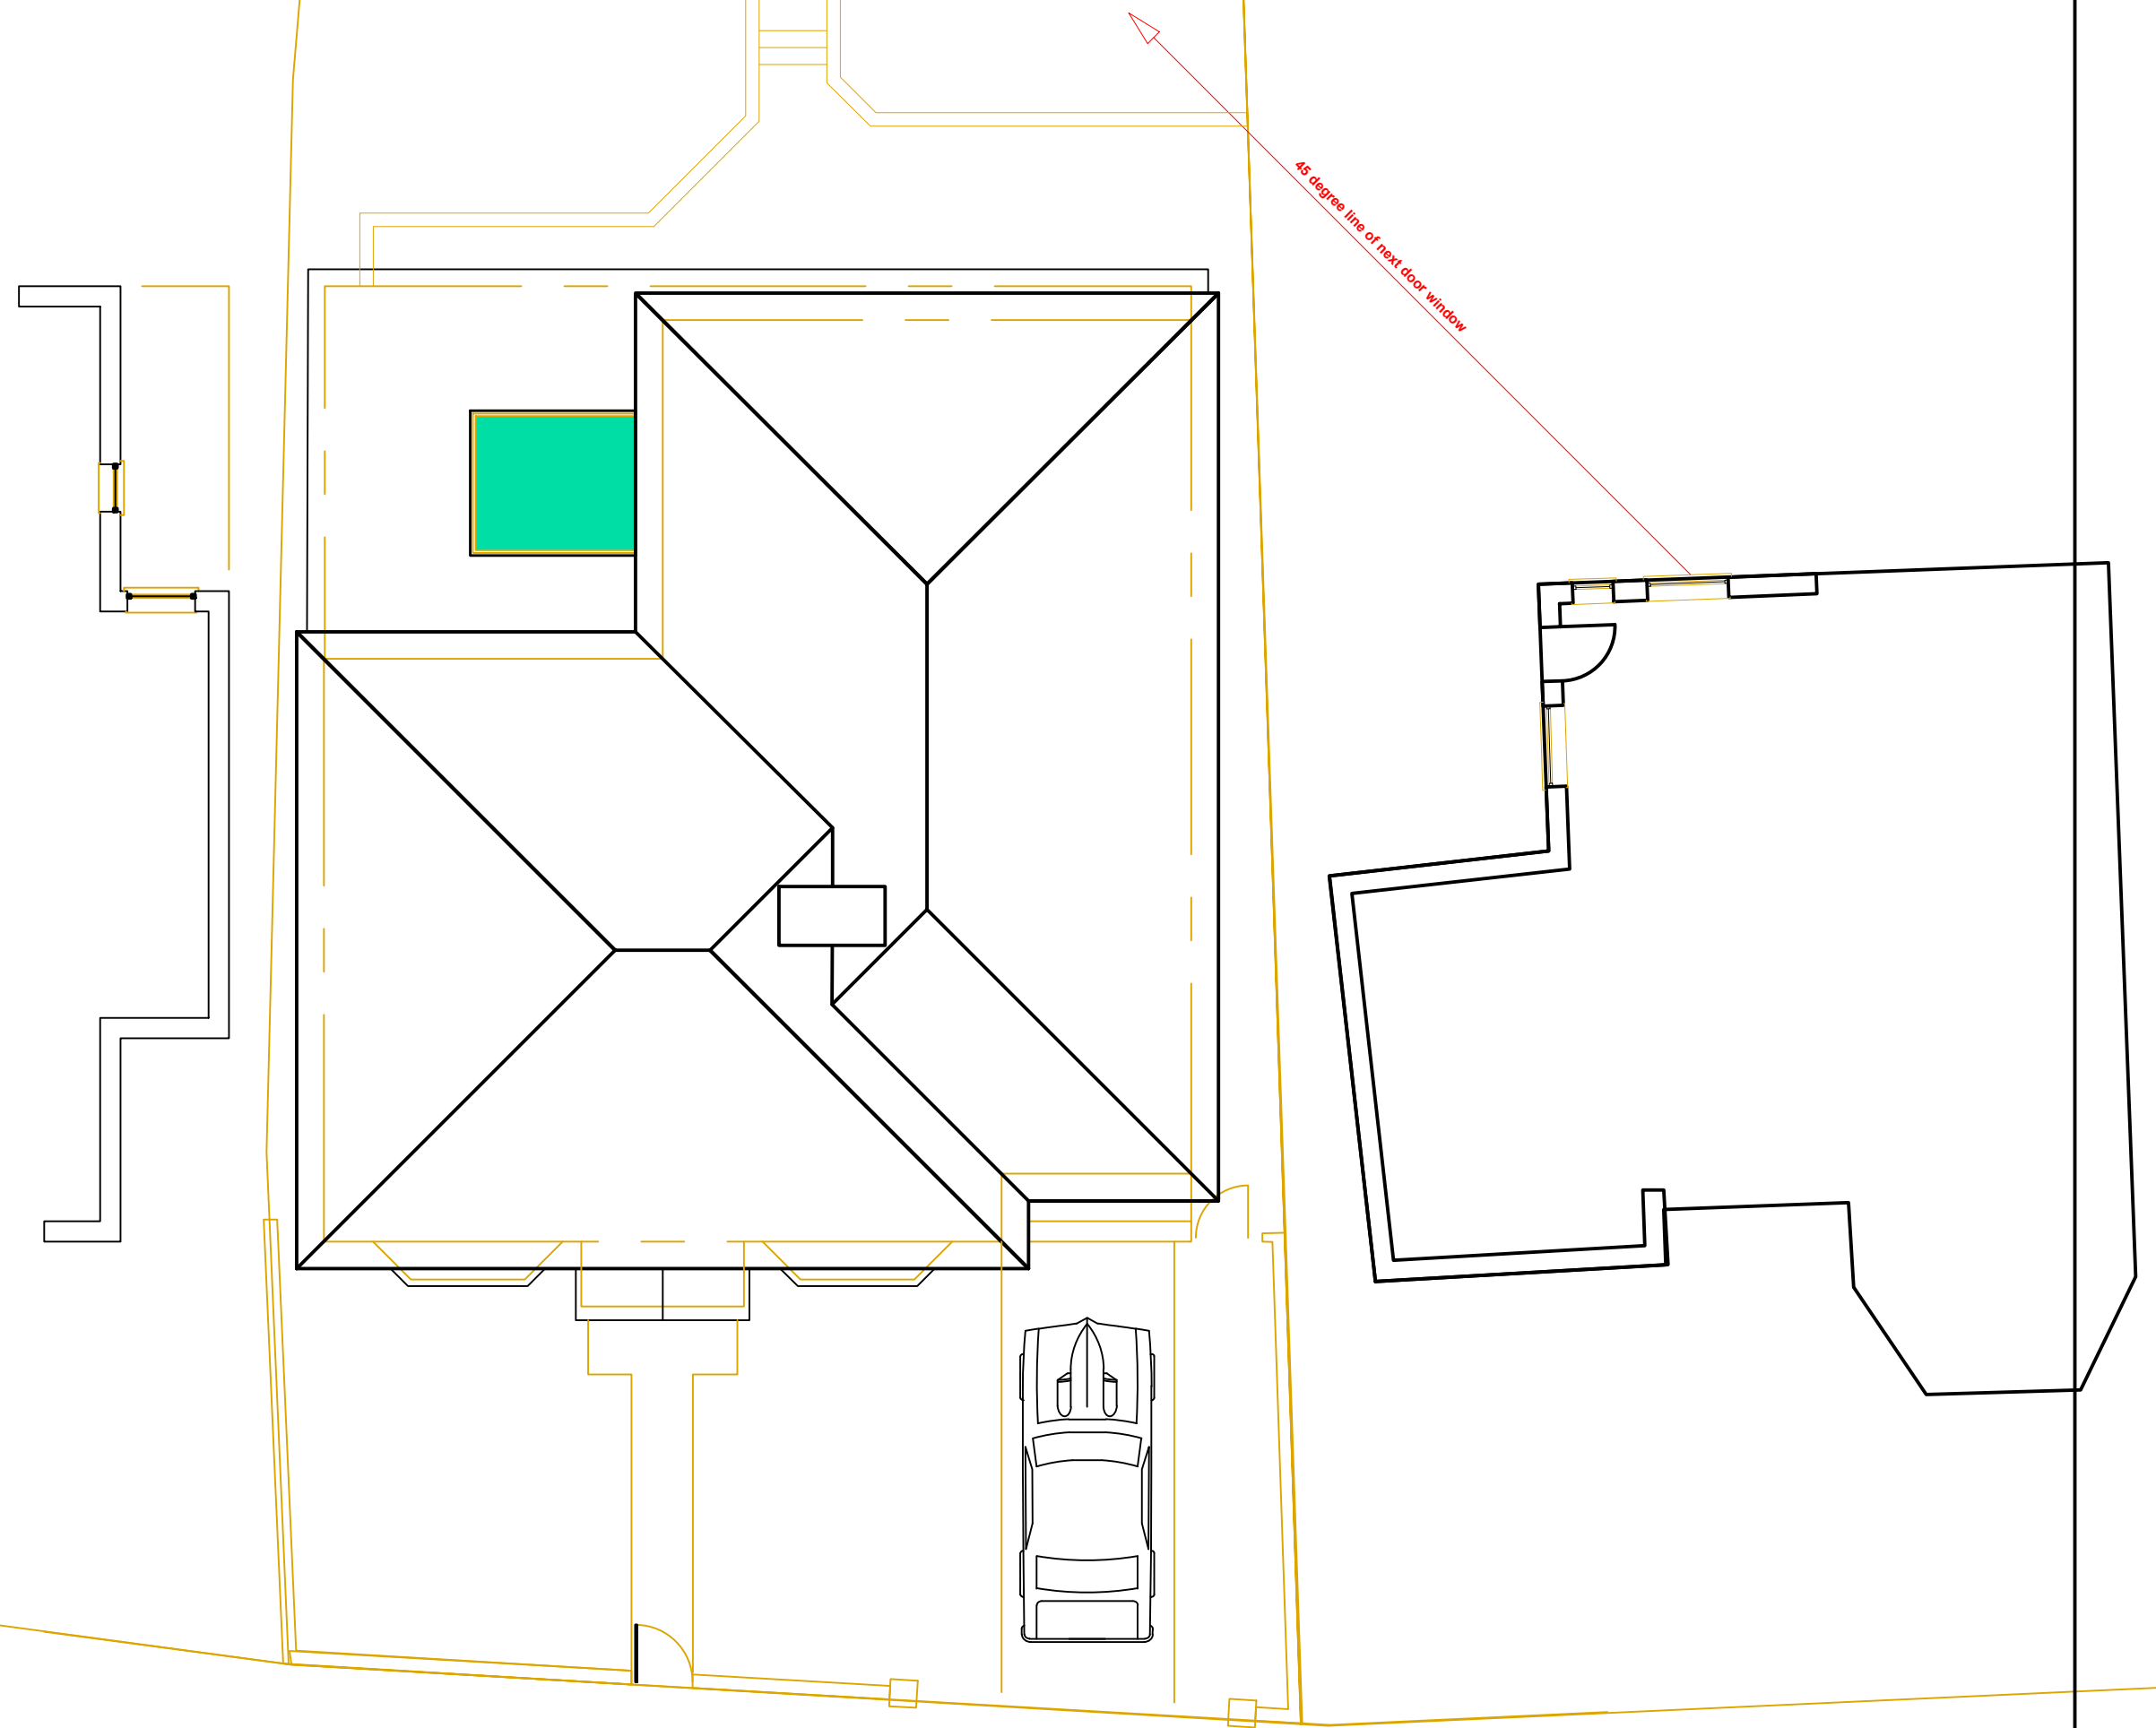

EXIST ROOF PLAN

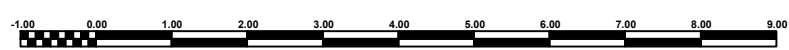