



PROPOSED ROOF SPACE PLAN

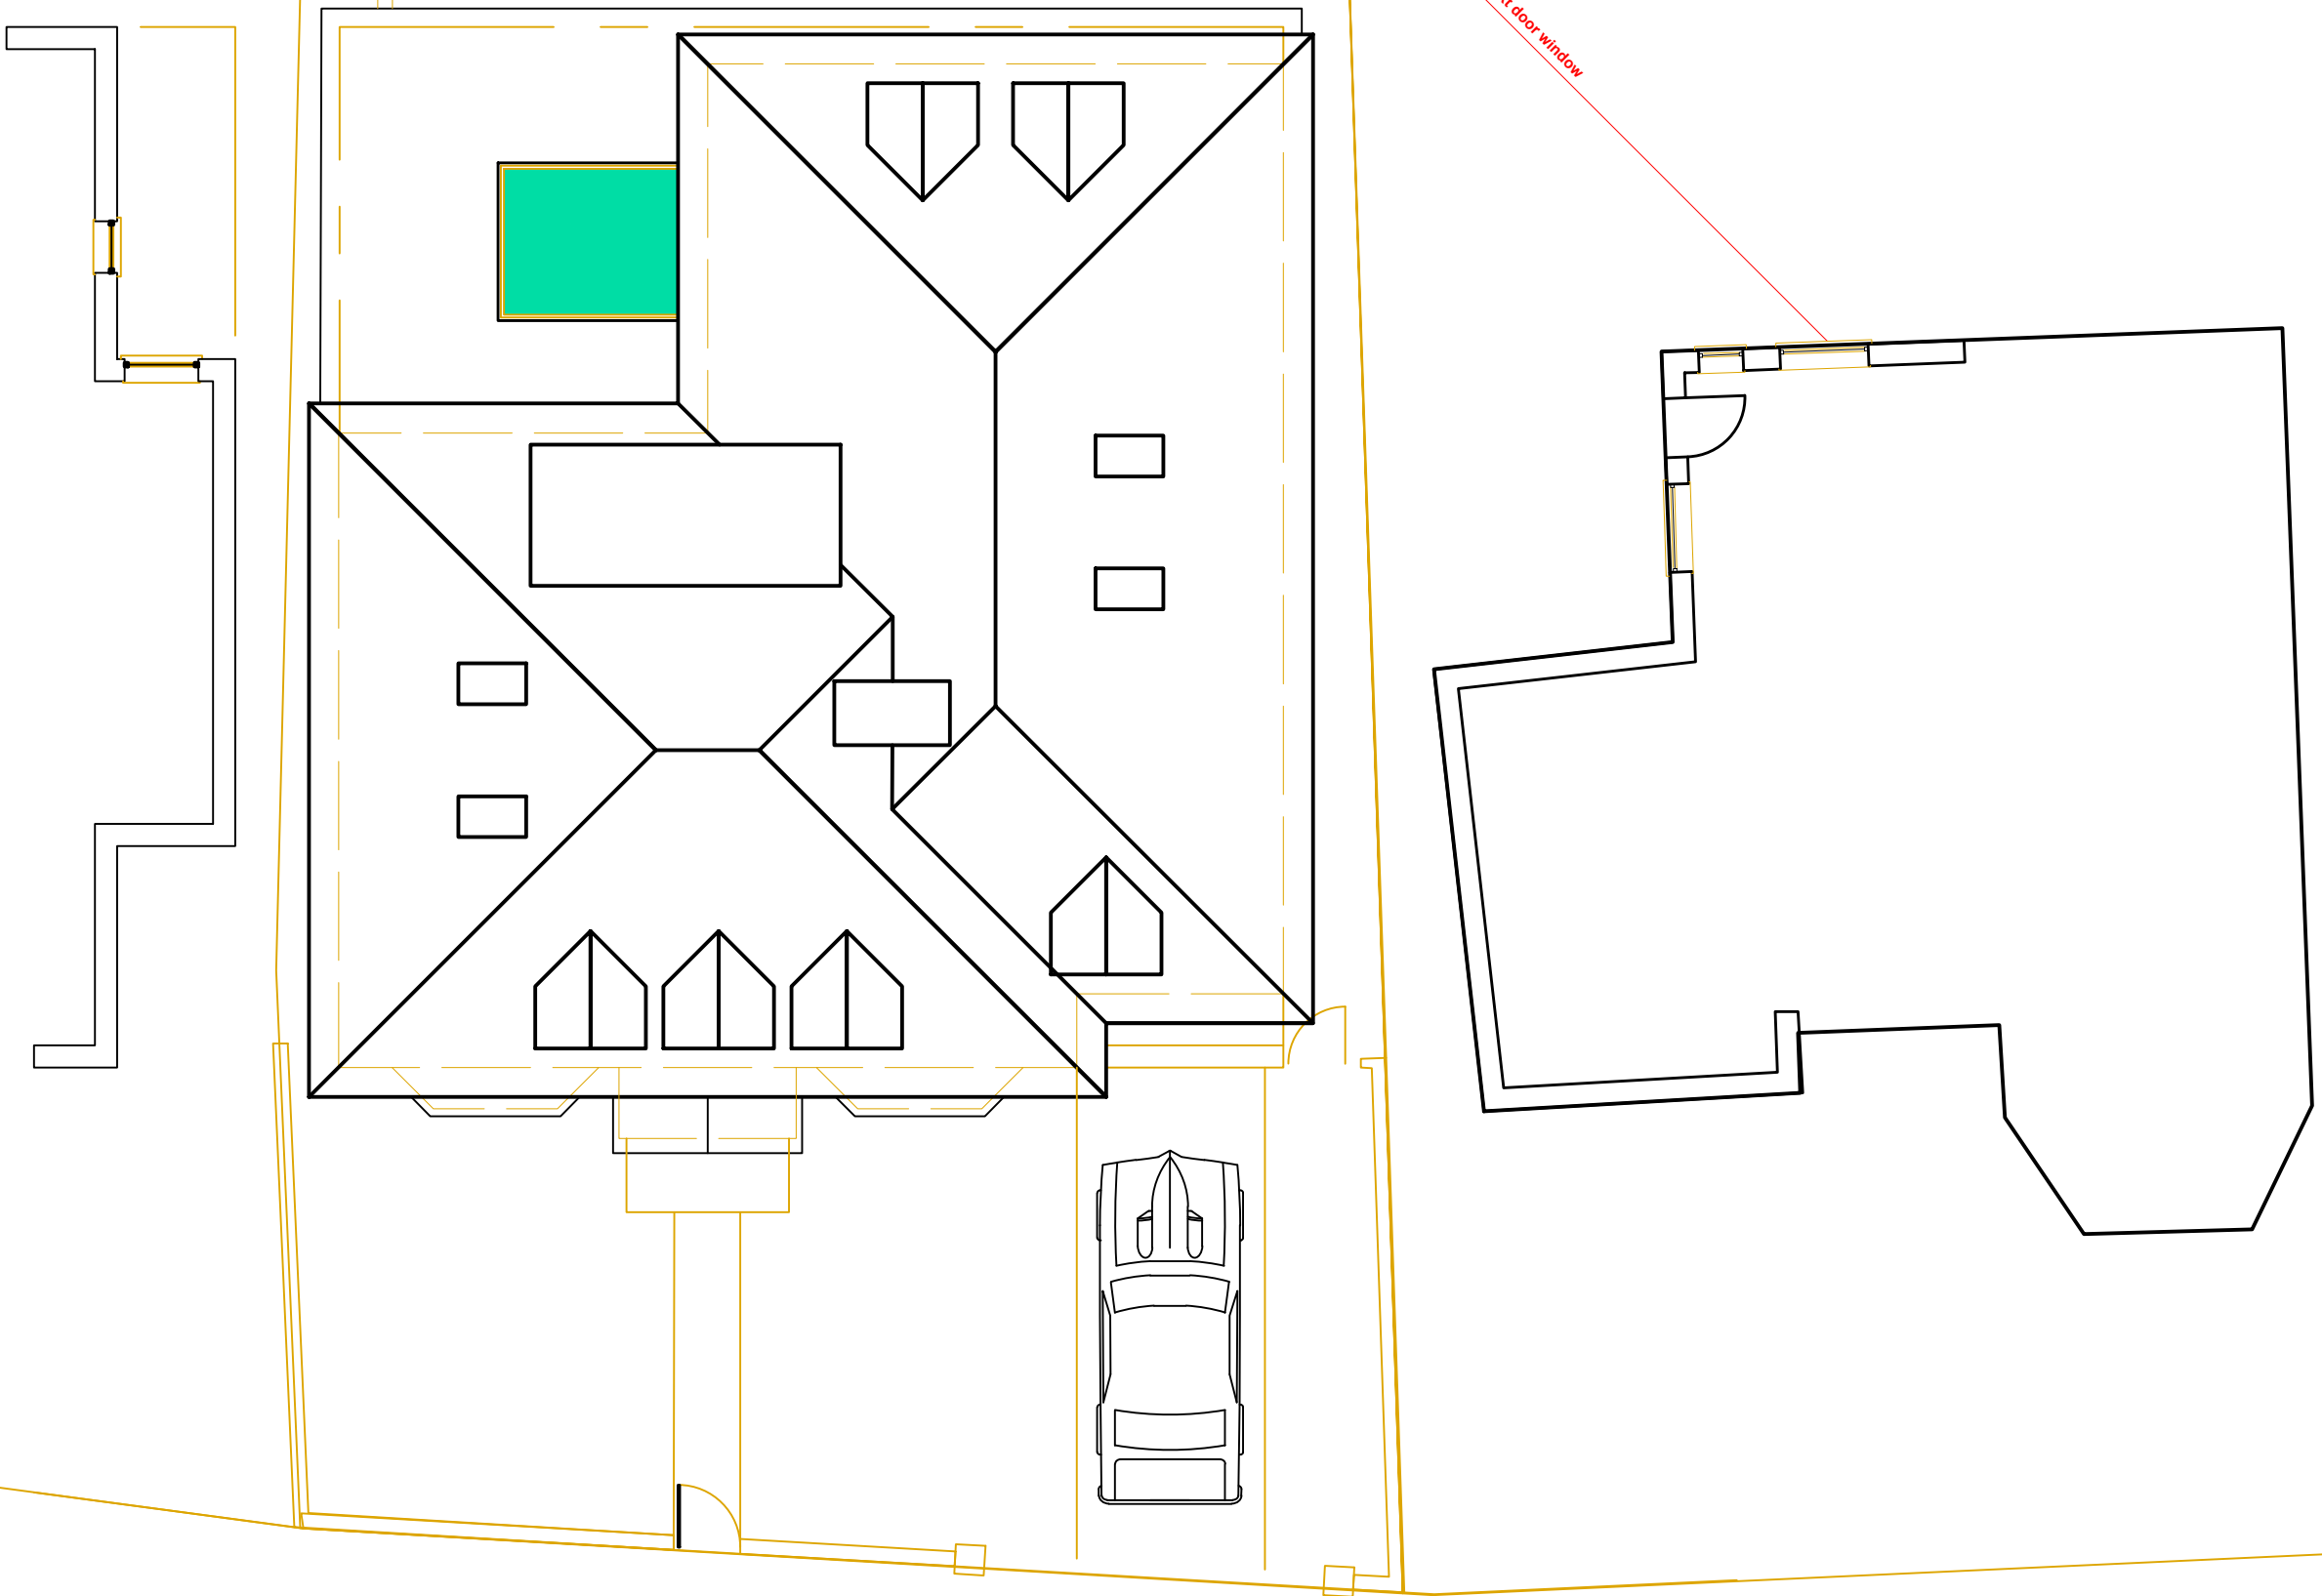

PROPOSED ROOF PLAN

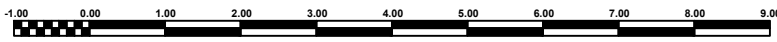