



PROPOSED FRONT OUT-BUILDING ELEVATION

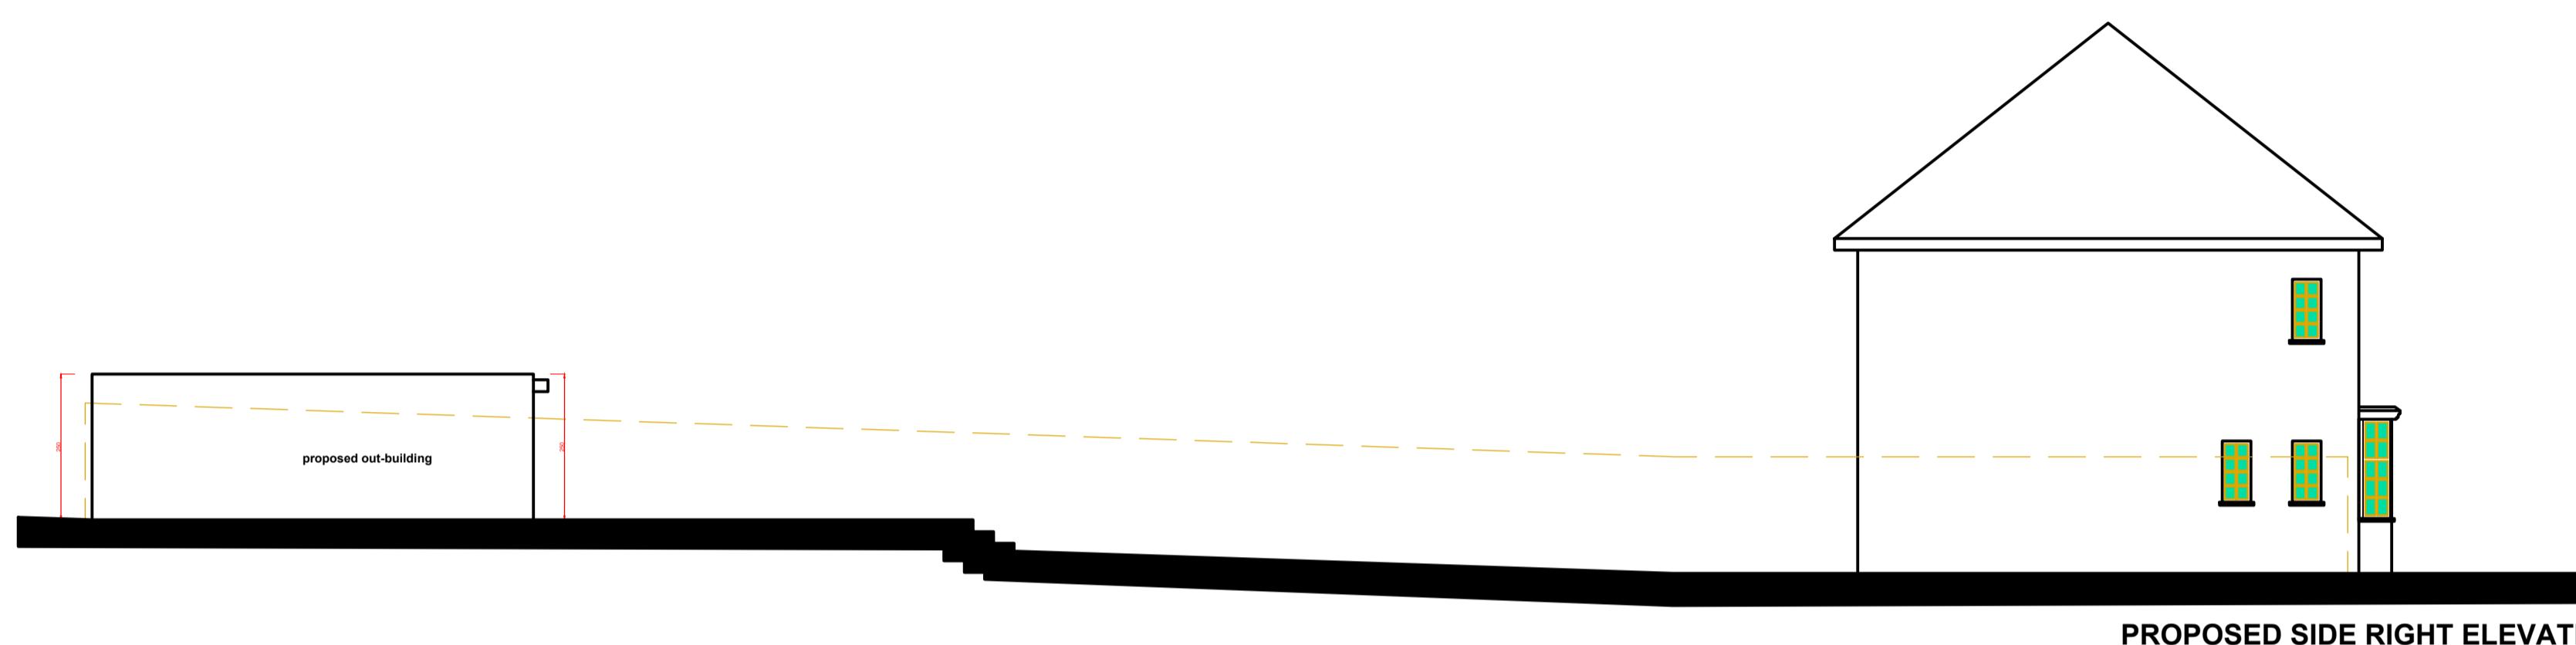


PROPOSED SIDE RIGHT ELEVATION

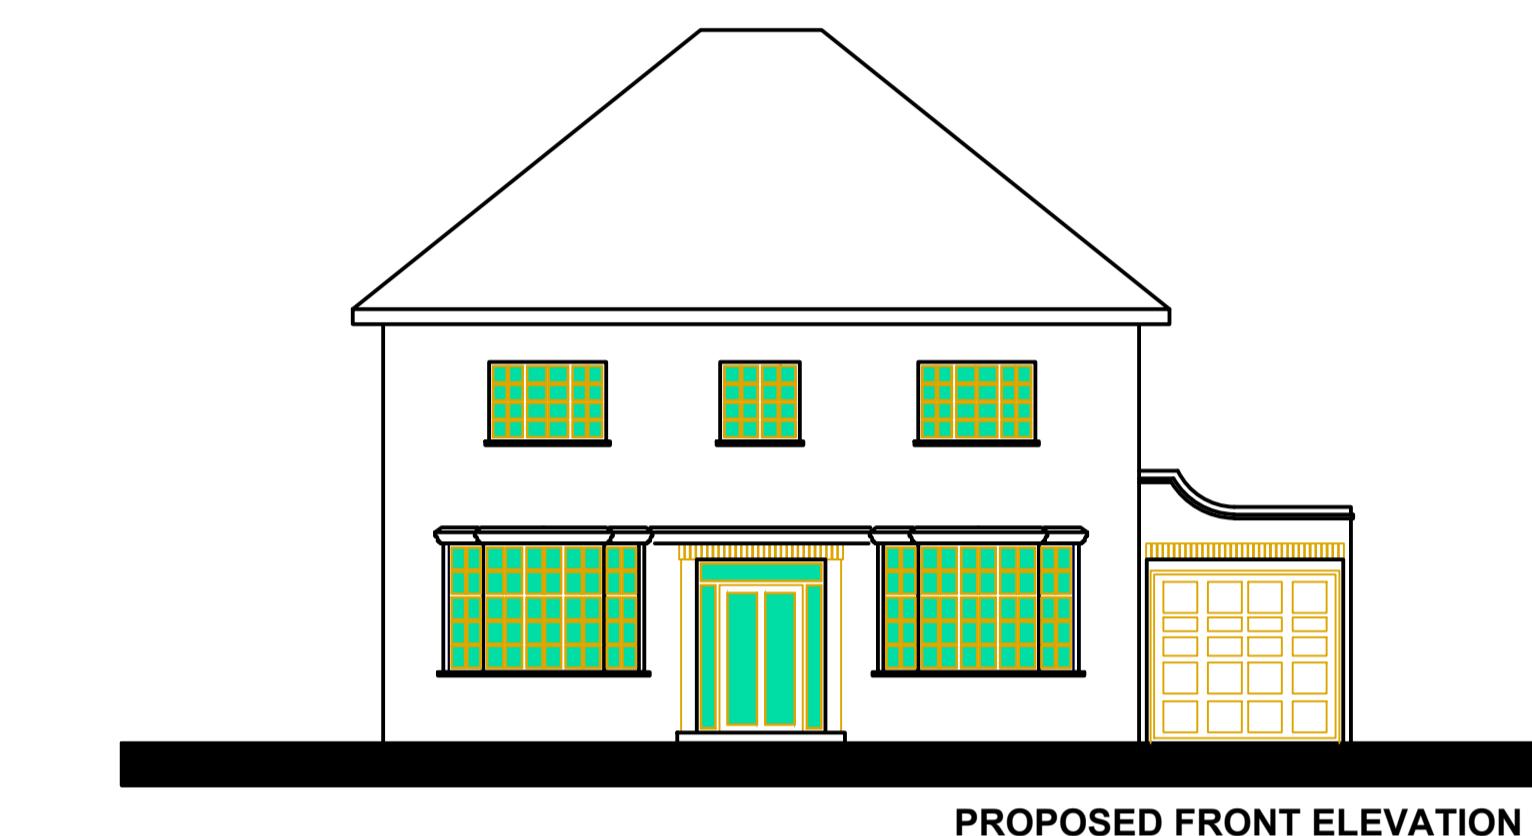

PROPOSED FRONT ELEVATION



PROPOSED REAR ELEVATION

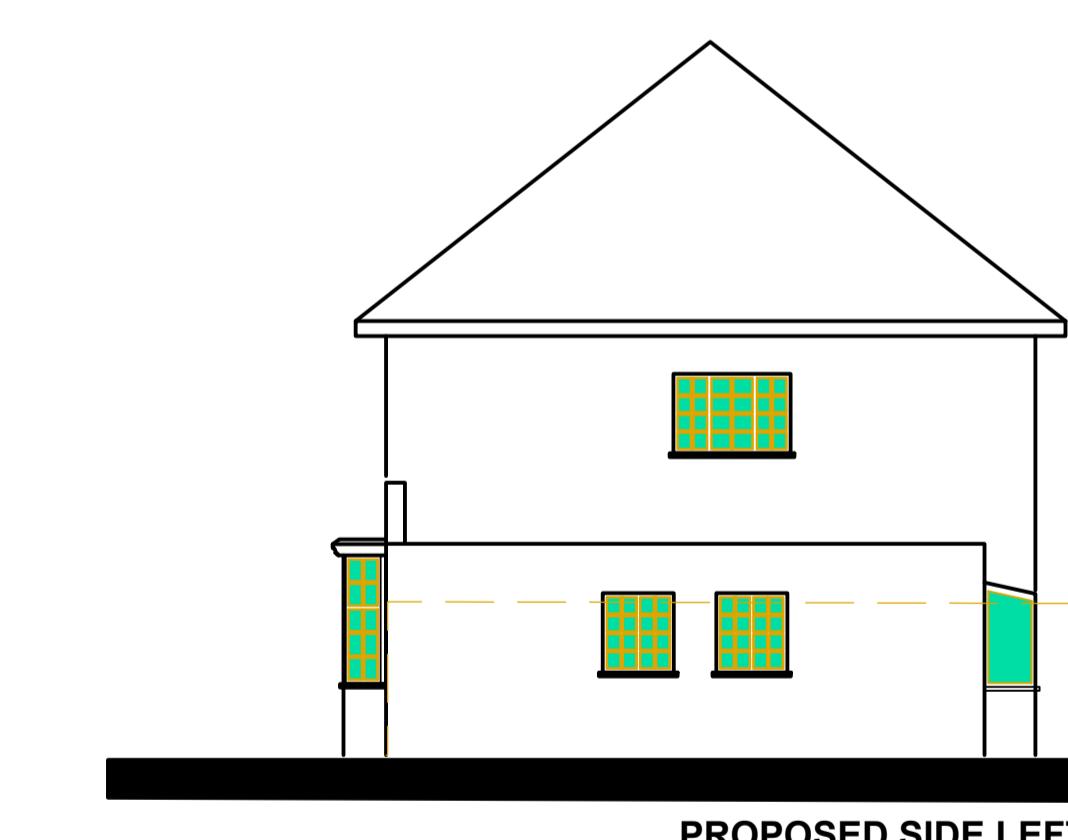

PROPOSED SIDE LEFT ELEVATION

1.00 0.00 1.00 2.00 3.00 4.00 5.00 6.00 7.00 8.00 9.00

Mr. Abdelfettah Ekrayem
197 Park Road
Uxbridge
UB8 1NP
Project Address
197 Park Road
Uxbridge
UB8 1NP
Agent
Safa Almar
27 Goldhawk Road
Shepherds Bush
London W12 8QQ
PROPOSED ELEVATIONS
SCALE 1/100
DRW NO 85 REV A