




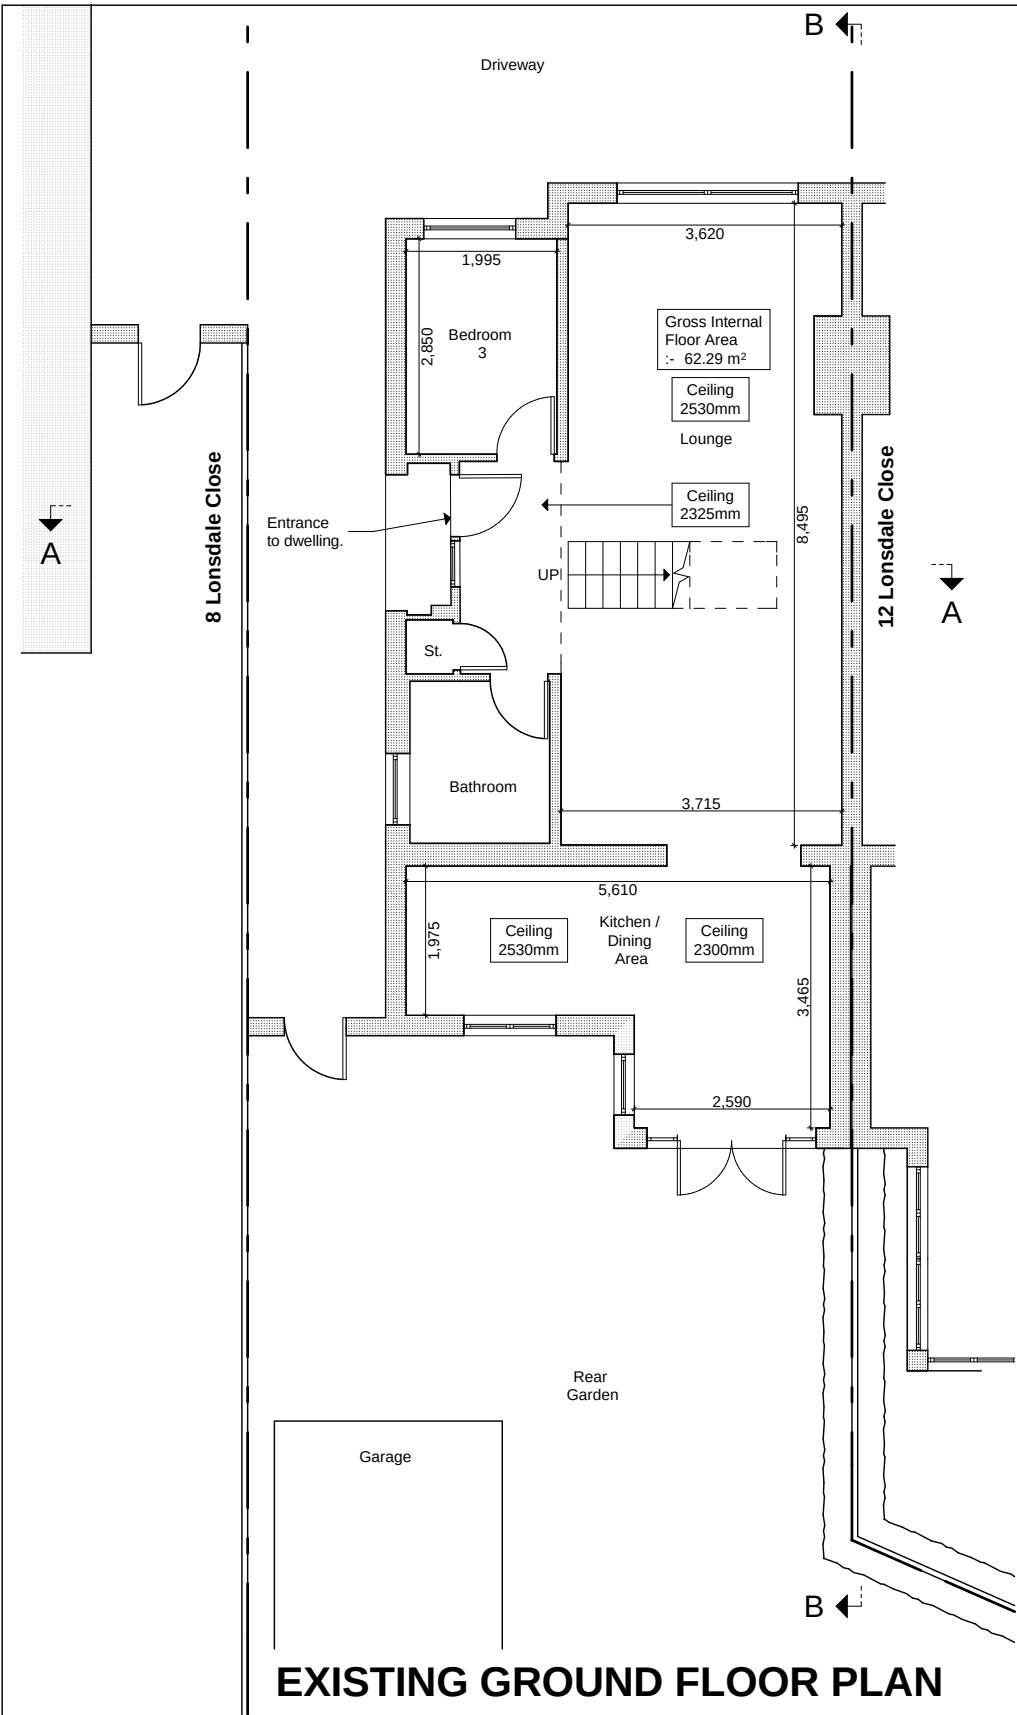

EXISTING GROUND FLOOR PLAN

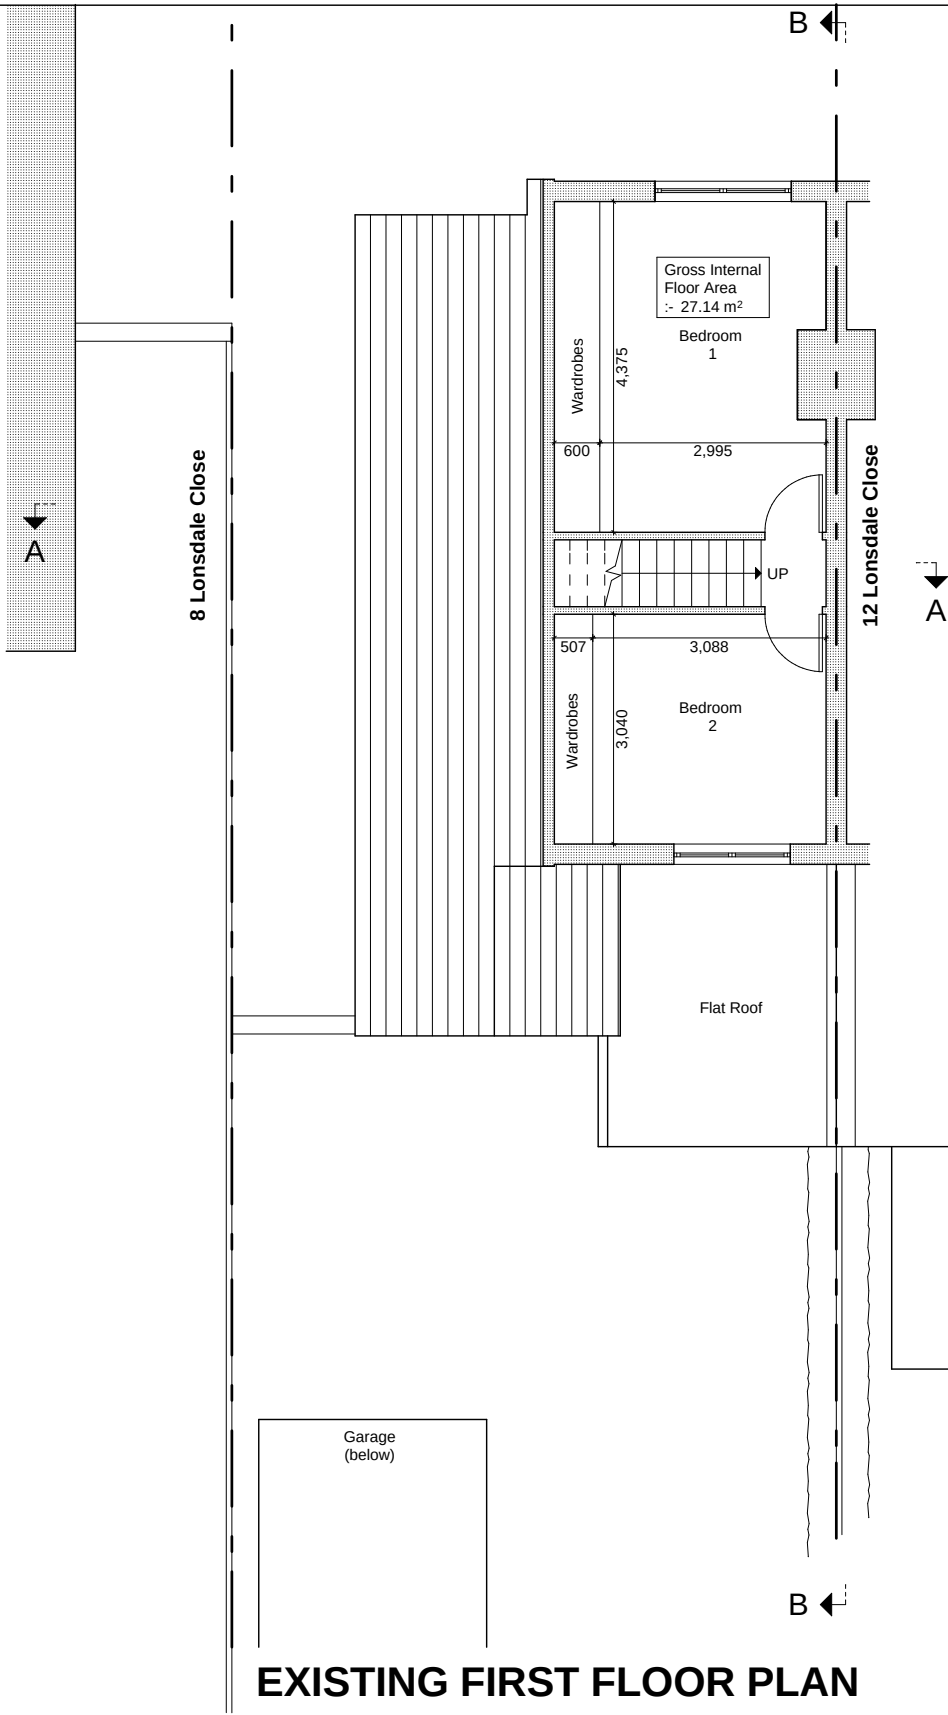

EXISTING FIRST FLOOR PLAN

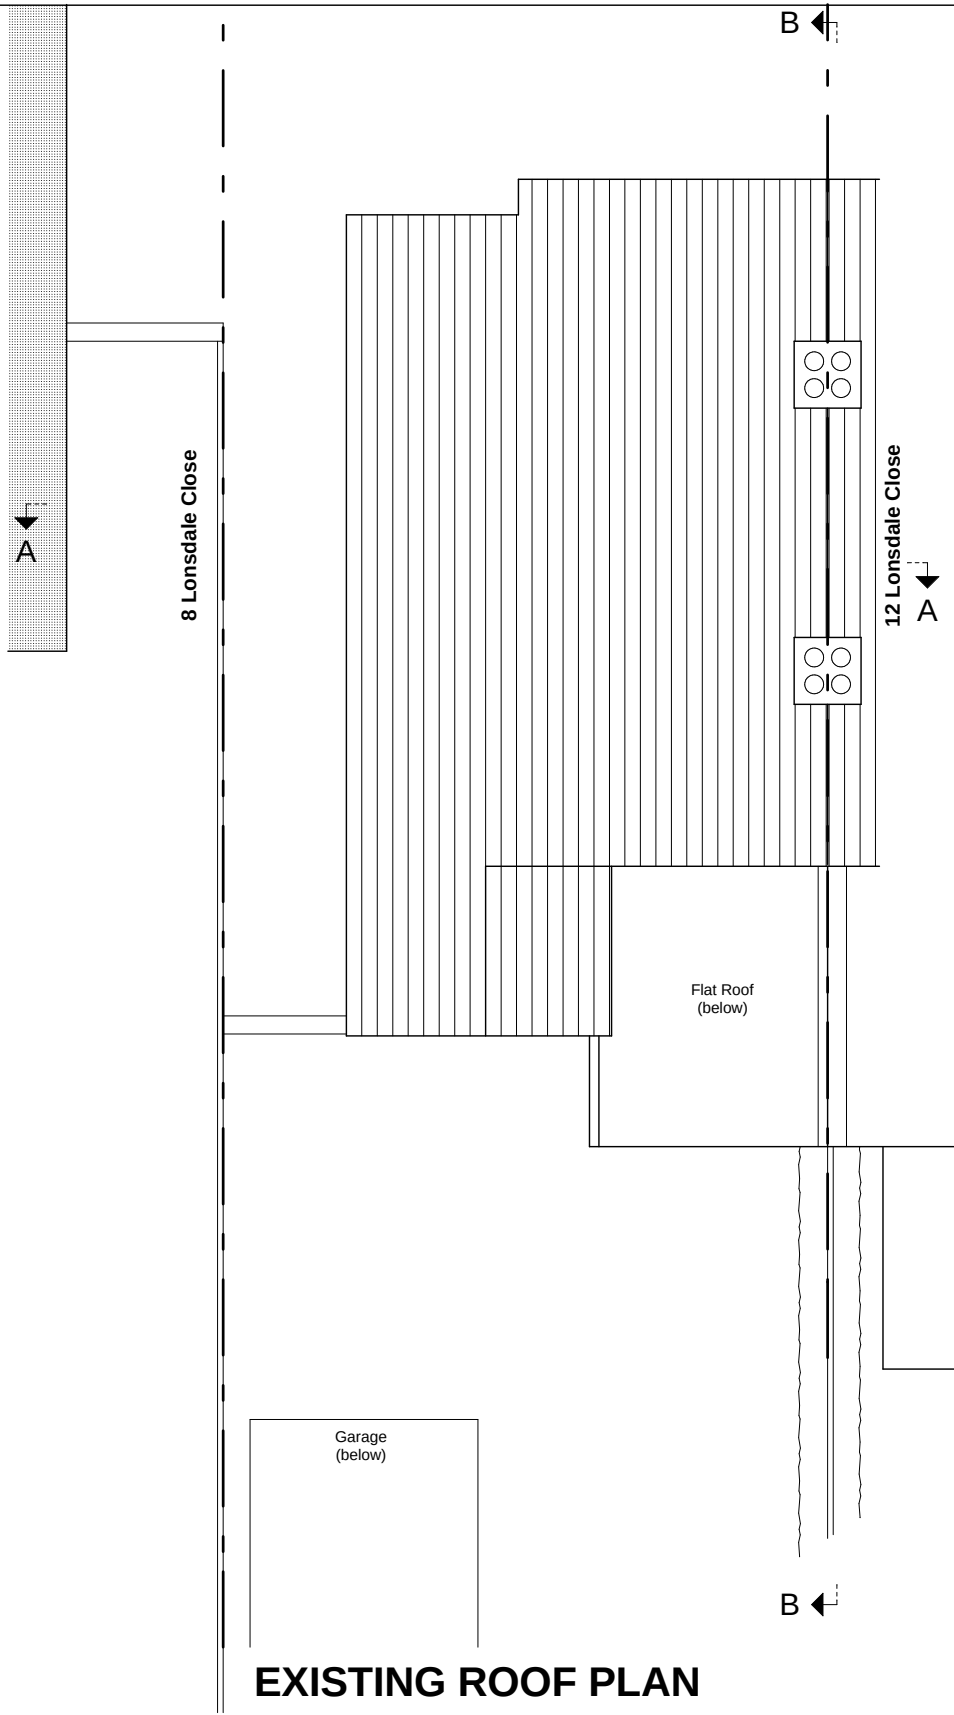

EXISTING ROOF PLAN



Please note that all dimensions must be checked on site and not scaled off this drawing

File Ref: 1610 - BA - Plans 4.pln

NOTES.

|                |  |
|----------------|--|
| Preliminary    |  |
| Planning       |  |
| Building Regs. |  |
| Tender         |  |
| Construction   |  |
| As-built       |  |

| Rev | Date |  |
|-----|------|--|
|     |      |  |
|     |      |  |
|     |      |  |
|     |      |  |
|     |      |  |
|     |      |  |
|     |      |  |

© Copyright

**DS**

ARCHITECTS

**DONALD SHEARER**

CHARTERED ARCHITECTS

Scholar's House, Shotton Brook Office Park,  
Timothy's Bridge Road, Stratford-upon-Avon,  
Warwickshire, CV37 9NR

Tel: 01789 294 560  
ds-architects@hotmail.co.uk

|         |                                                 |                  |             |
|---------|-------------------------------------------------|------------------|-------------|
| Project | 10 Lonsdale Close                               | Reference Number | 1601-BA-113 |
| Client  | Mr Naveed Latif                                 | Date             | June 22     |
|         |                                                 | Scale            | 1:100       |
| Drawing | Existing Ground Floor, First Floor & Roof Plans |                  |             |
|         |                                                 | Drawing size     | A3          |