


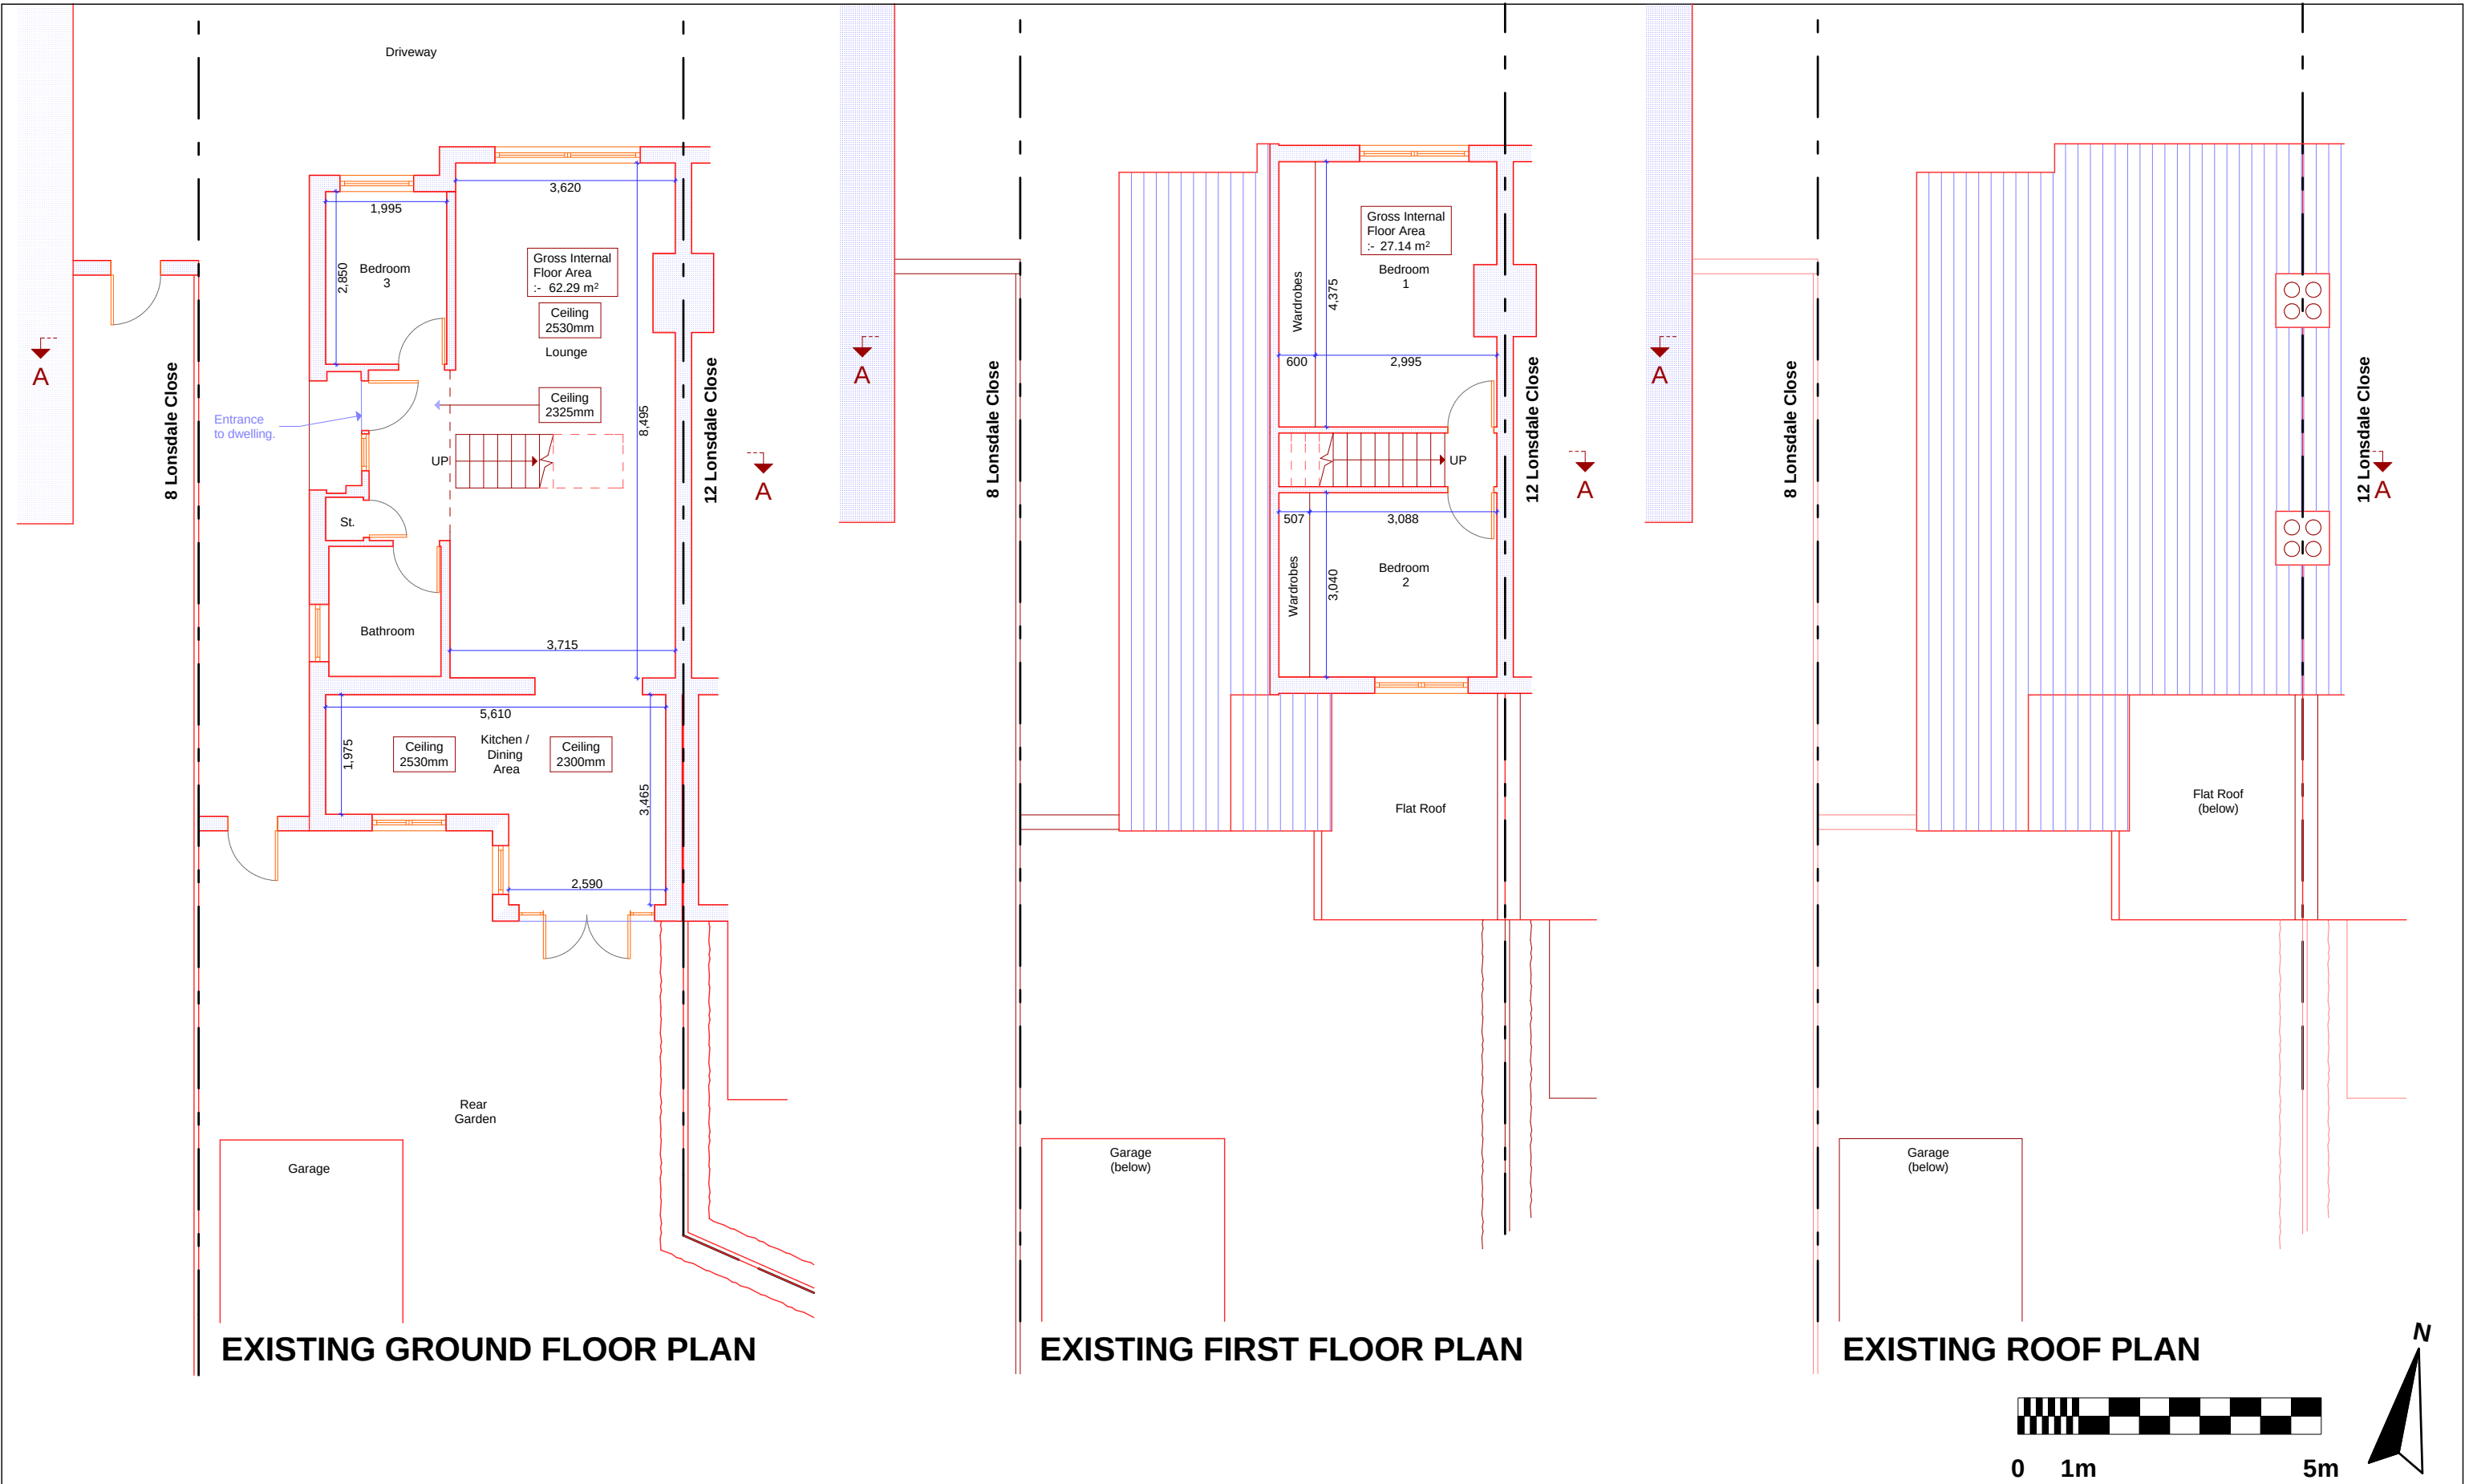

Please note that all dimensions must be checked on site and not scaled off this drawing		Preliminary		Rev	Date		© Copyright  ARCHITECTS DONALD SHEARER CHARTERED ARCHITECTS Scholar's House, Shottery Brook Office Park, Timothy's Bridge Road, Stratford-upon-Avon, Warwickshire, CV37 9NR Tel: 01789 294 560 ds-architects@hotmail.co.uk	Project	10 Lonsdale Close	Reference Number		1610-BA-102			
File Ref:	1610 - BA - Plans 1.pln	Planning						Client	Mr Naveed Latif	Date	Aug 22	Scale	1:100	Drawing size	A3
NOTES.		Building Regs.								Drawing	Existing Ground Floor, First Floor & Roof Plans				
		Tender													
		Construction													
		As-built													