


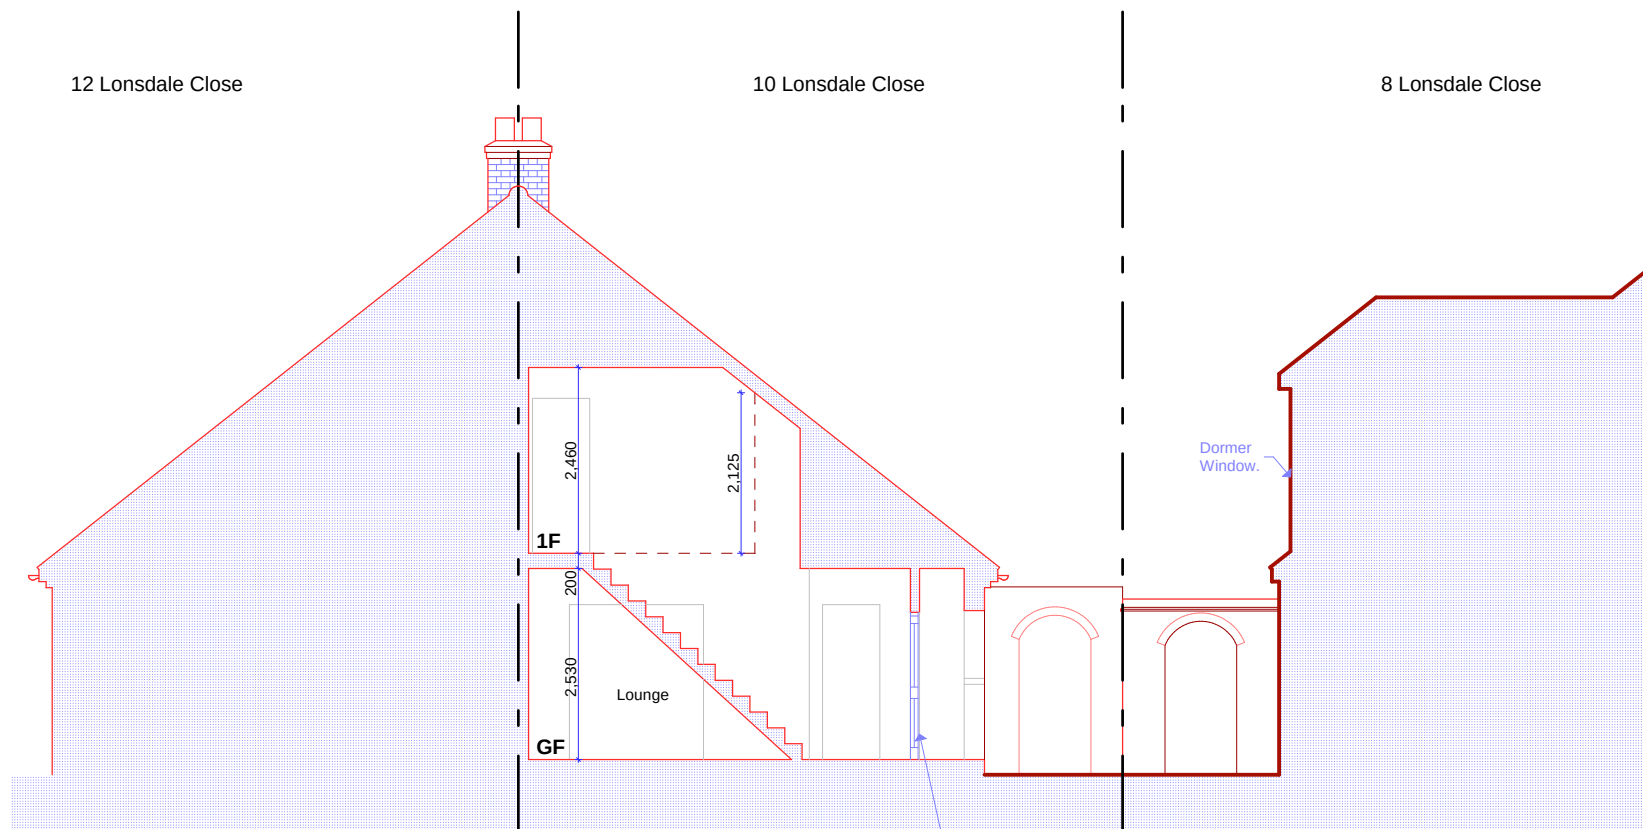

EXISTING SECTION A-A



0 1m 5m

				File ref: 1610 - BA - Plans 1.pln			© Copyright		
Project	10 Lonsdale Close		Drawing size	A4	Preliminary		Rev	Date	 DONALD SHEARER CHARTERED ARCHITECTS Scholar's House, Shottery Brook Office Park, Timothy's Bridge Road, Stratford-upon-Avon, Warwickshire, CV37 9NR Tel : 01789 294 560 ds-architects@hotmail.co.uk
					Planning				
Client	Mr Naveed Latif	Date	Aug 22	Scale	1:100	Building Regs			
						Tender			
Drawing	Existing Section A-A	Reference Number	1610-BA-106	Ref:	Construction				
					As Built				