




EXISTING GROUND

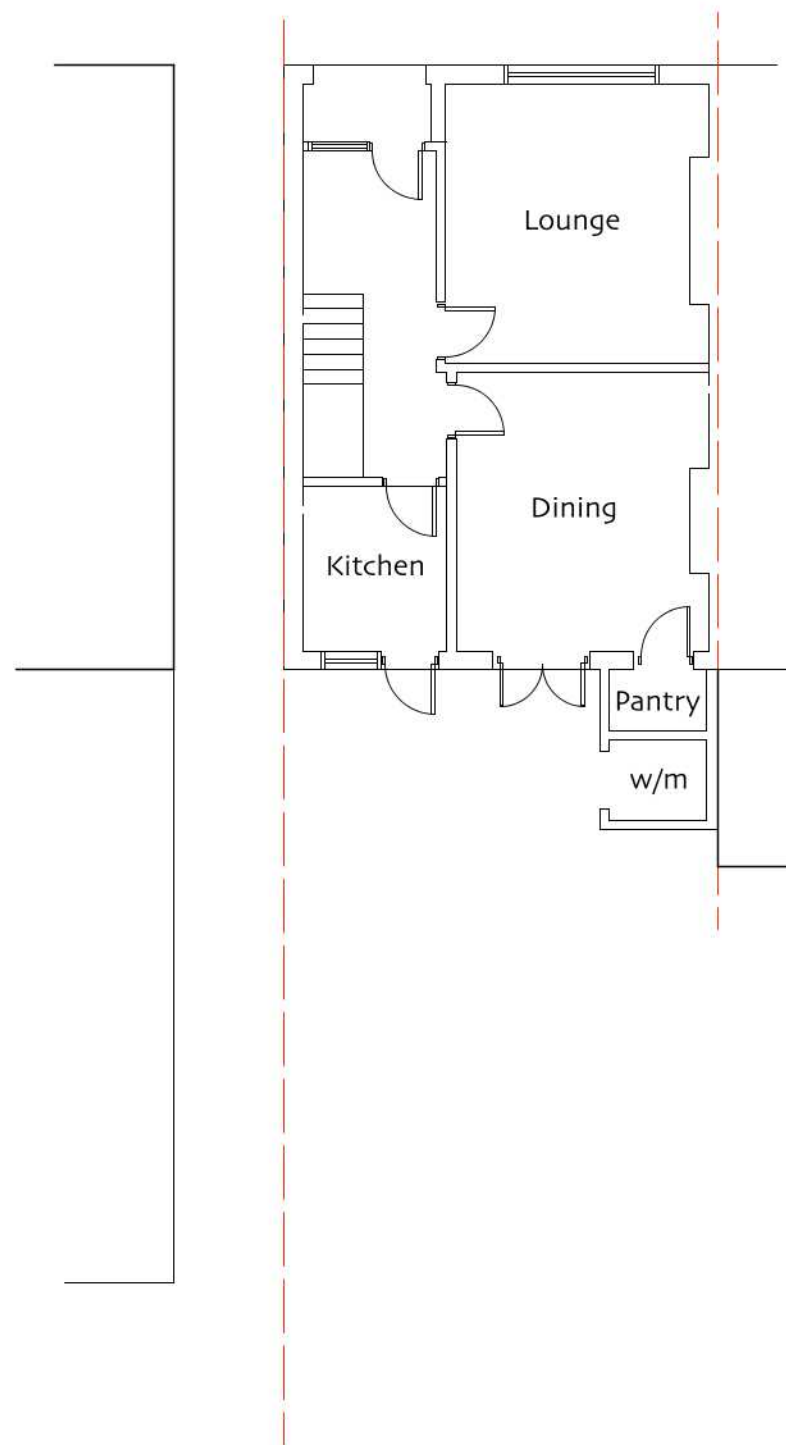


EXISTING FIRST

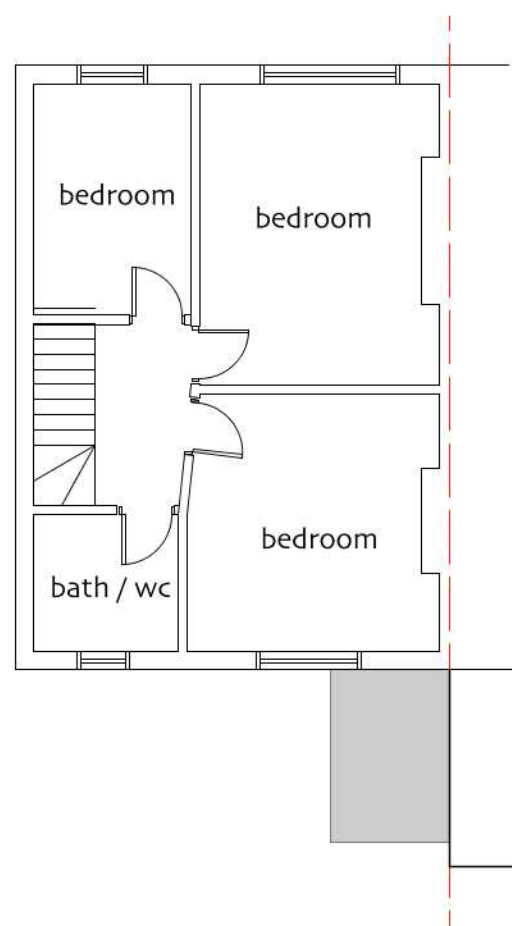


EXISTING ROOF

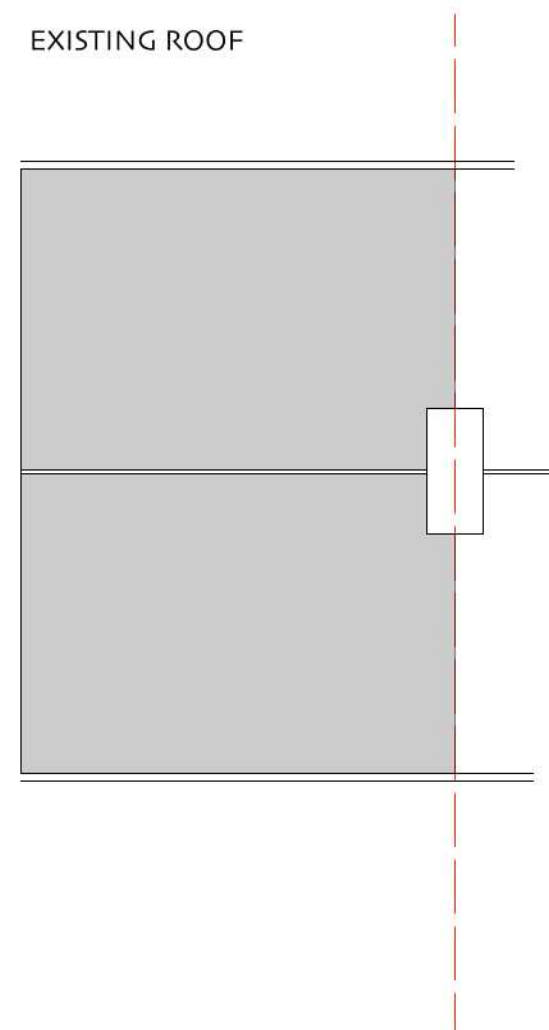


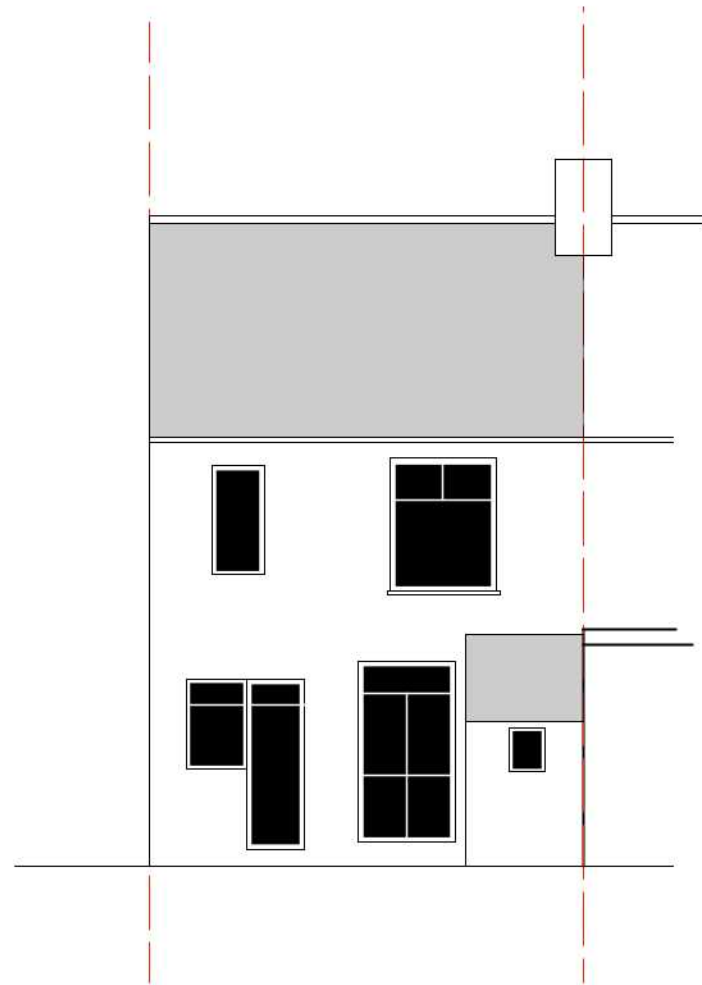


EXISTING REAR

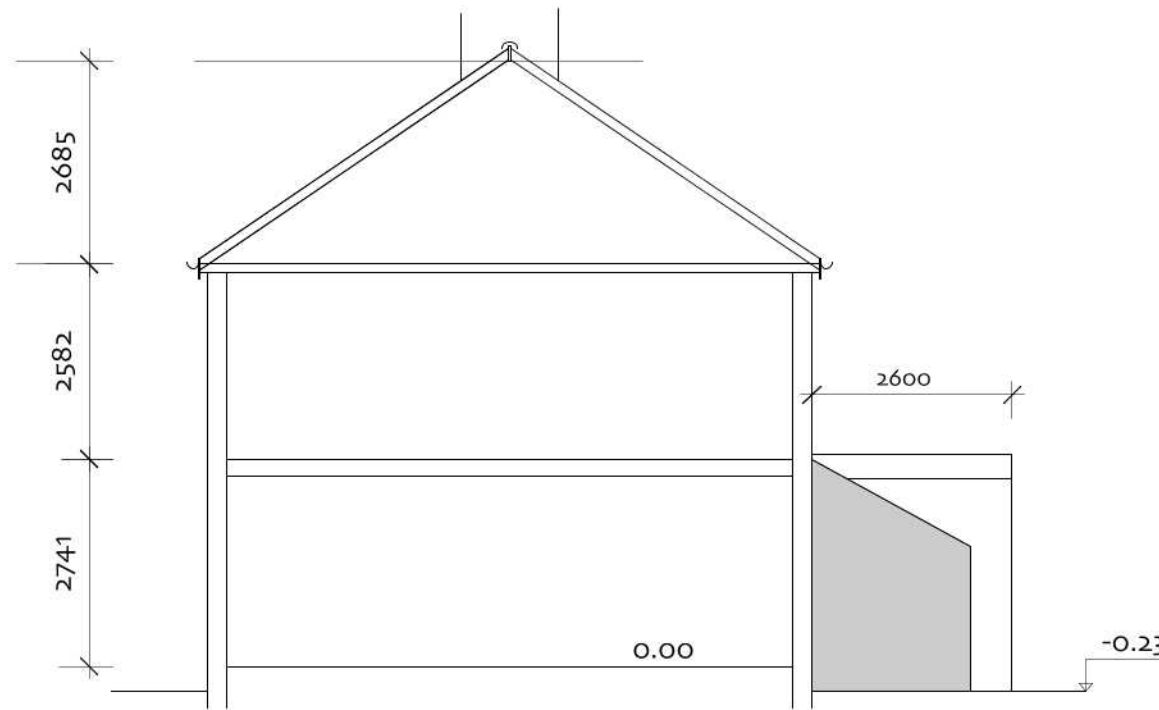

EXISTING SECTION

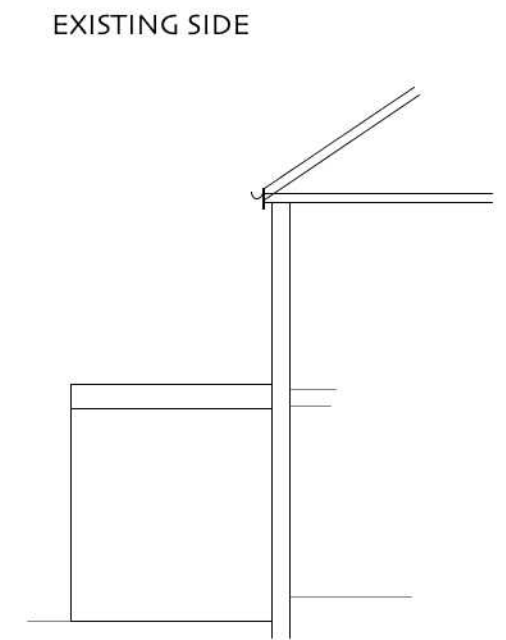


EXISTING SIDE

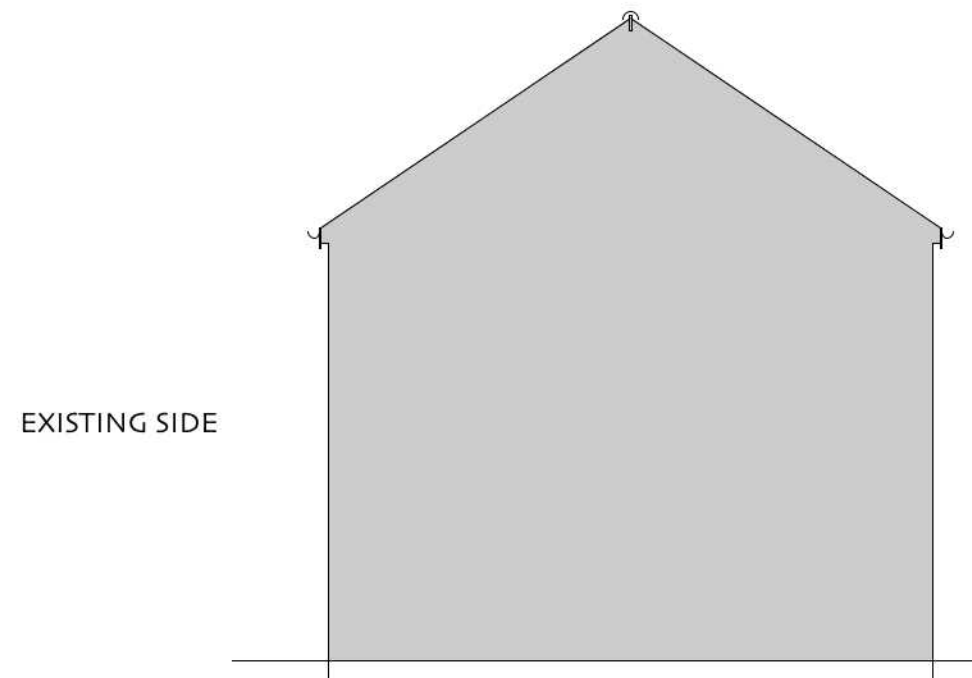


EXISTING SIDE


GROUND SHOWING
PROPOSED REAR EXTENSION

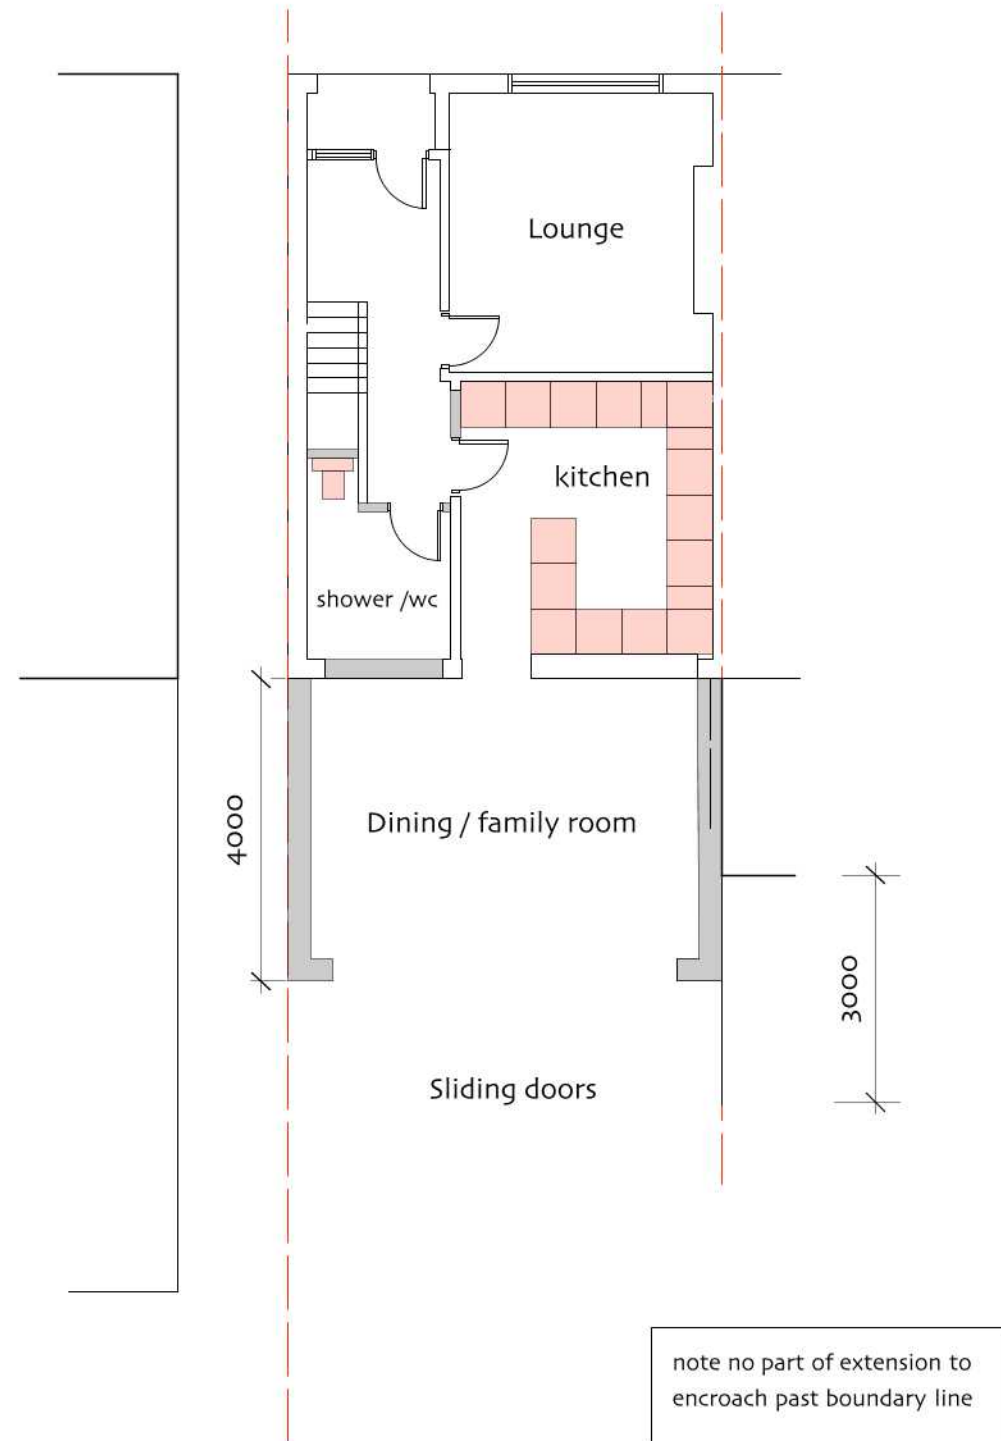


PLAN SHOWING ROOF
TO REAR EXTENSION

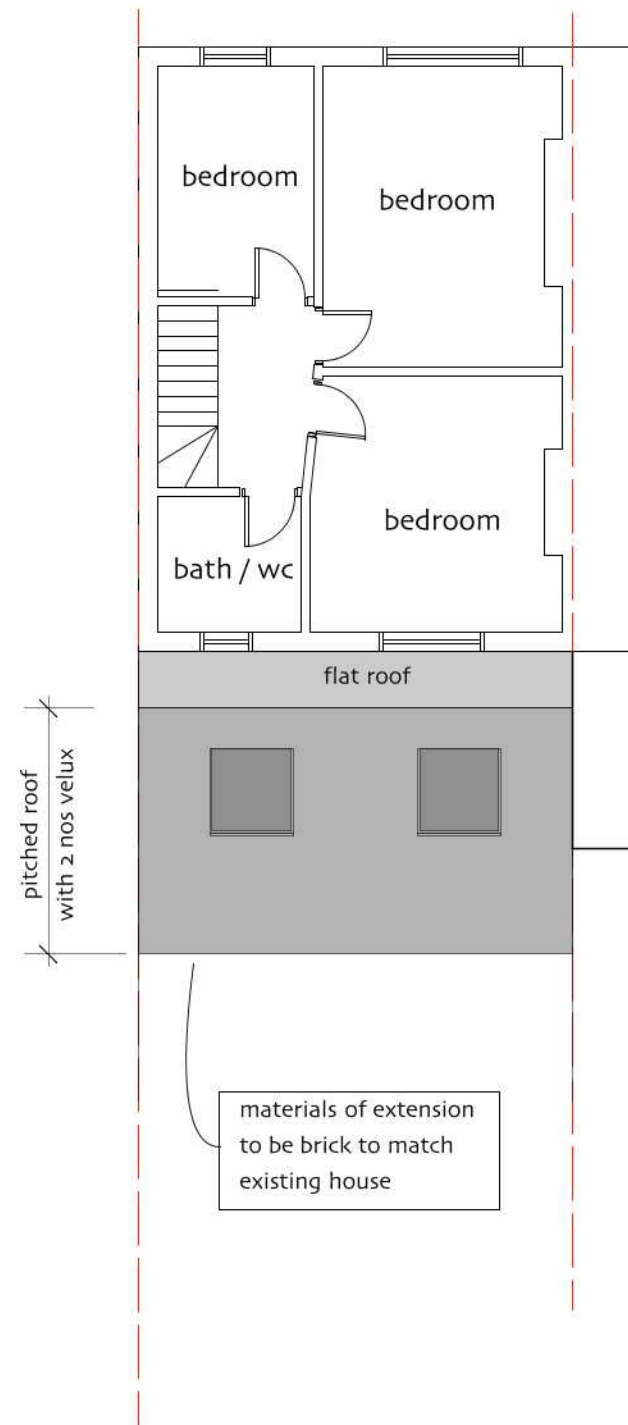

PROPOSED REAR

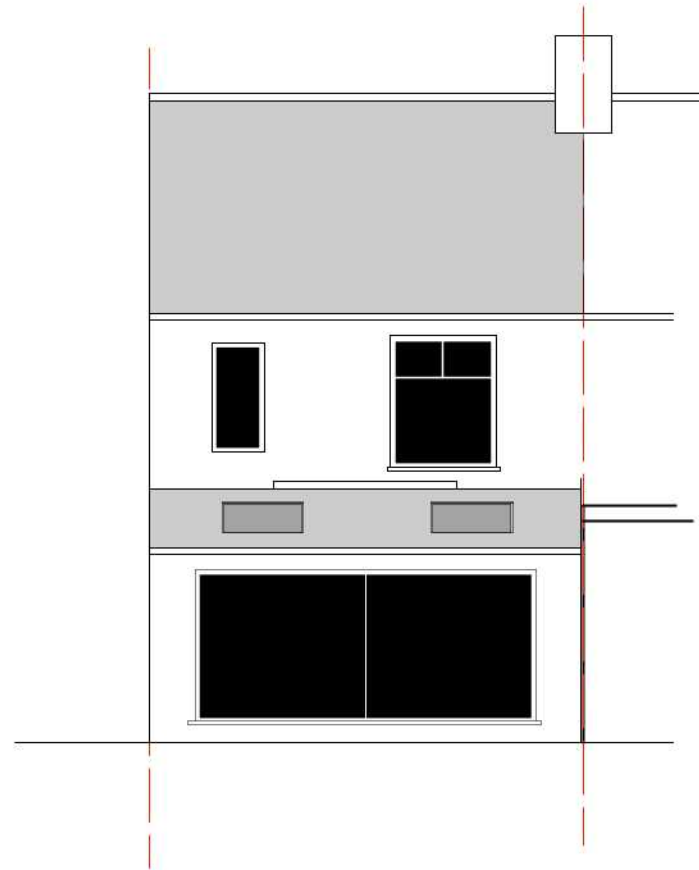


PROPOSED SECTION

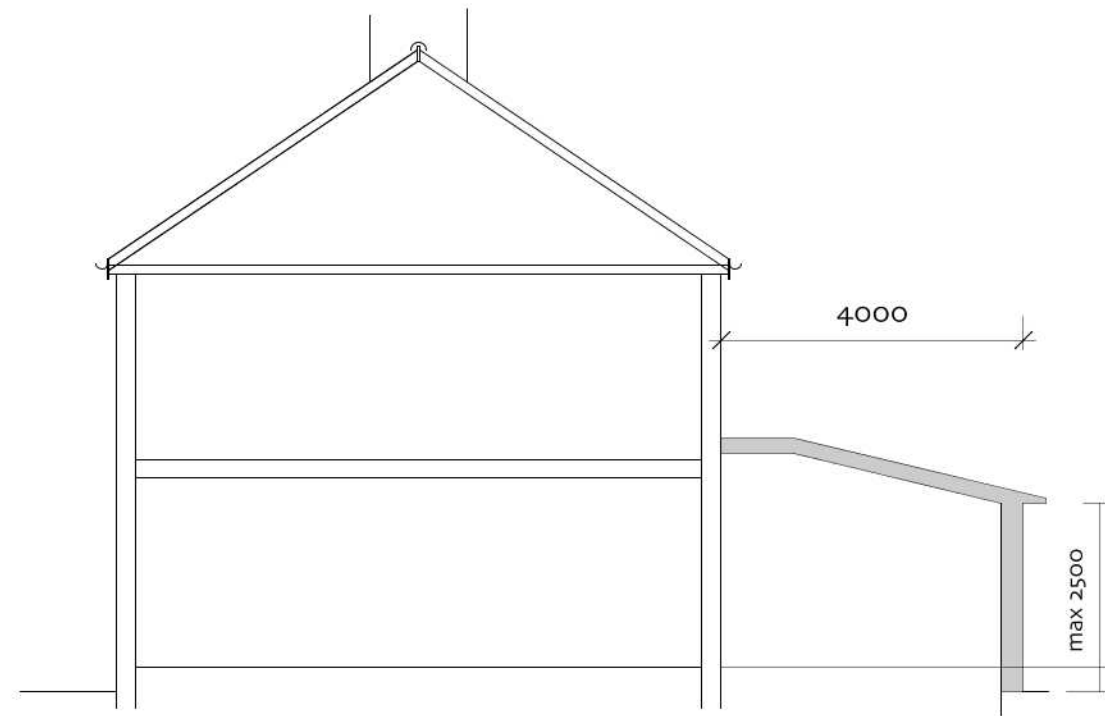


note no part of extension to encroach past boundary line

Proposed rear extension

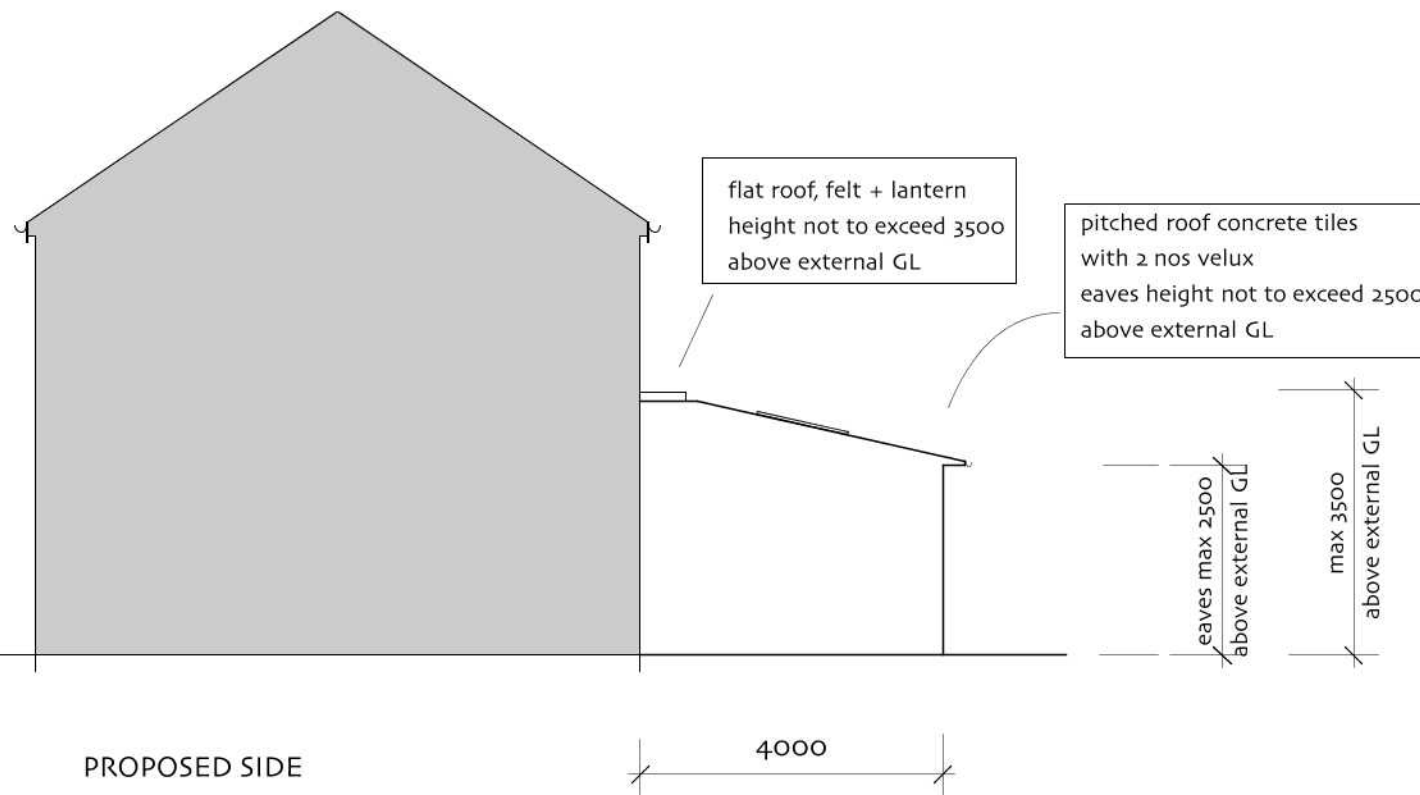

PROPOSED SIDE

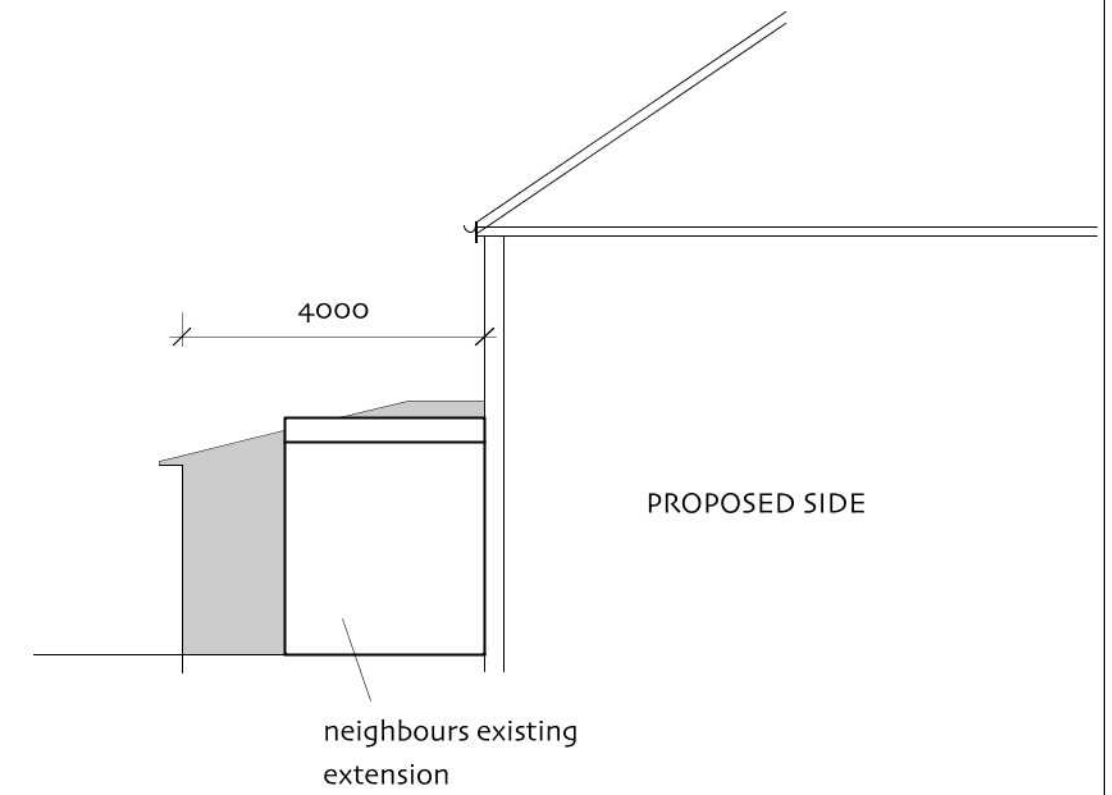

PROPOSED SIDE

Street location plan
11 Clements Gardens
Hayes UB3 4AP

