



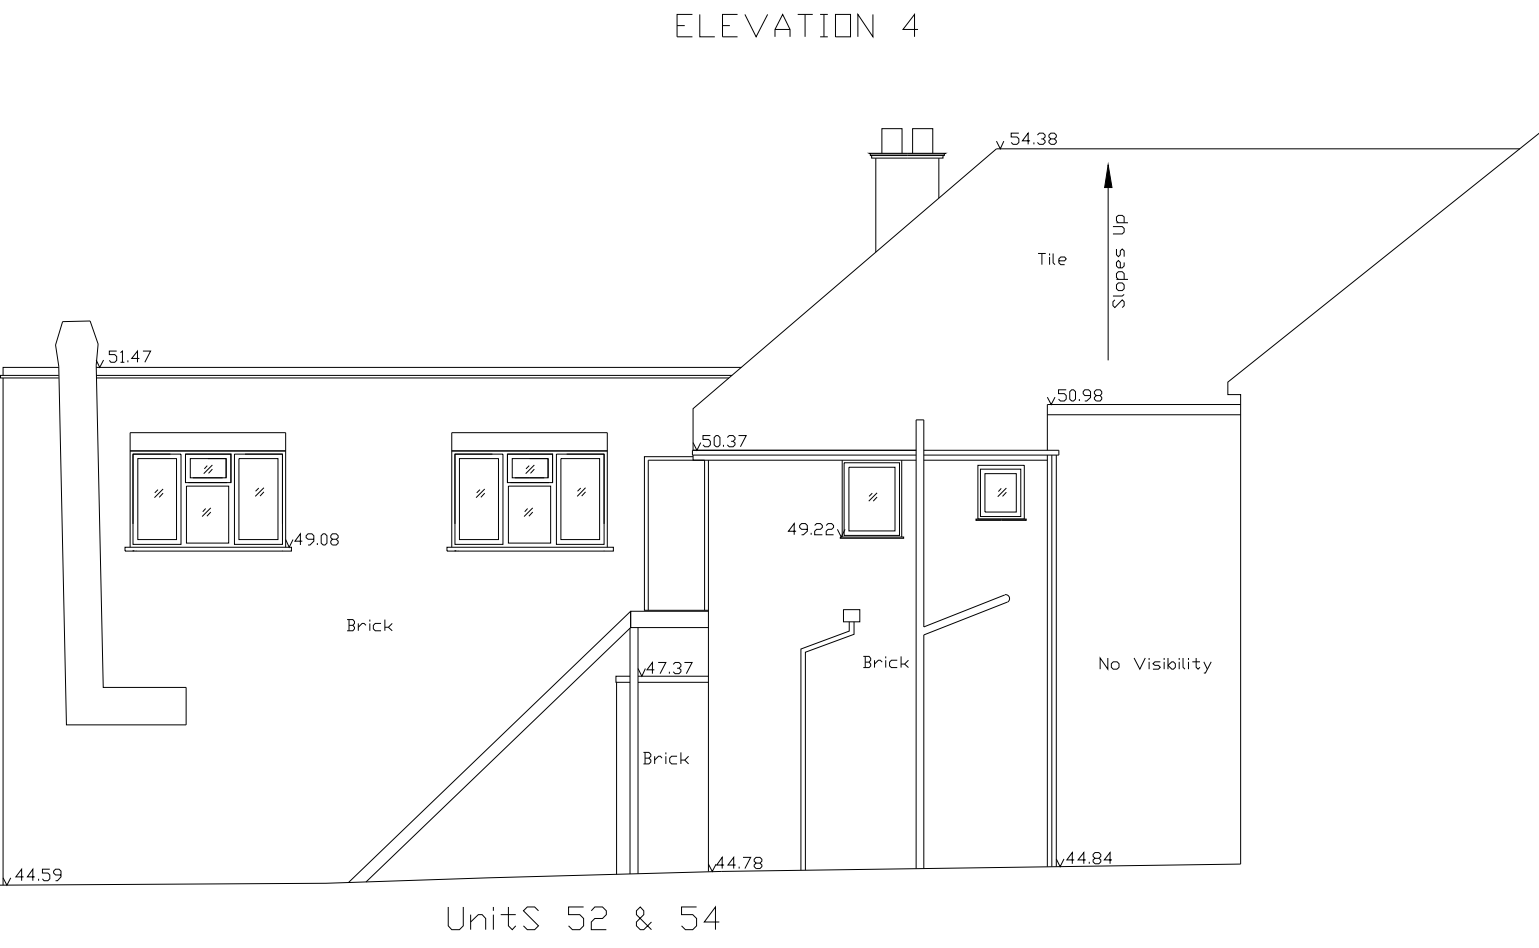



Units 52 & 54

Existing First Floor Crittall steel windows to Unit 52 are to be replaced with new uPVC double glazed windows. Fenestration to be as shown.

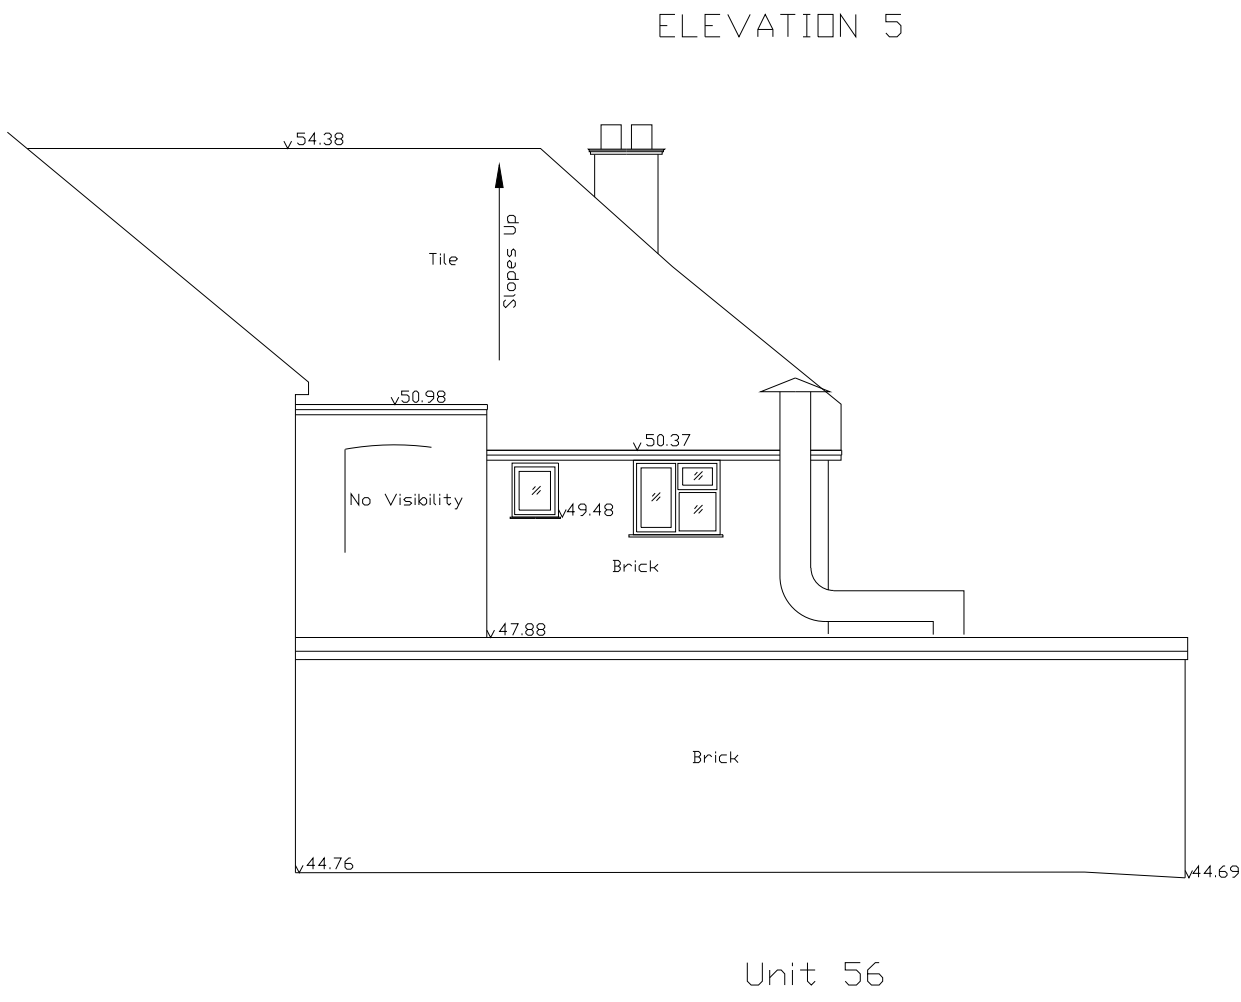


Unit 56

Existing timber fascia boards to Unit 56 are to be replaced with uPVC. Colour match existing.

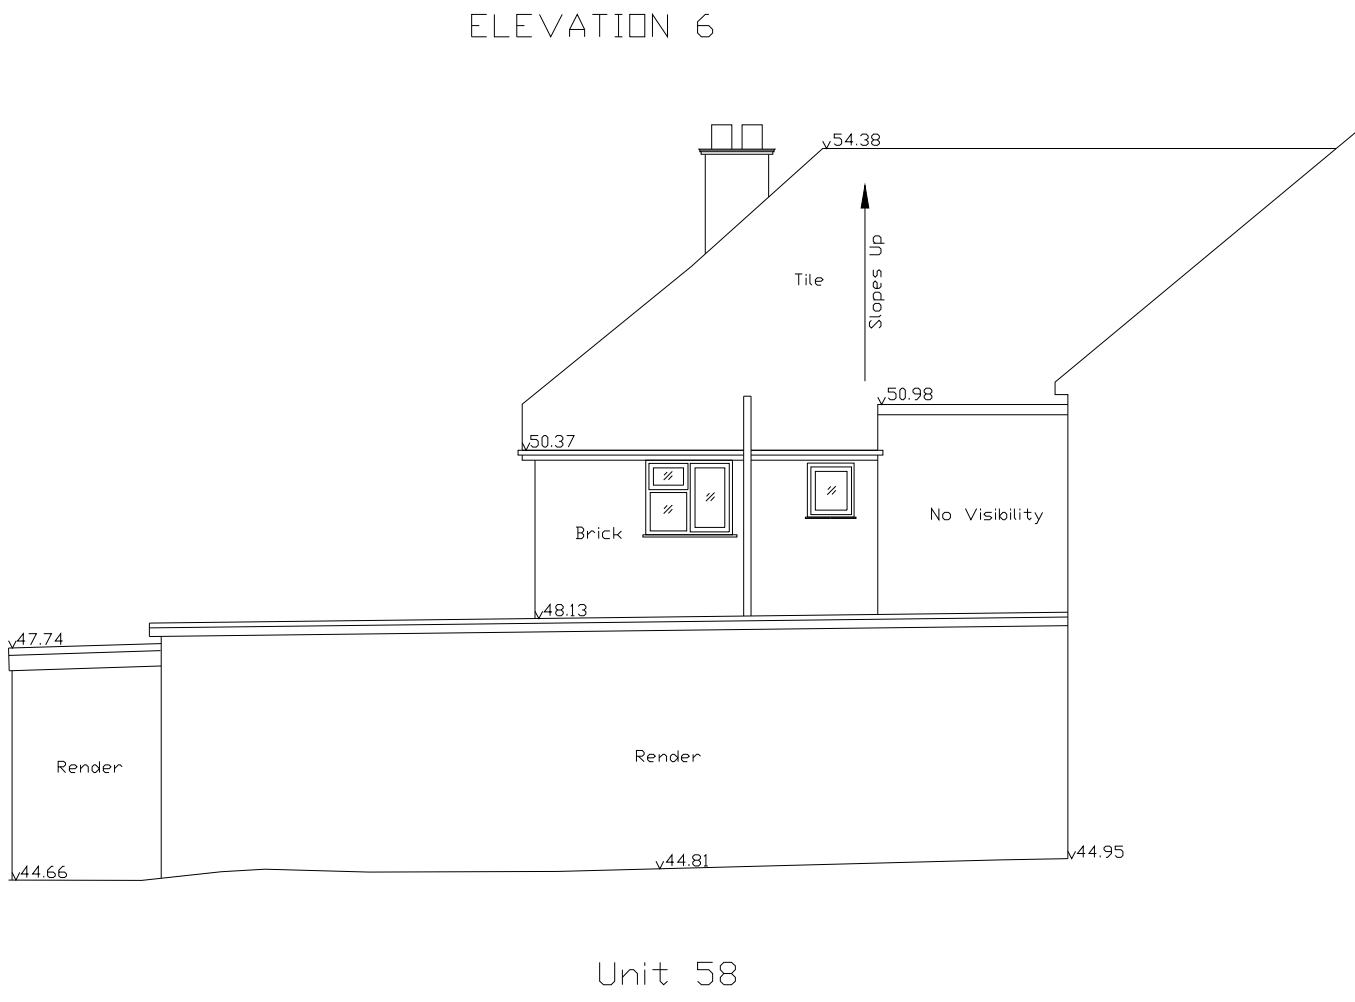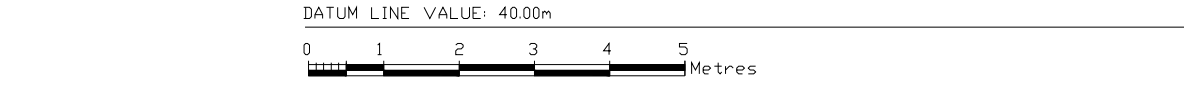



Unit 58

Existing timber fascia boards to Unit 56 are to be replaced with uPVC. Colour match existing.

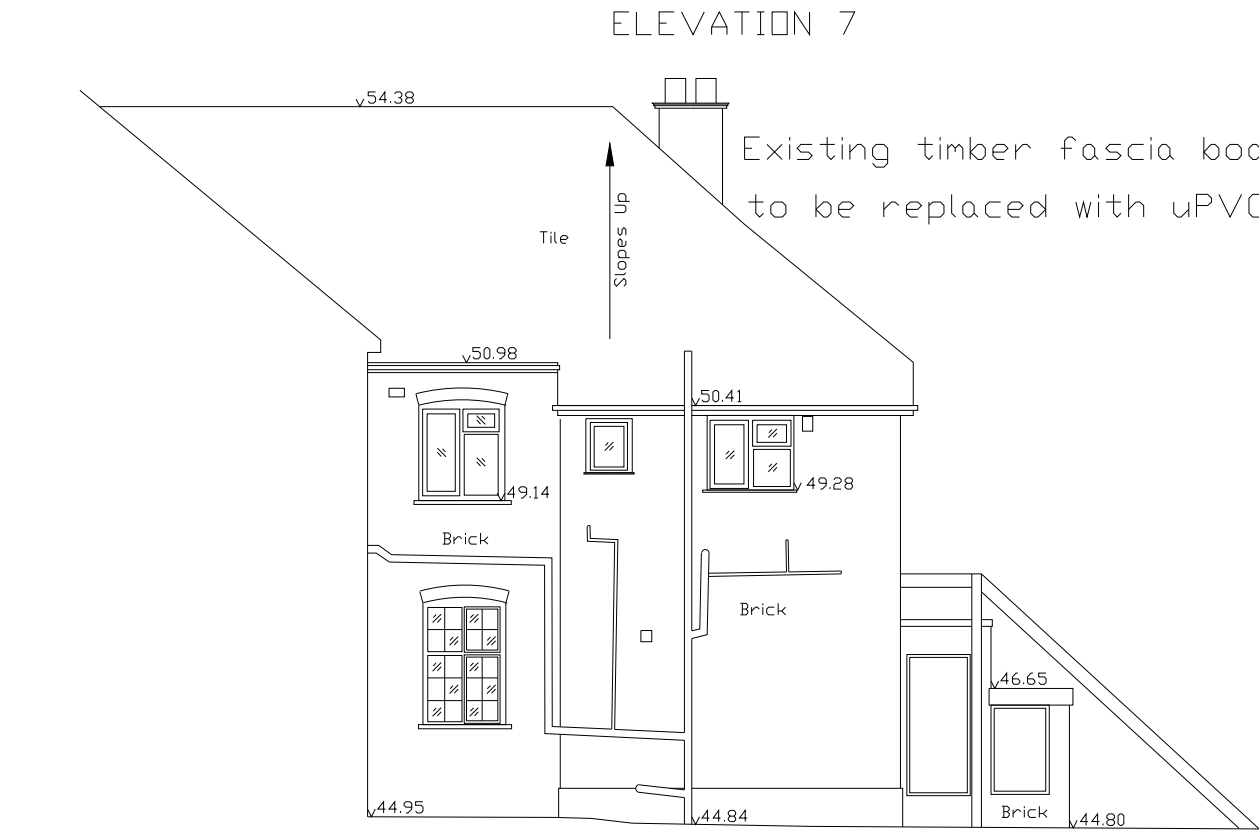



Unit 60

Existing First Floor steel Crittall windows to Unit 60 are to be replaced with new uPVC double glazed windows. Fenestration to be as shown.

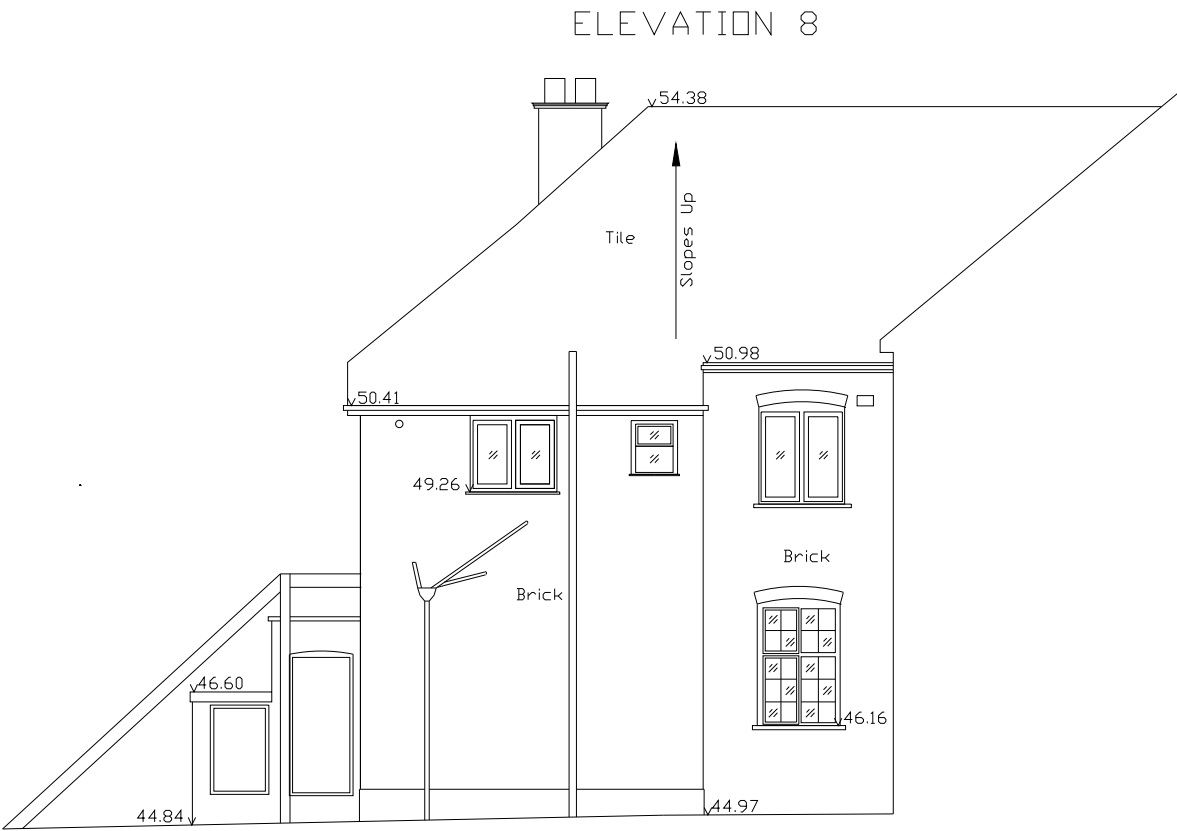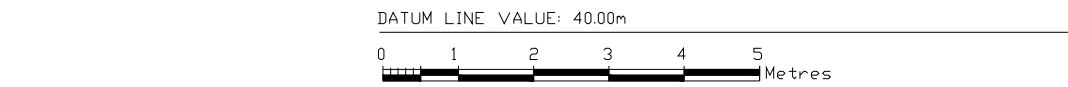




Unit 62

Existing timber fascia boards to Unit 62 are to be replaced with uPVC. Colour match existing.

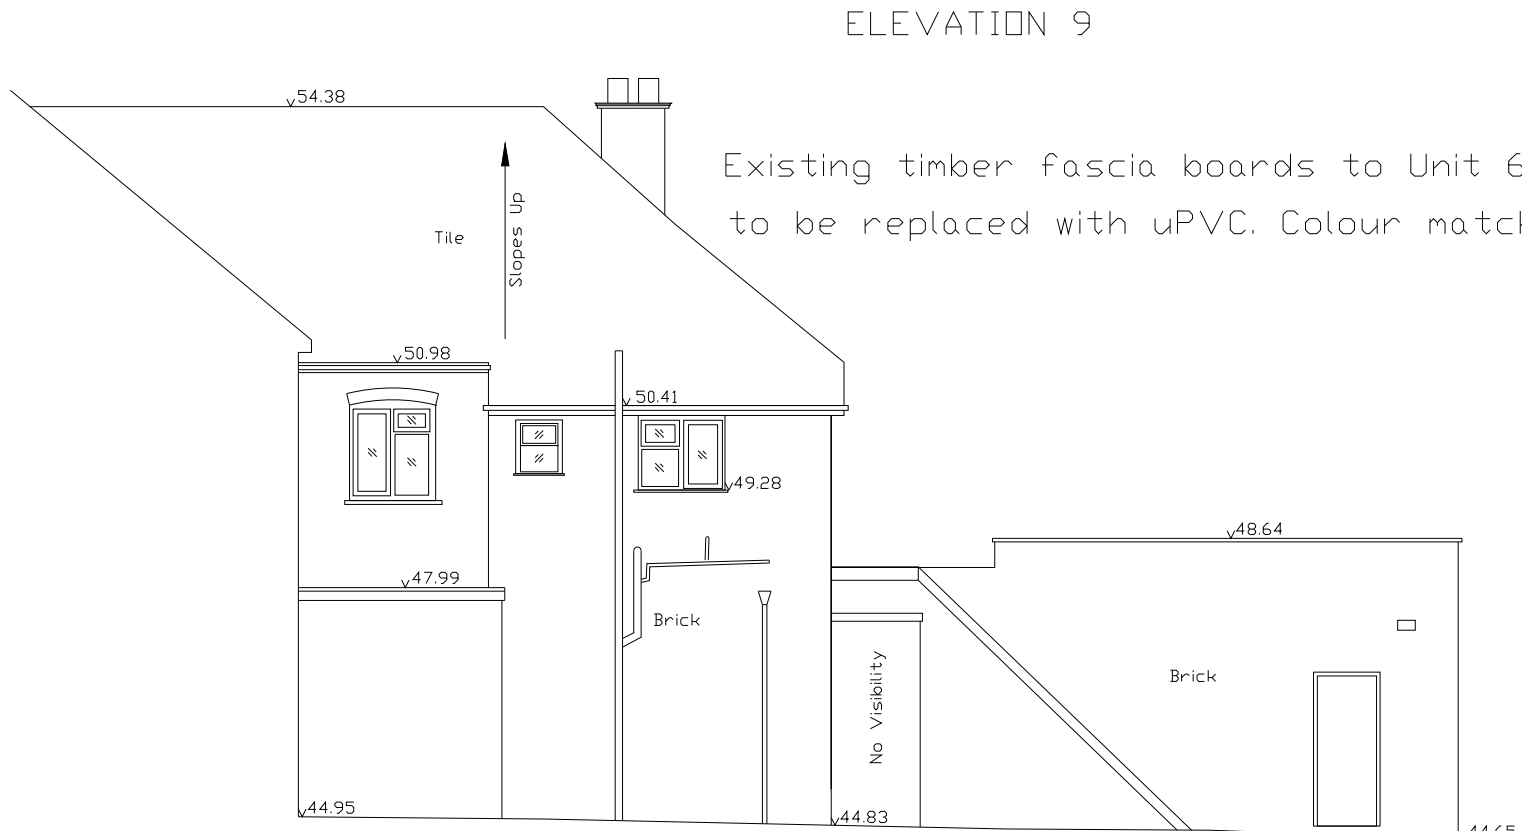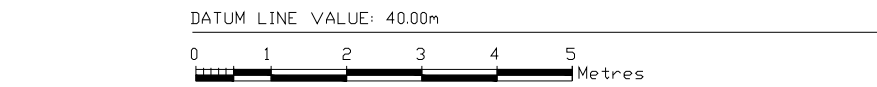

Unit 64

Existing First Floor timber or steel Crittall windows to Unit 64 are to be replaced with new uPVC double glazed windows. Fenestration to be as shown.

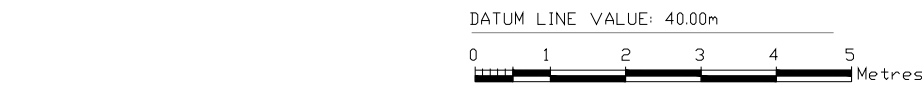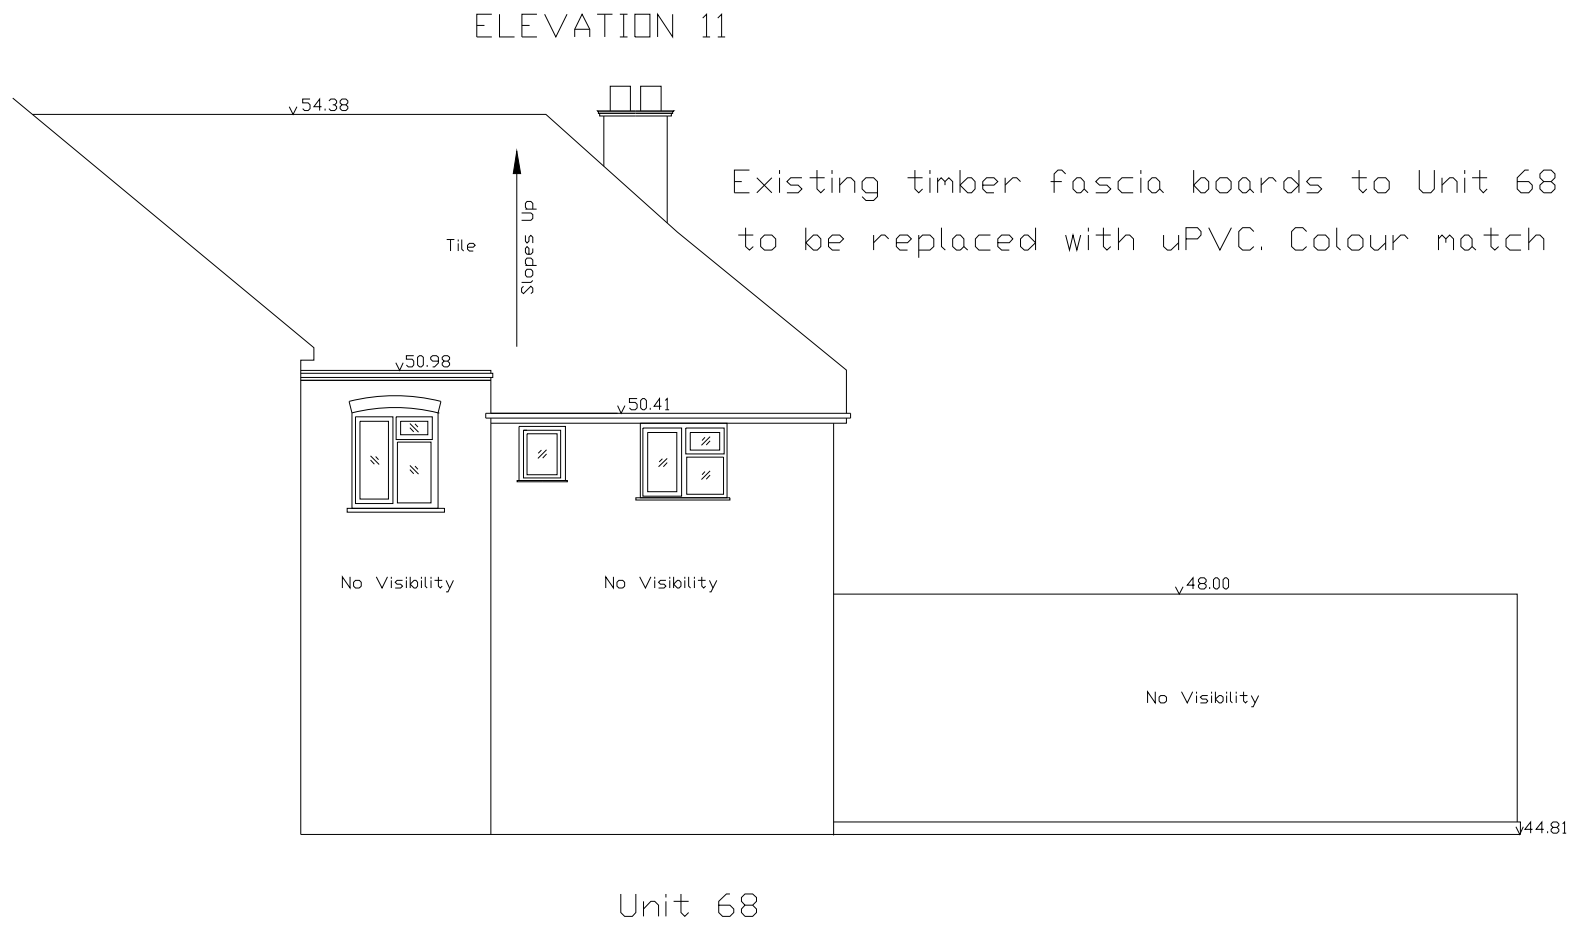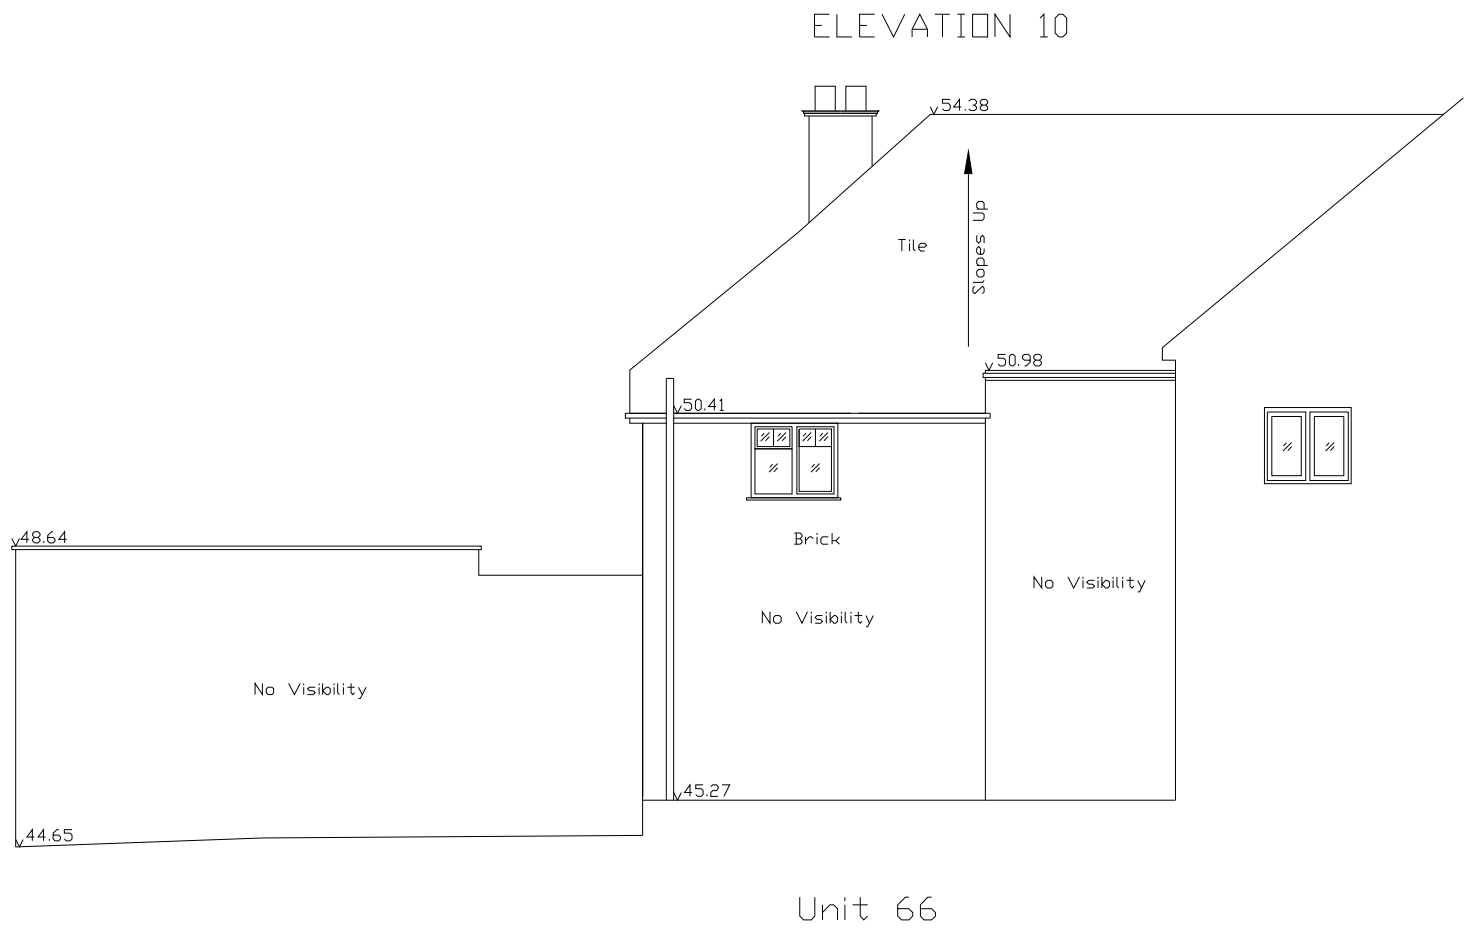

Unit 68

Existing First Floor timber or steel Crittall windows to Unit 68 are to be replaced with new uPVC double glazed windows. Fenestration to be as shown.

All dimensions to be checked on site before work commences
© This drawing is the copyright of Cushman & Wakefield and may not be reproduced in part or in whole without prior written permission

Notes

A	Proposed Elevation Drawings 2 of 2	17/08	ON
Revision	Description	Date	Drawn

Project & Development Services
125 Old Broad Street
London
EC2N 1AR
www.cushmanwakefield.com

Client: Abbey Commercial Limited

Project: 52, 56, 58, 60, 64 & 68 Victoria Road, Ruislip

Drawing: Proposed Elevation Drawings 2 of 2

Scale: 1:100 @ A1
Date: August 2020
Drawing Number: 04
Drawn by: ON
Checked by: MJ
Revision: A