


1:1250

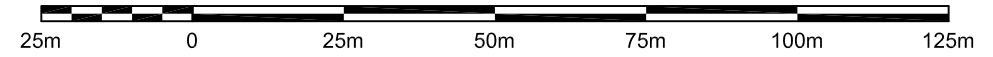

NORTH

LOCATION PLAN
SCALE 1:1250

Rev	Date	Description	Init.
-	-	-	-

Client

MR & MRS JHUTTY

Project Title
PROPOSED SINGLE STOREY REAR EXTENSION

30 TRUESDALES, ICKENHAM, UB10 8FJ

Drawing Title

LOCATION PLAN

Cad File	Sheet Size	Scale
P001	A4	1:1250
Drawn by	Drawing Date	Approved by
SG	JUL 2020	NJ
Project No.	Drawing No.	Revision
1795	P101	-



Argyle House, Joel Street,
Northwood Hills, Middlesex, HA8 1NW

T 01923 840077 F 01923 840078
info@juttla-architects.com
juttla-architects.com

This drawing is property of Juttla Architects Ltd © and must not be copied or otherwise reproduced. All dimensions must be checked on site before commencing work. No dimensions to be scaled from this drawing. This drawing was produced using AutoCad 2016.

PLANNING ISSUE