


SCALE BAR 1:200

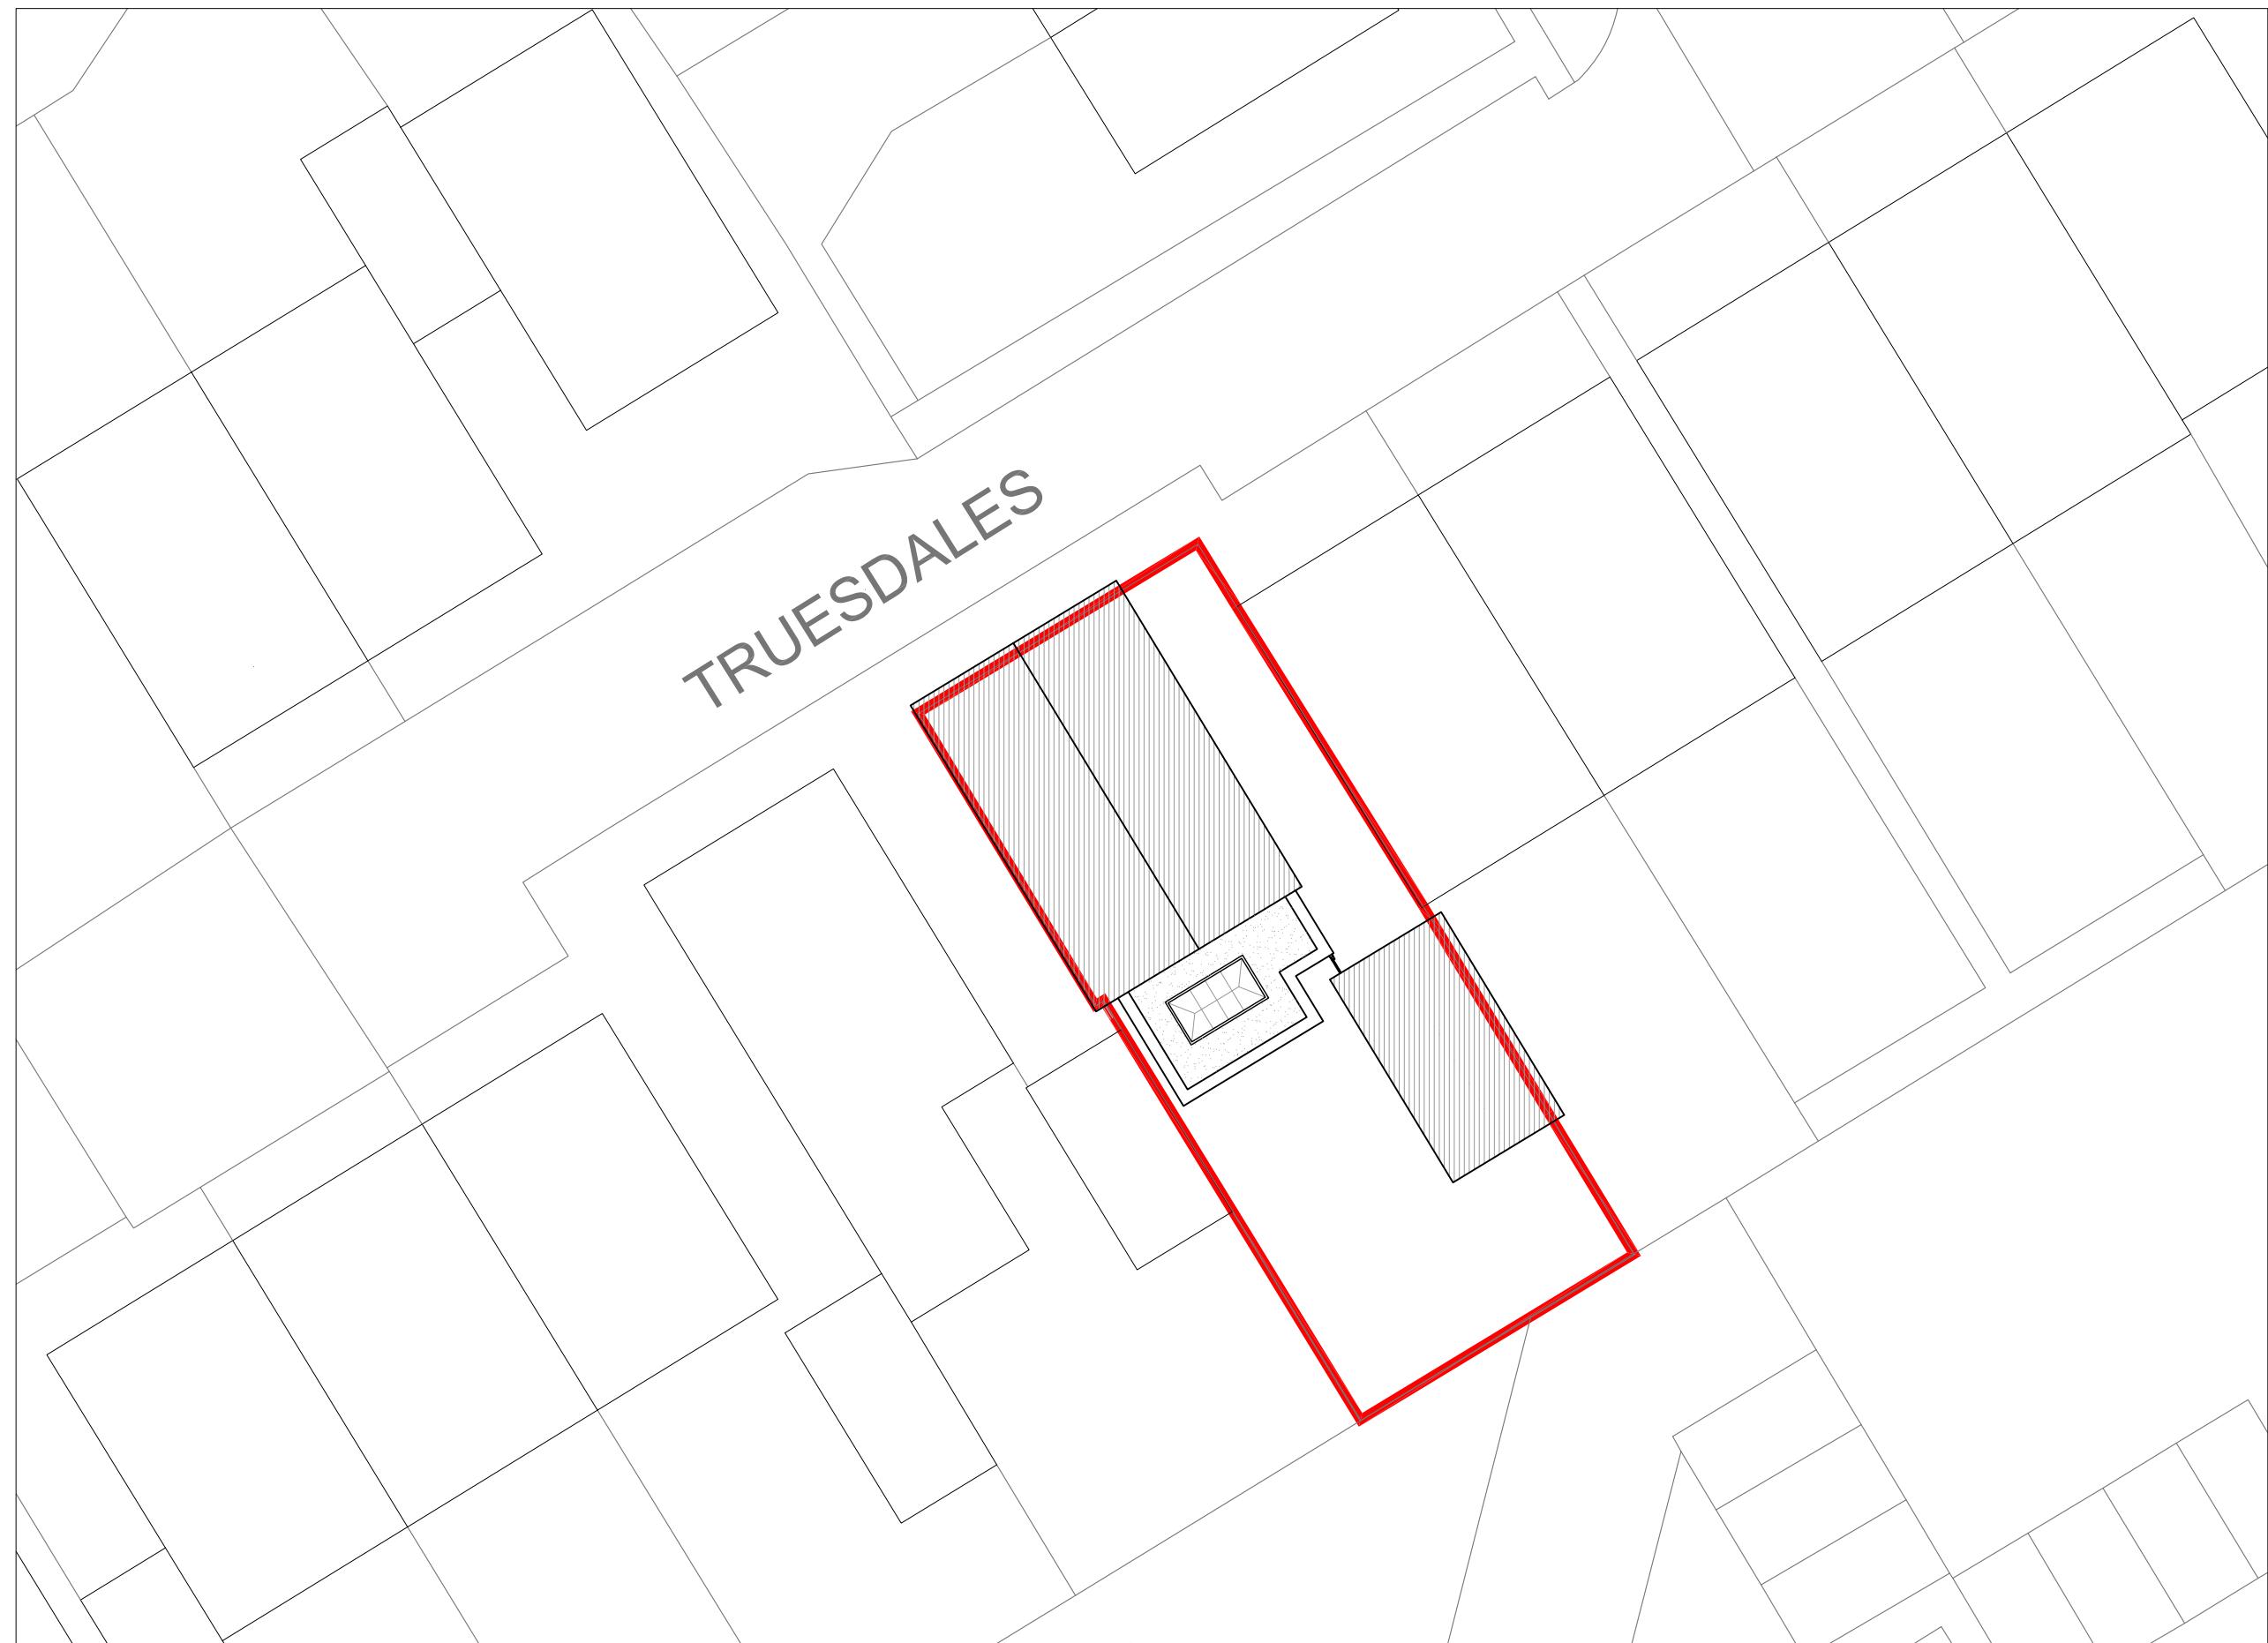

Rev	Date	Description	Init.
Client			

MR & MRS JHUTTY

Project Title
PROPOSED SINGLE STOREY REAR EXTENSION
30 TRUESDALES, ICKENHAM, UB10 8FJ

Drawing Title

PROPOSED BLOCK PLAN

Cad File	Sheet Size	Scale
P001	A3	1:200
Drawn by	Drawing Date	Approved by
SG	JULY 2020	NJ
Project No.	Drawing No.	Revision
1795	P103	-

 **Juttlia**
Architects

Argyle House, Joel Street,
Northwood Hills, Middlesex, HA6 1NW

01923 840077 | 01923 840078
info@juttlia-architects.com
juttlia-architects.com

This drawing is the property of Juttlia Architects Ltd © and must not be
copied or otherwise reproduced. All dimensions must be checked on
site before commencing work. No dimensions to be scaled from this
drawing. This drawing was produced using AutoCAD 2016.

PLANNING ISSUE