
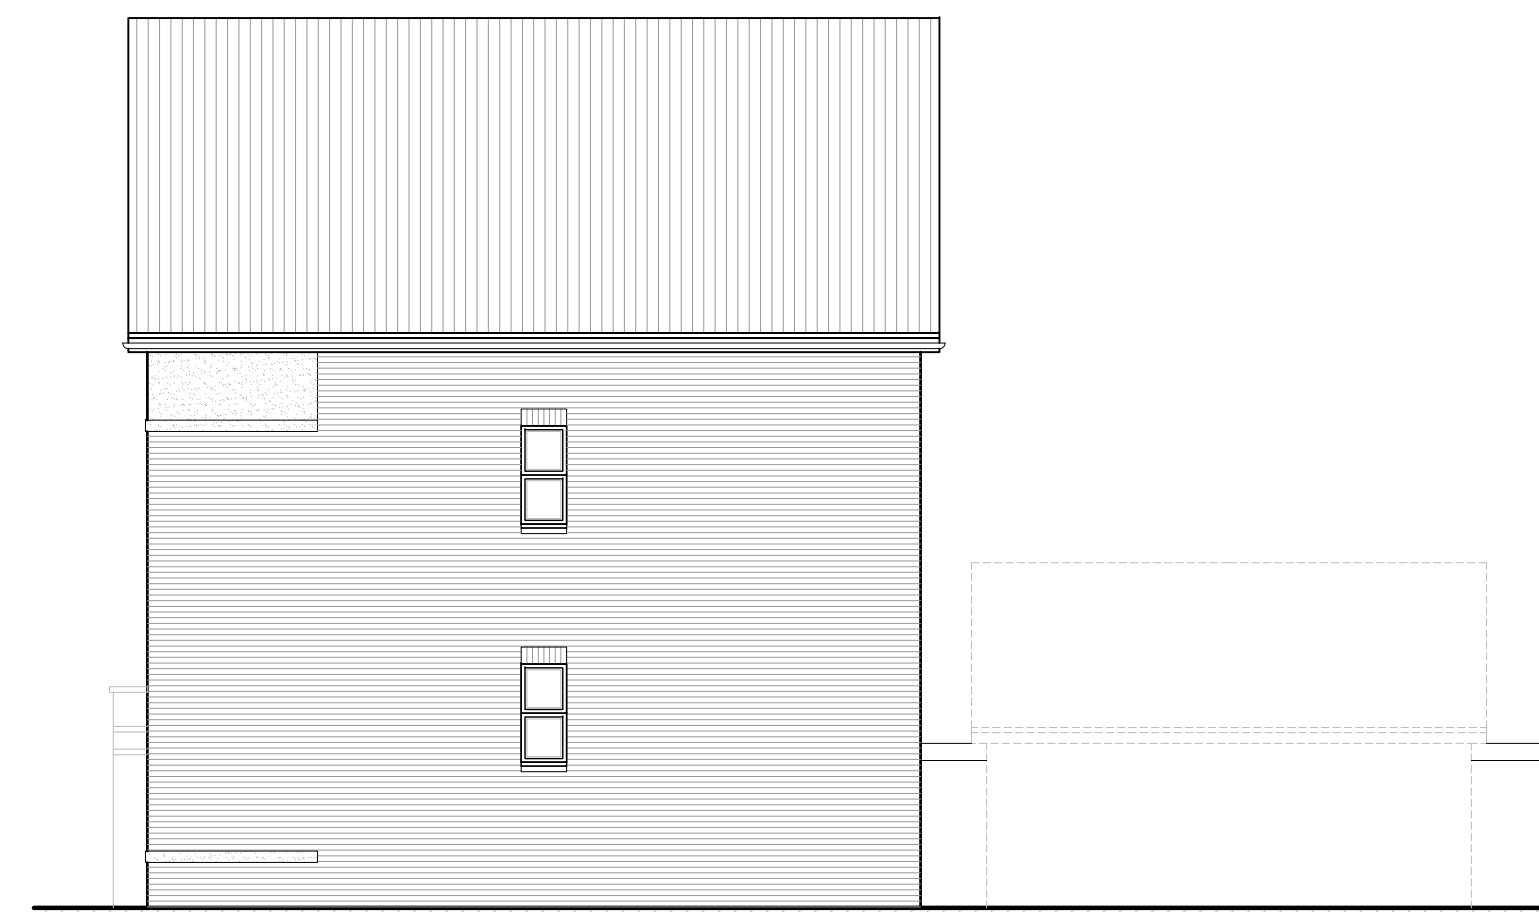
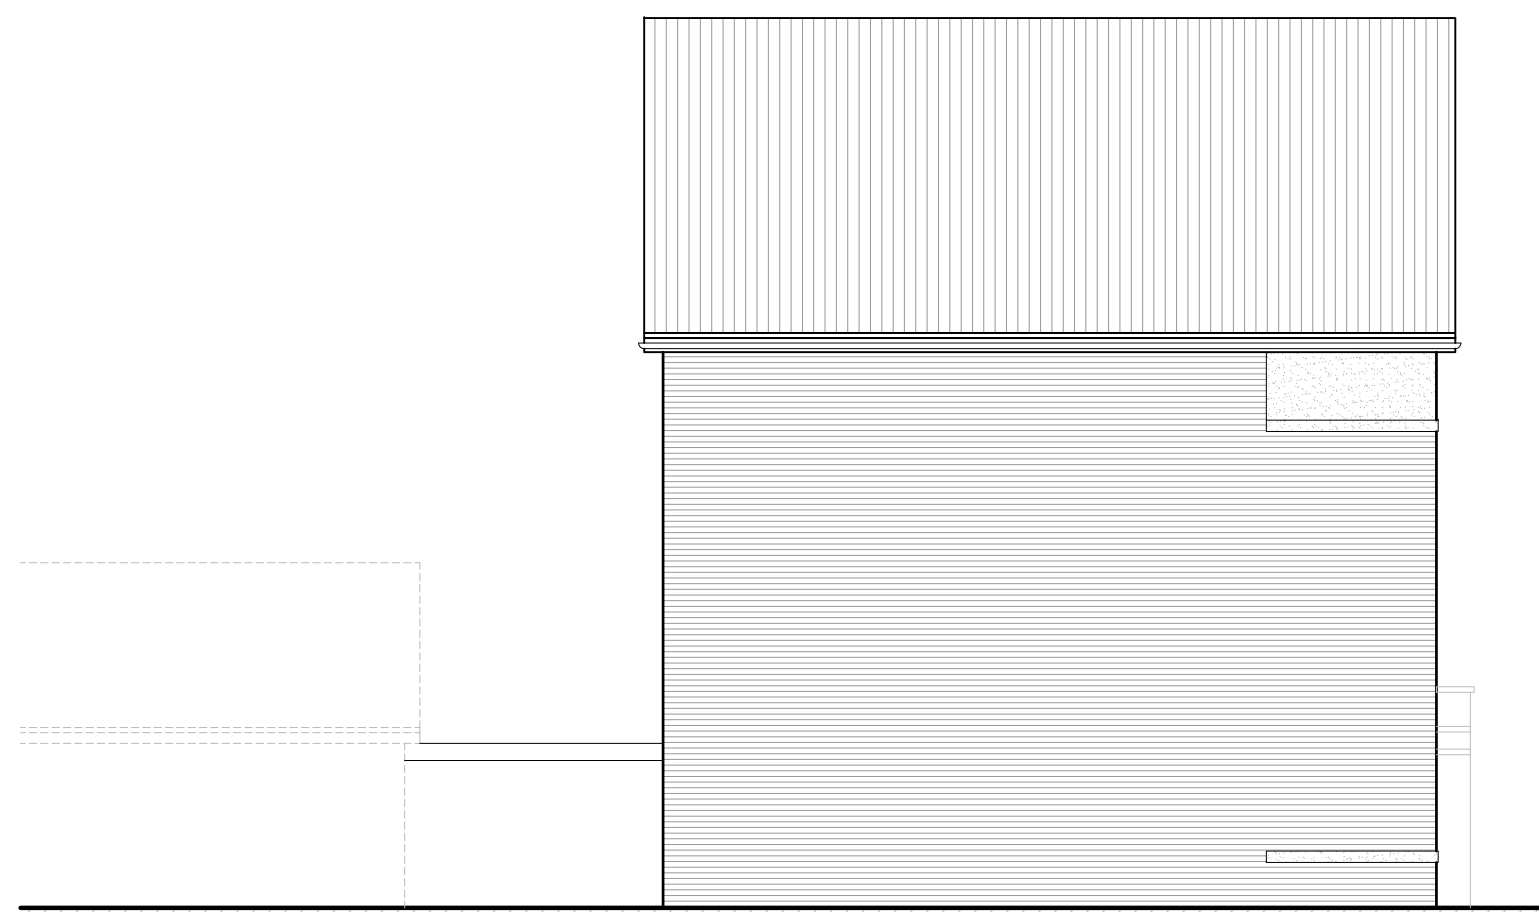
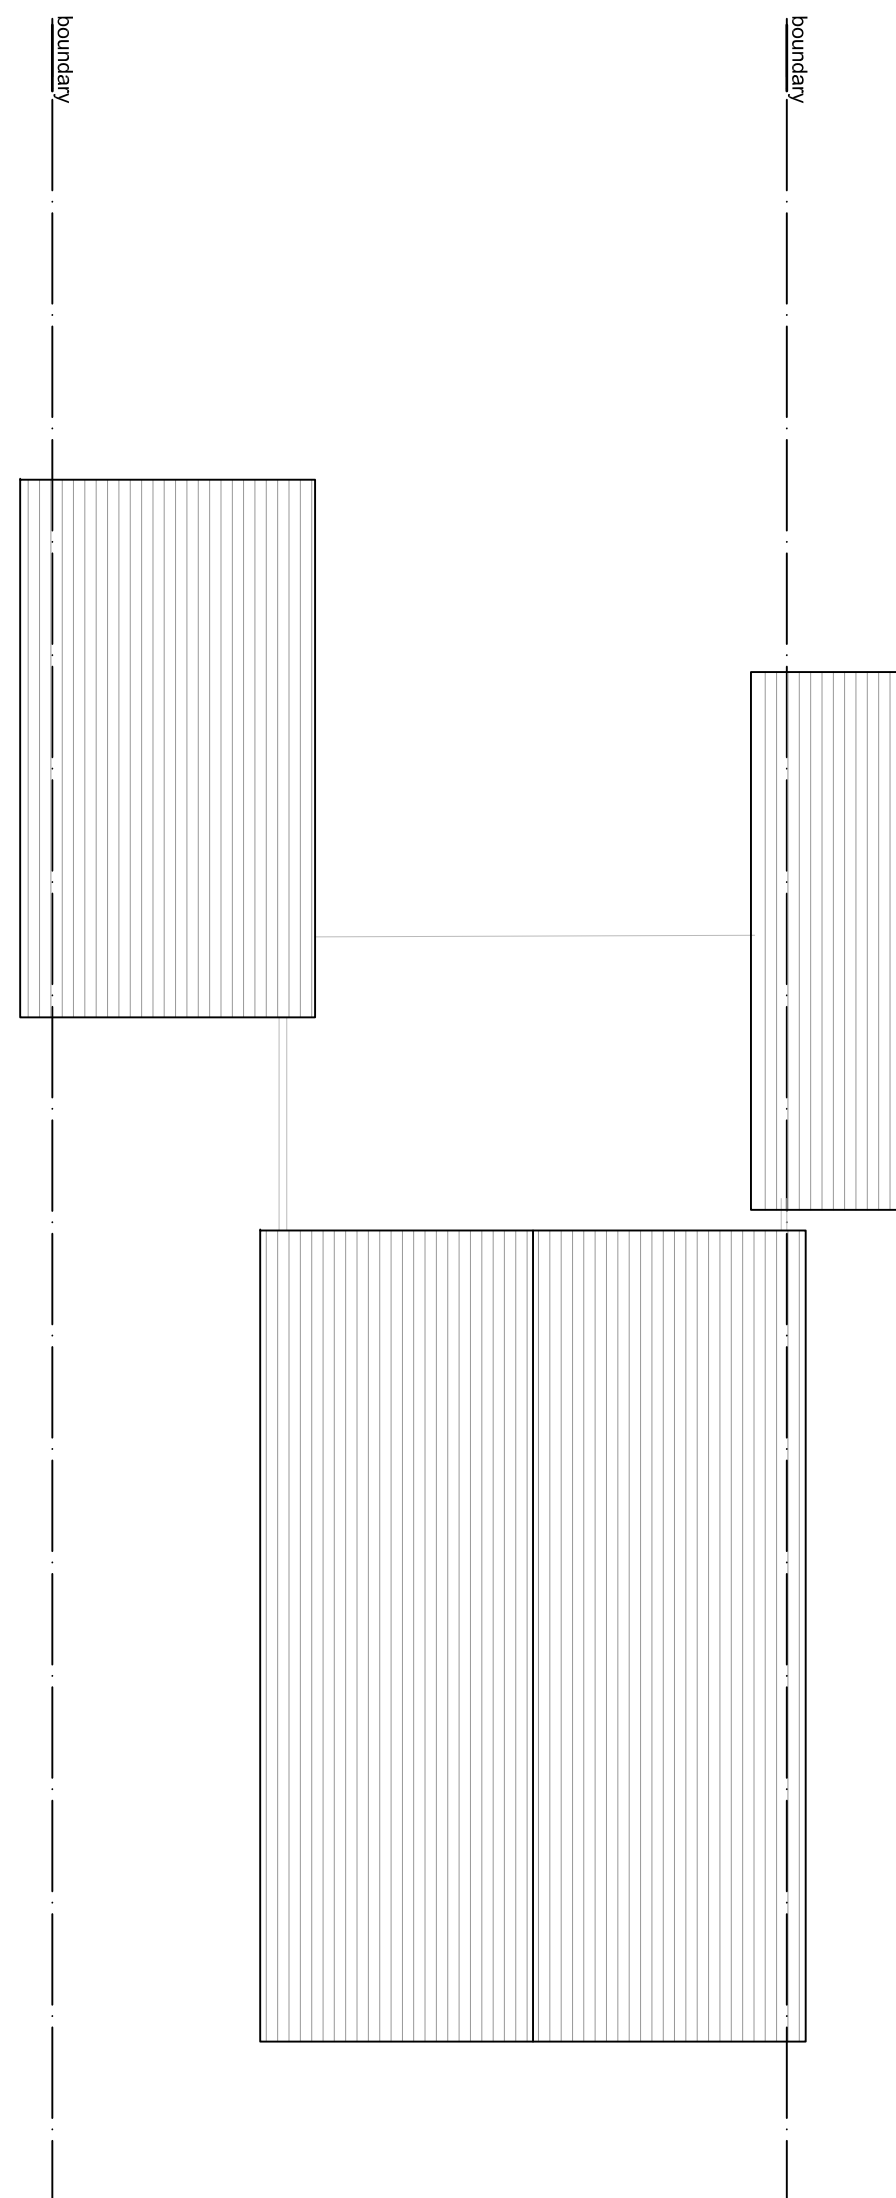
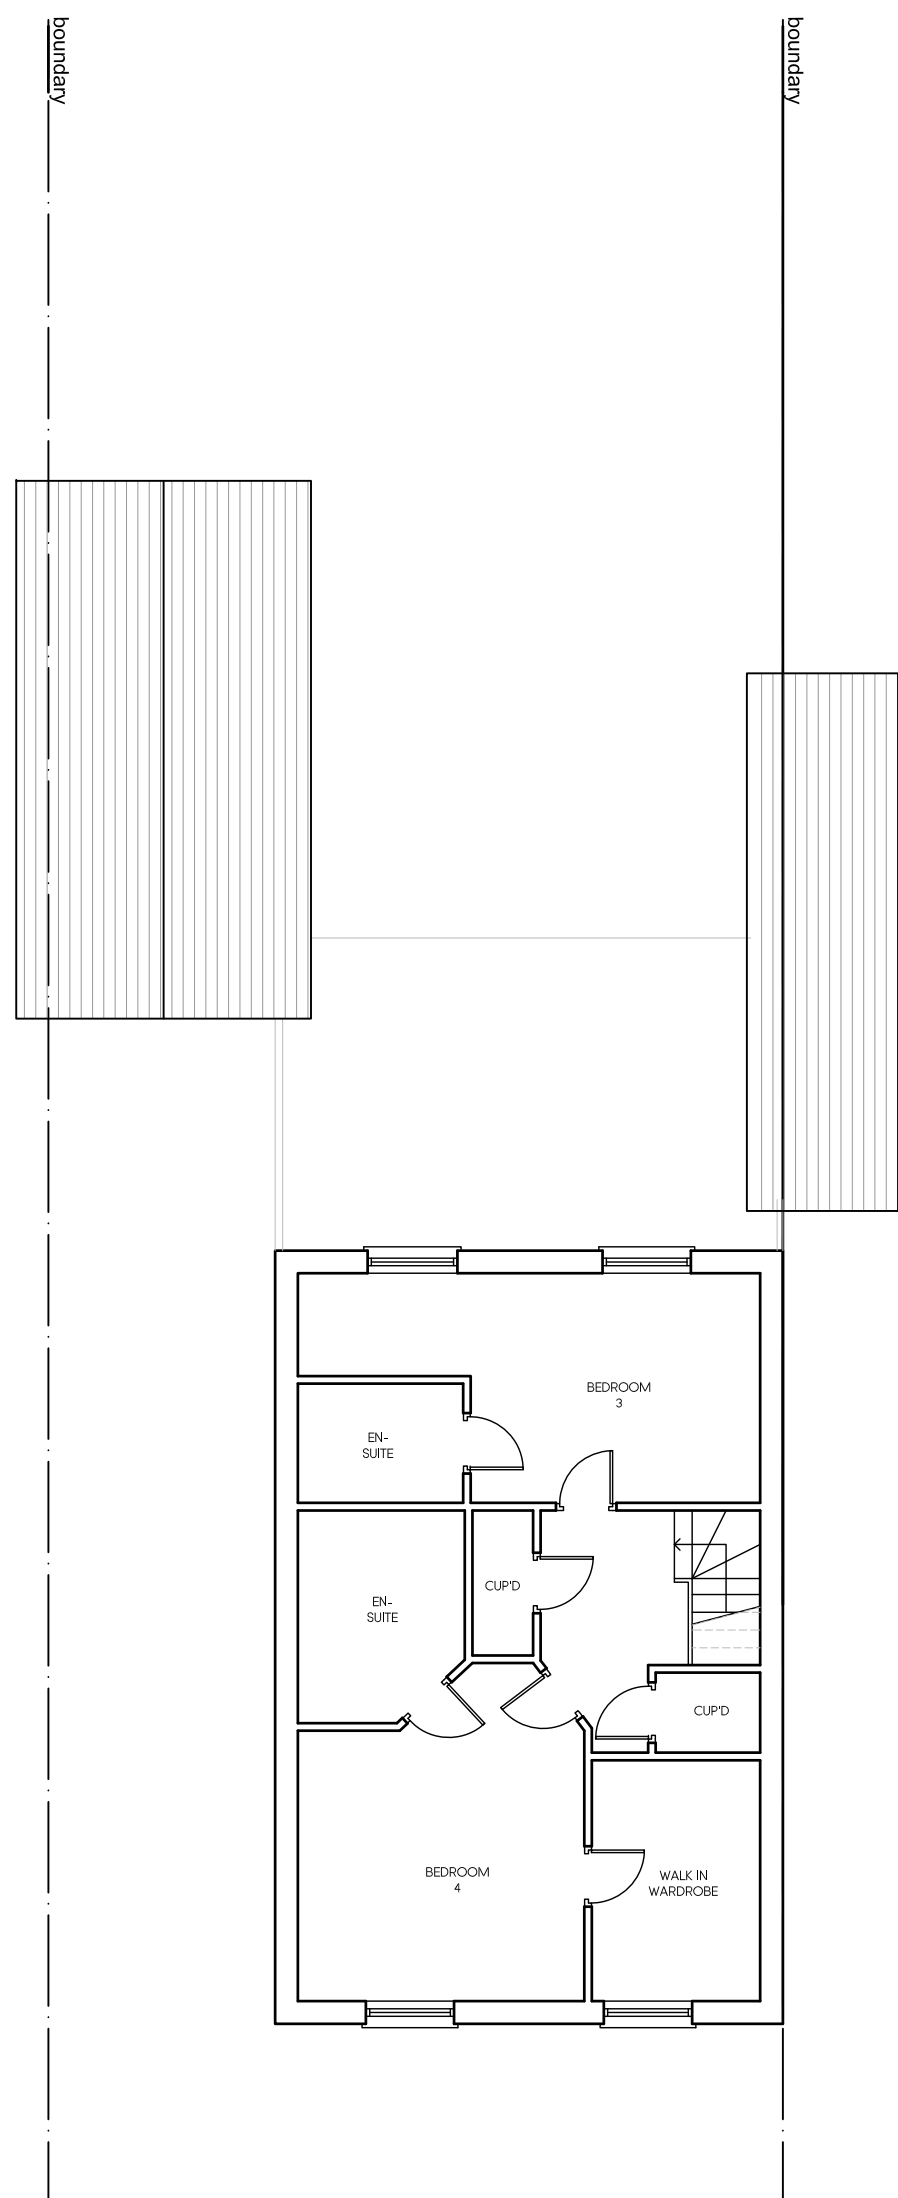
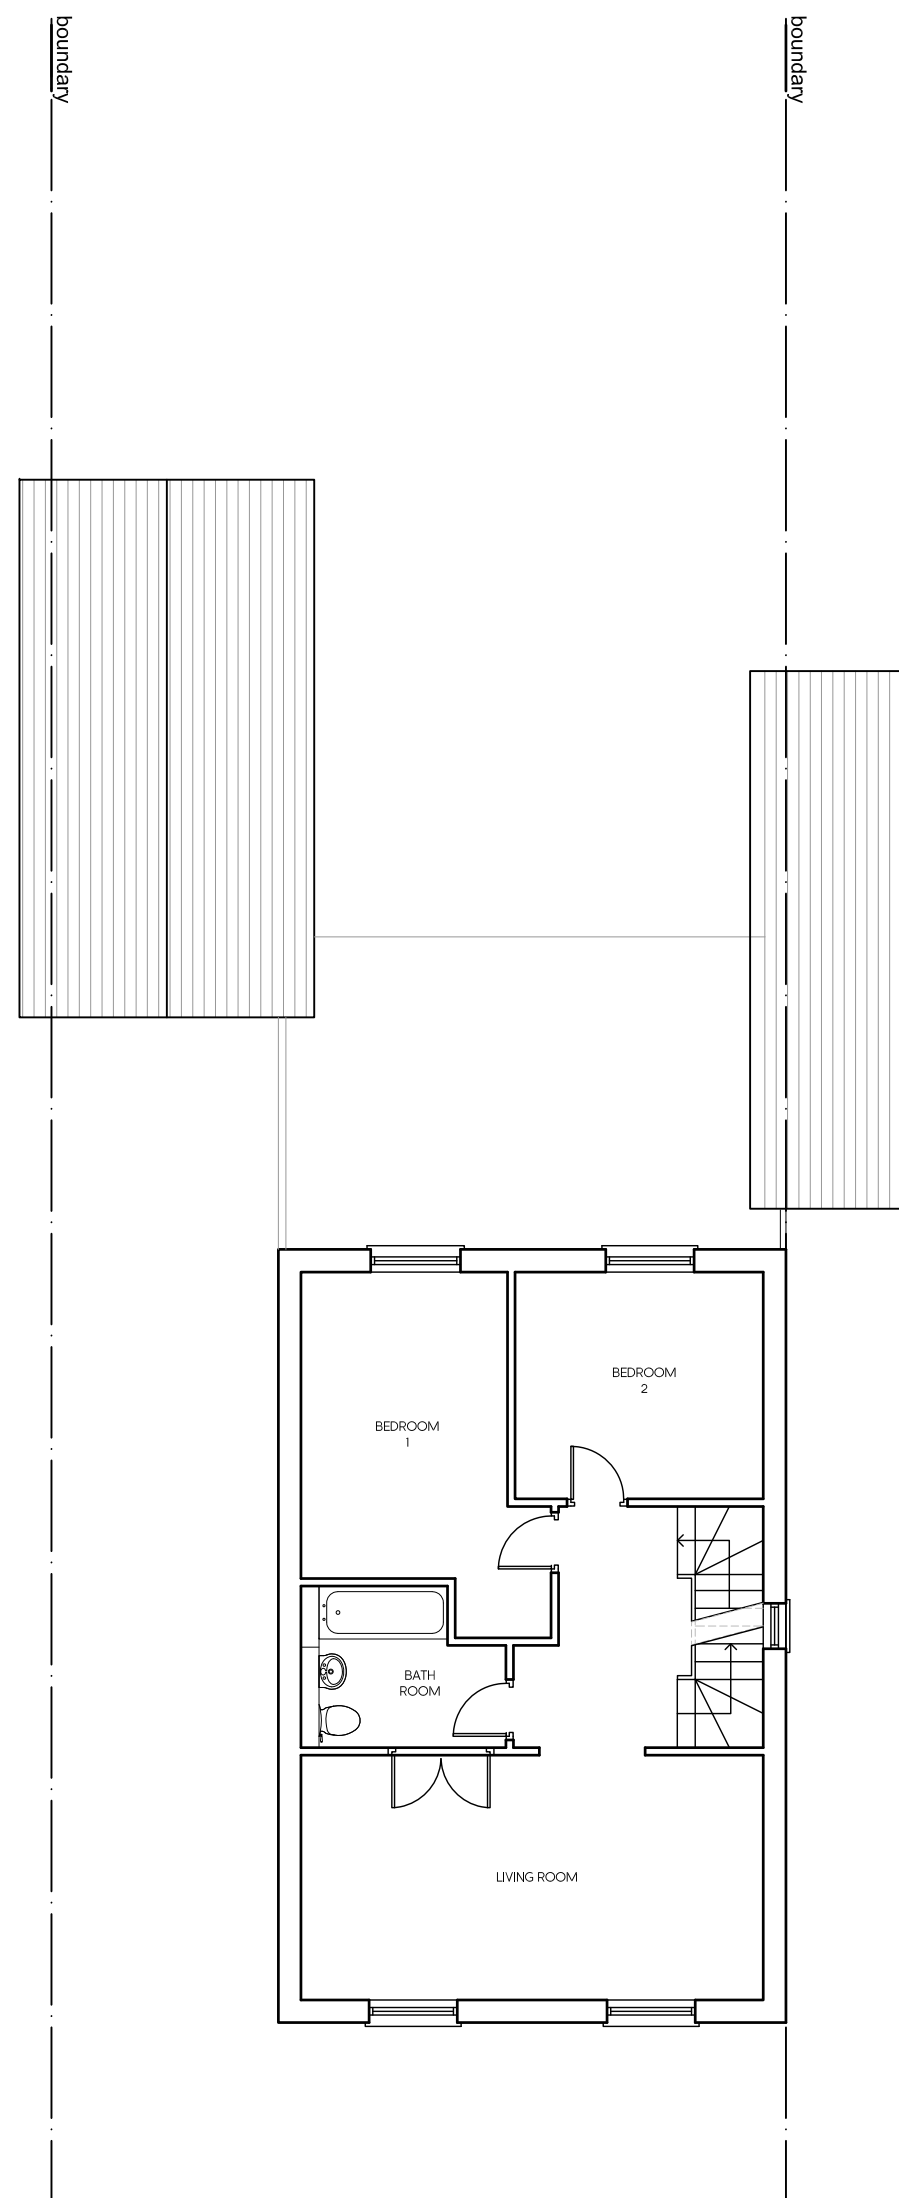


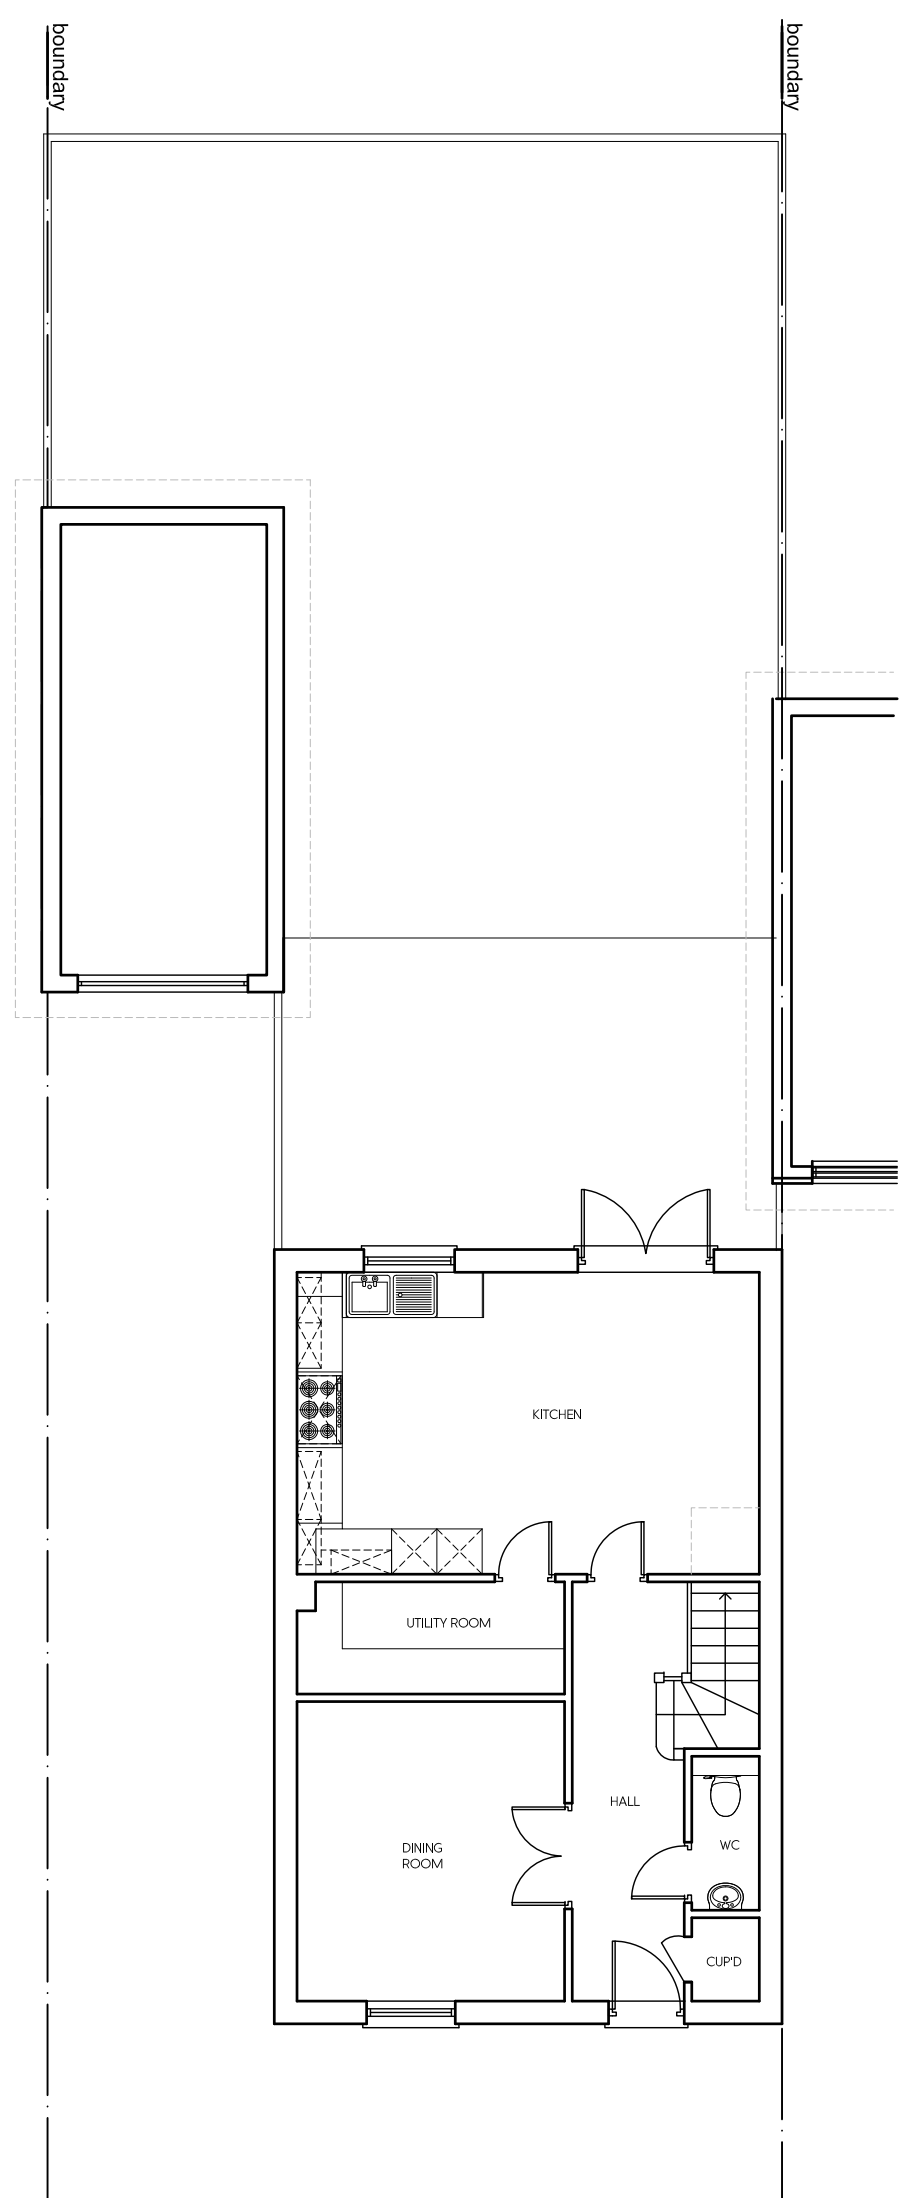

-	-	-	-
Rev	Date	Description	Init.

MR & MRS JHUTTY

Project Title
PROPOSED SINGLE STOREY REAR EXTENSION

30 TRUESDALES, ICKENHAM, UB10 8FJ

EXISTING PLANS & ELEVATIONS

Cad File	Sheet Size	Scale
P001	A1	1:100
Drawn by	Drawing Date	Approved by
SG	JUL 2020	NJ
Project No.	Drawing No.	Revision
1795	P201	-



Argyle House, Joel Street,
Northwood Hills, Middlesex, HA6 1NW

t 01923 840077 f 01923 840078
 info@juttla-architects.com
 juttla-architects.com

This drawing is property of Jutlla Architects Ltd © and must not be copied or otherwise reproduced. All dimensions must be checked on site before commencing work. No dimensions to be scaled from this drawing. This drawing was produced using AutoCad 2016.

PLANNING ISSUE