
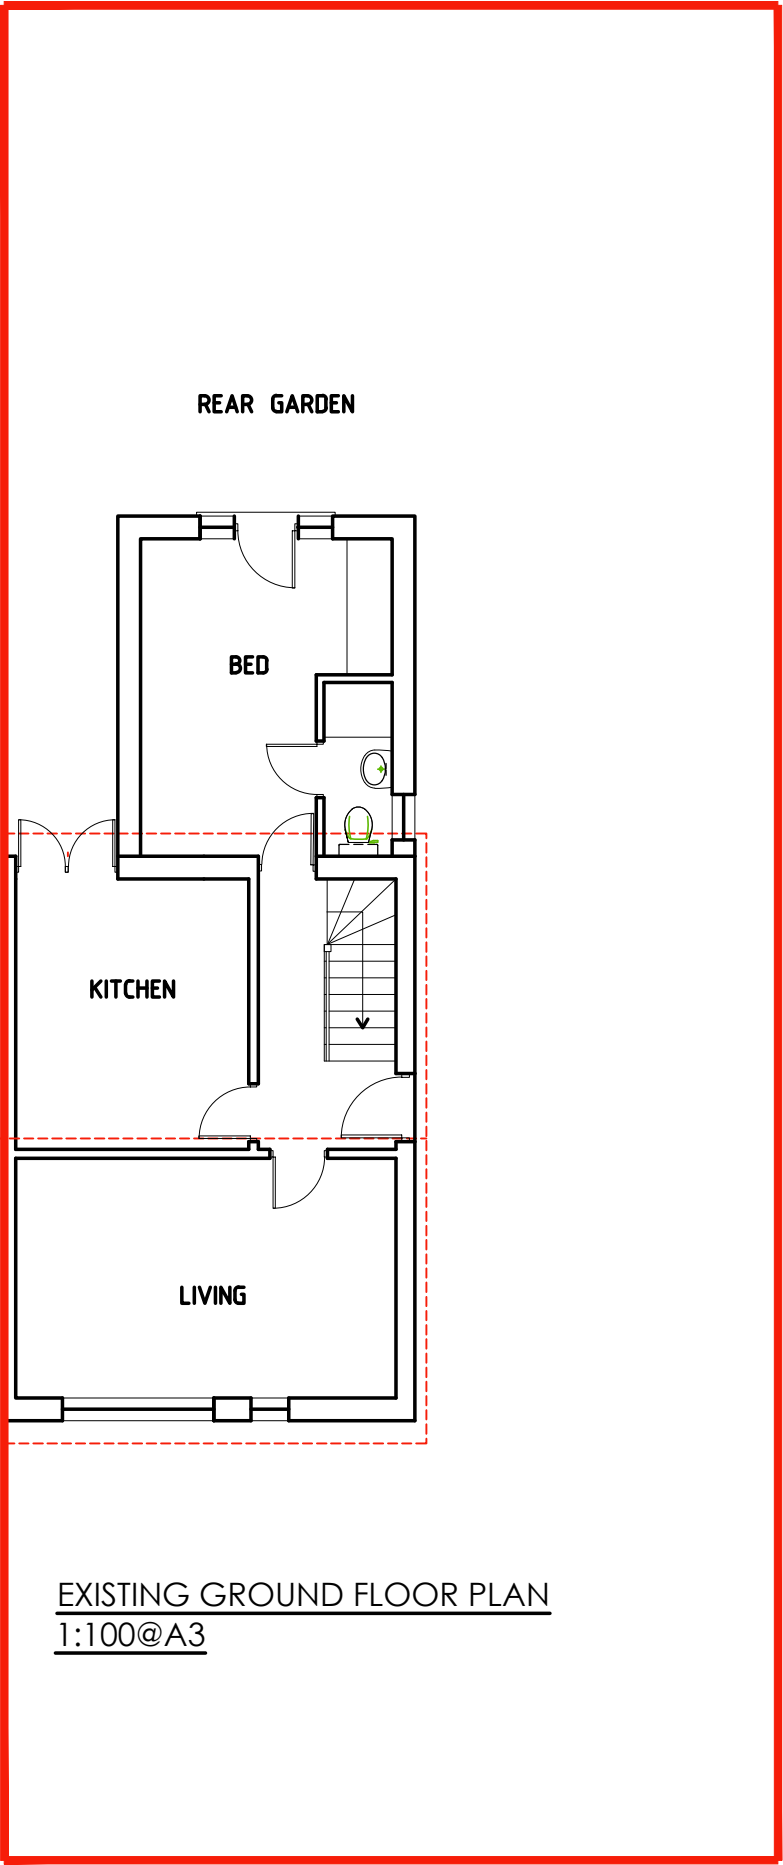
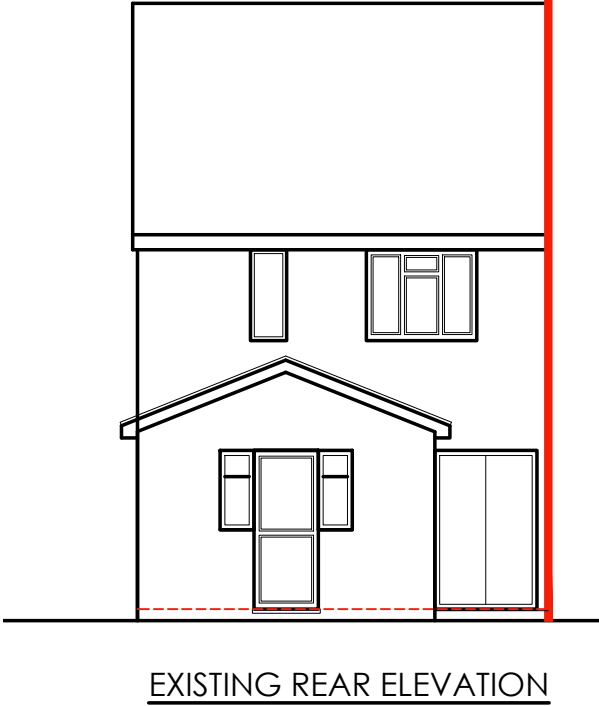
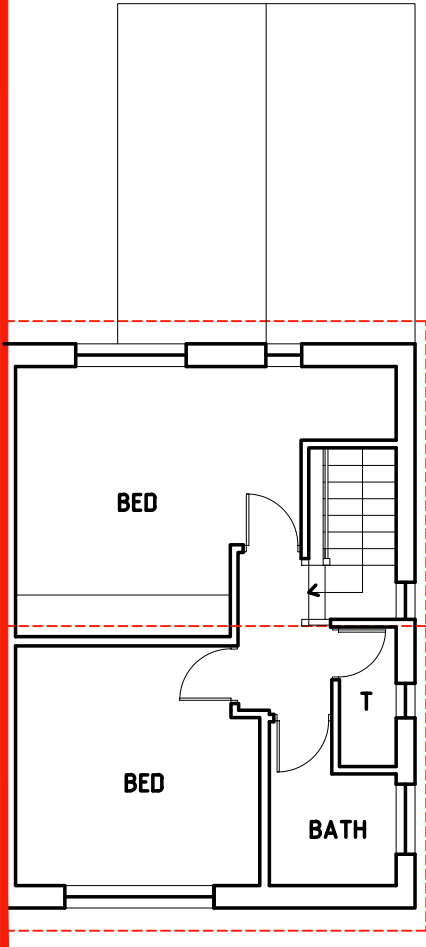
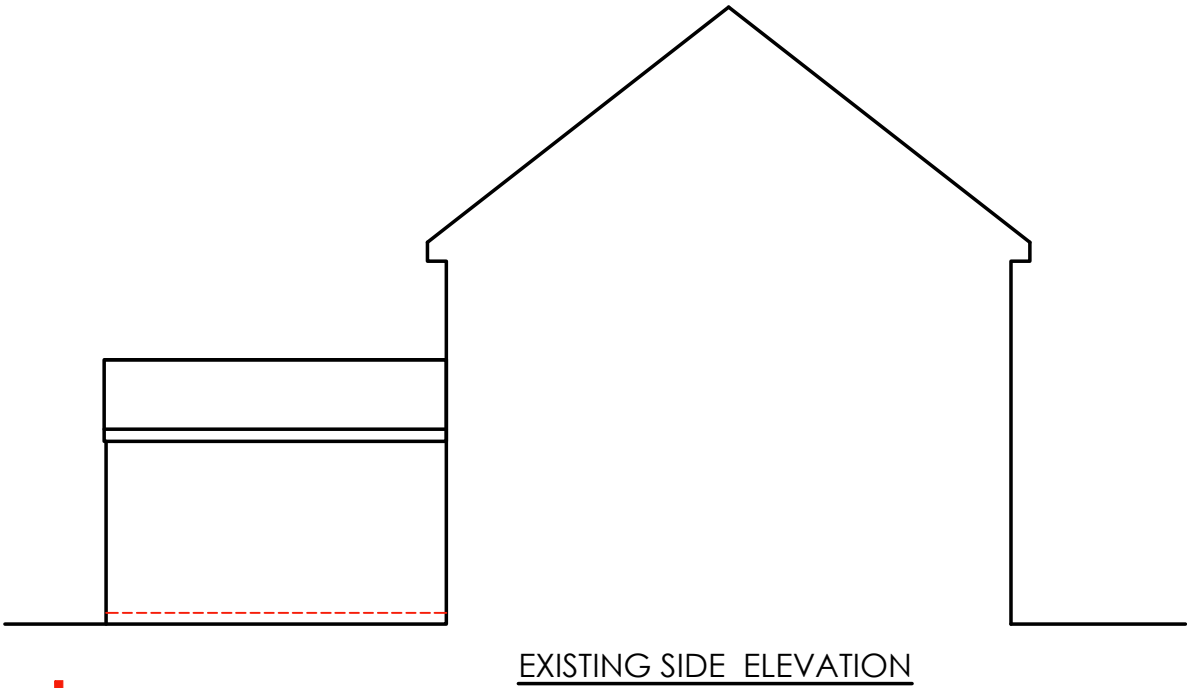
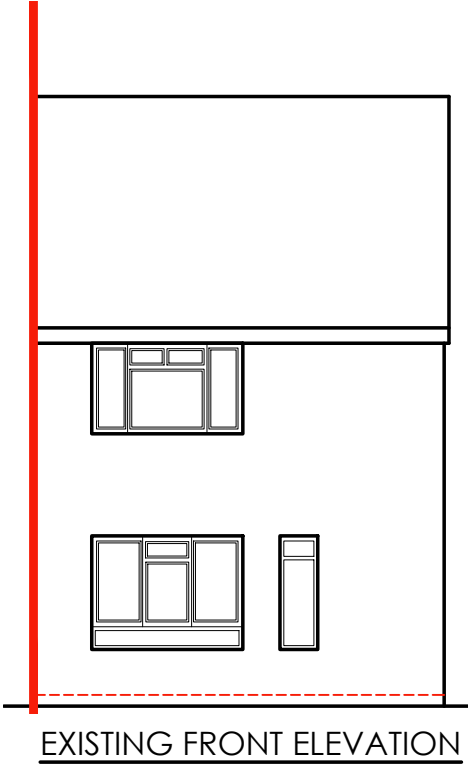


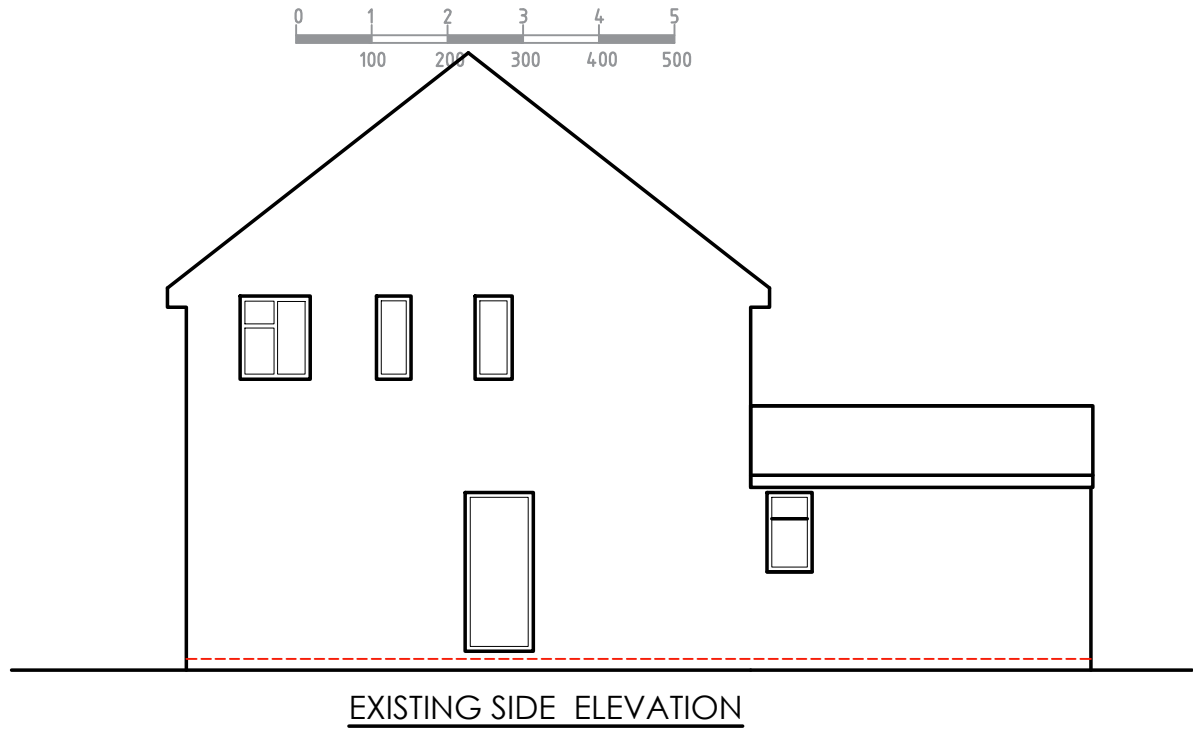

PROJECT

REVISIONS

SITE.

PROJECT NO:

SHEET TILE

CLIENT

PROPOSED LOFT CONVERSION
INCLUDING REAR DORMER AND
TWO FRONT ROOF LIGHTS

R. NO	DATED	DESCRIPTION	SIGN

2 St Paul Cl
Cowley
Uxbridge
UB8 3SF

pl/01

EXISTING PLANS
& ELEVATIONS

Mr Elias Kelati

SCALE
as shown
@A3

DATE
25/02/2025

DEALT

CHECKED
AW

Drawing produced by
A Warchitecture

Contact: 07934 906060
awarchitecture@yahoo.co.uk