



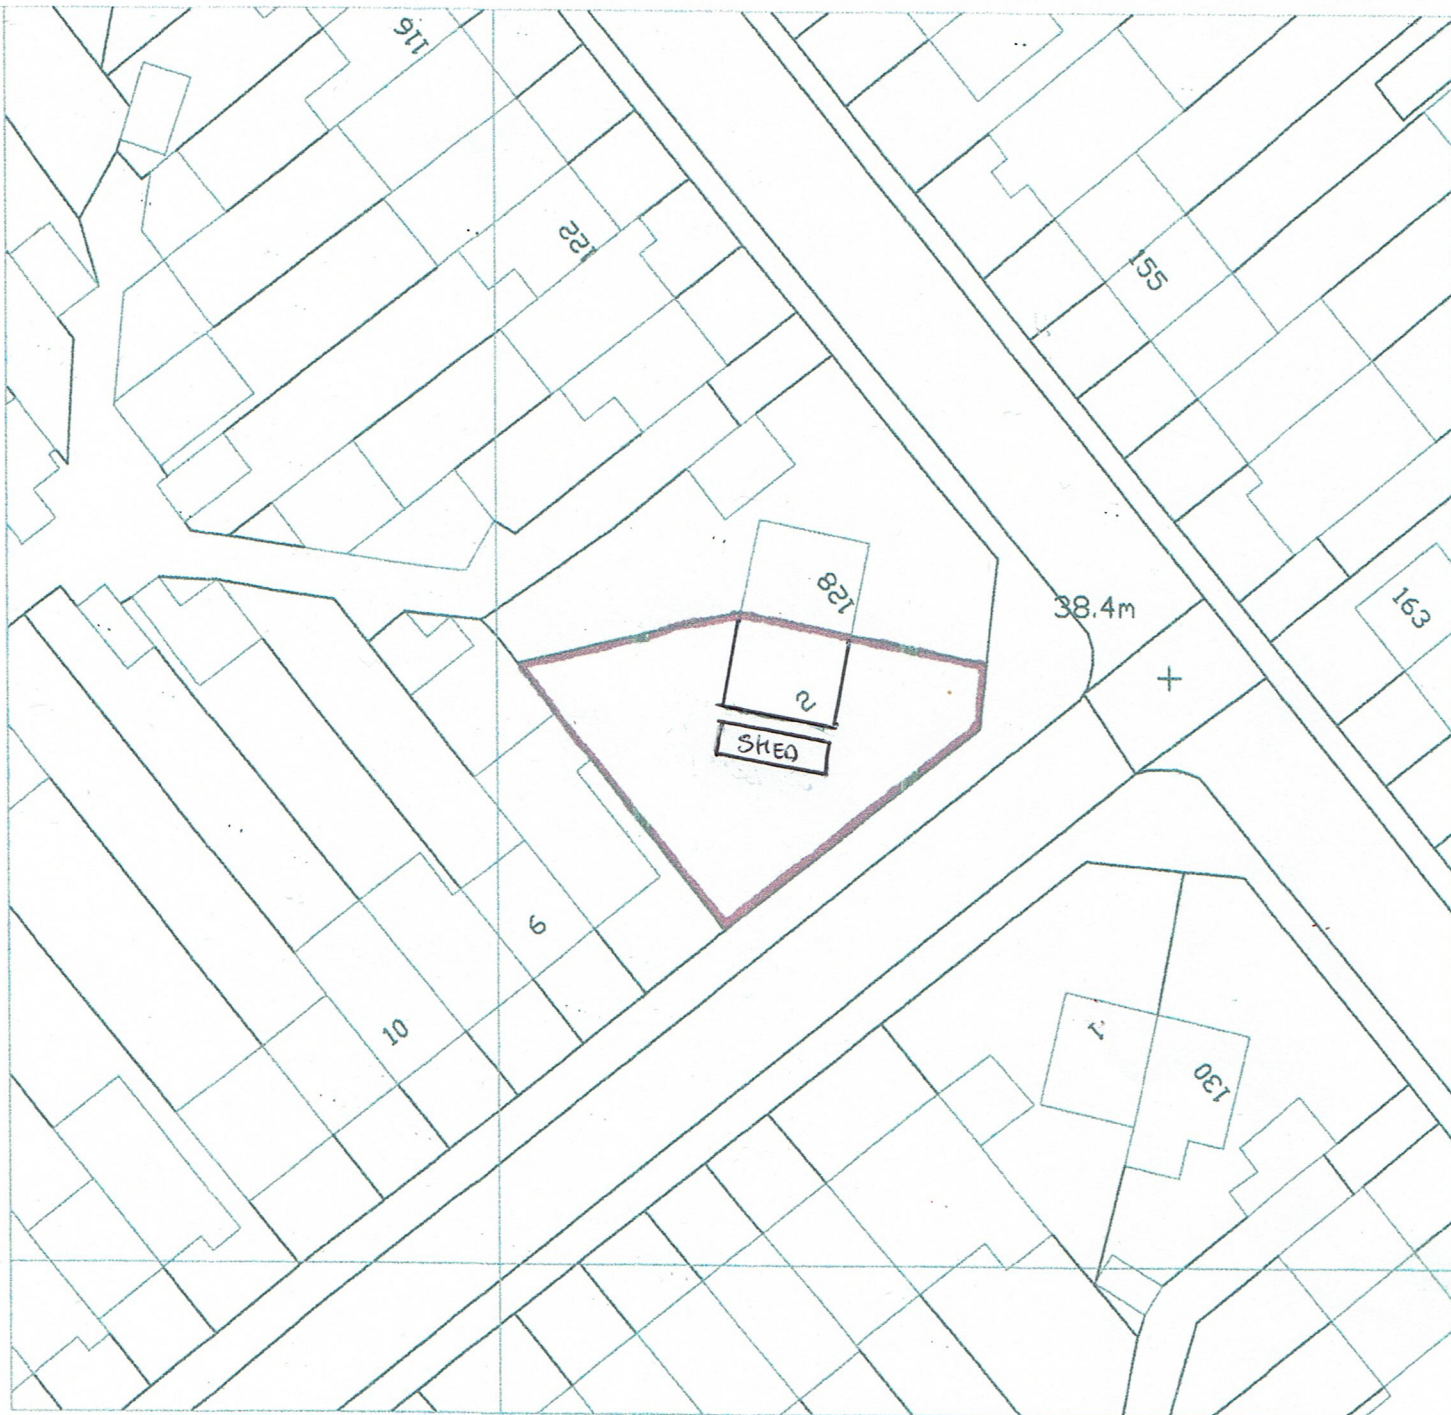


507967

508000

Serial number: 187264

© Crown copyright and database right 2020
Ordnance Survey licence 100048957
Reproduction in whole or in part is prohibited
without the prior permission of Ordnance Survey

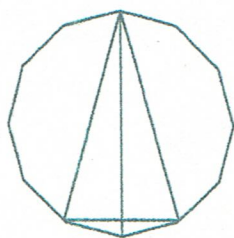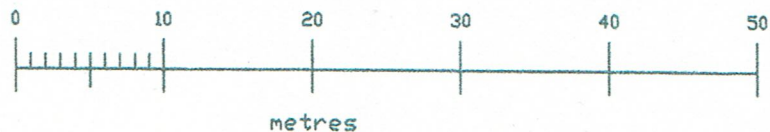

EXISTING

6519 - 30

12 November 2020
1:500 @ A4

BLOCK PLAN

1:500

**2 WOODCROFT CRESCENT
UXBRIDGE UB10 9JA**

ROYAL INSTITUTE OF BRITISH ARCHITECTS CHARTERED PRACTICE



78 YORK STREET, LONDON W1H 1DP
T: 0207 112 7560 www.pegley-darcy.com M: 07889 657363
© PEGLEY D'ARCY LIMITED CO. NR 02576330 REGISTERED IN LONDON