


2 WOODCROFT CRESCENT, UXBRIDGE, UB10 9JA

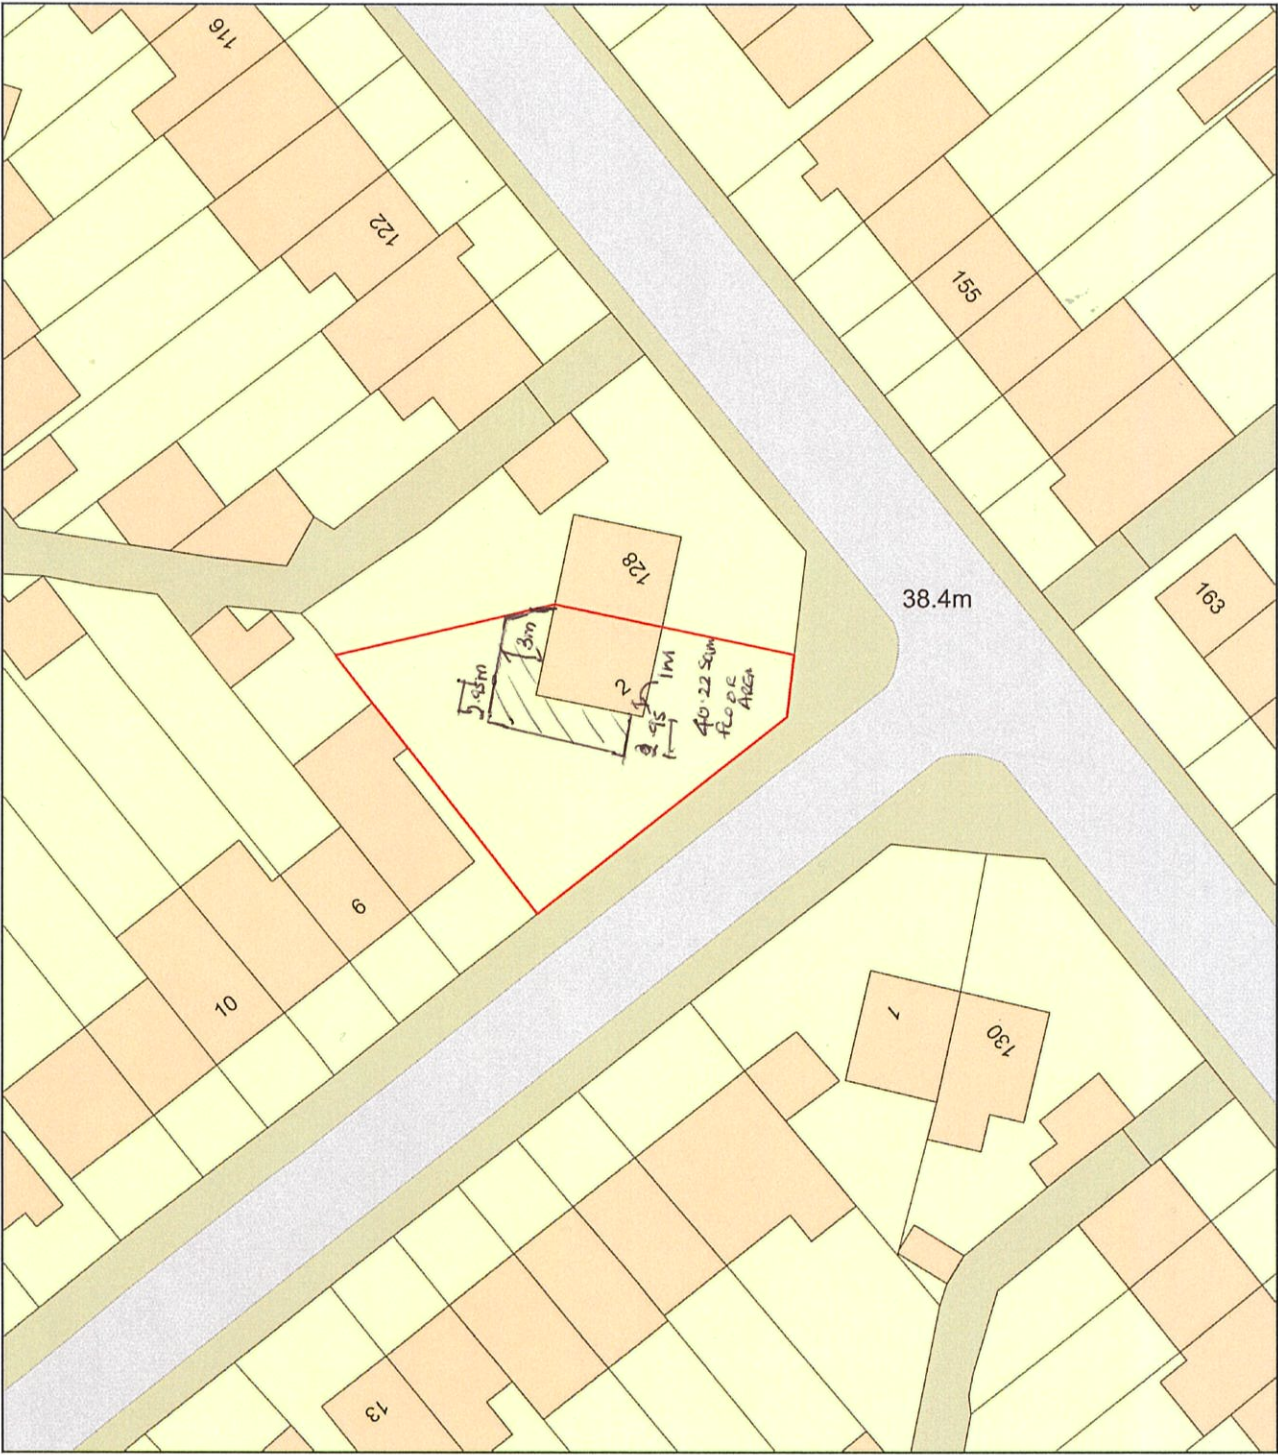

Plan Produced for: AVIM CONSULANCY LTD
Date Produced: 23 Sep 2023
Plan Reference Number: TQRQM23266091429116
Scale: 1:500 @ A4