
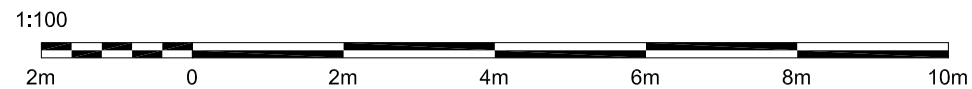
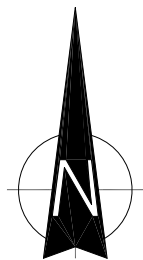


Note  
All dimensions to be checked on site prior to commencement of work

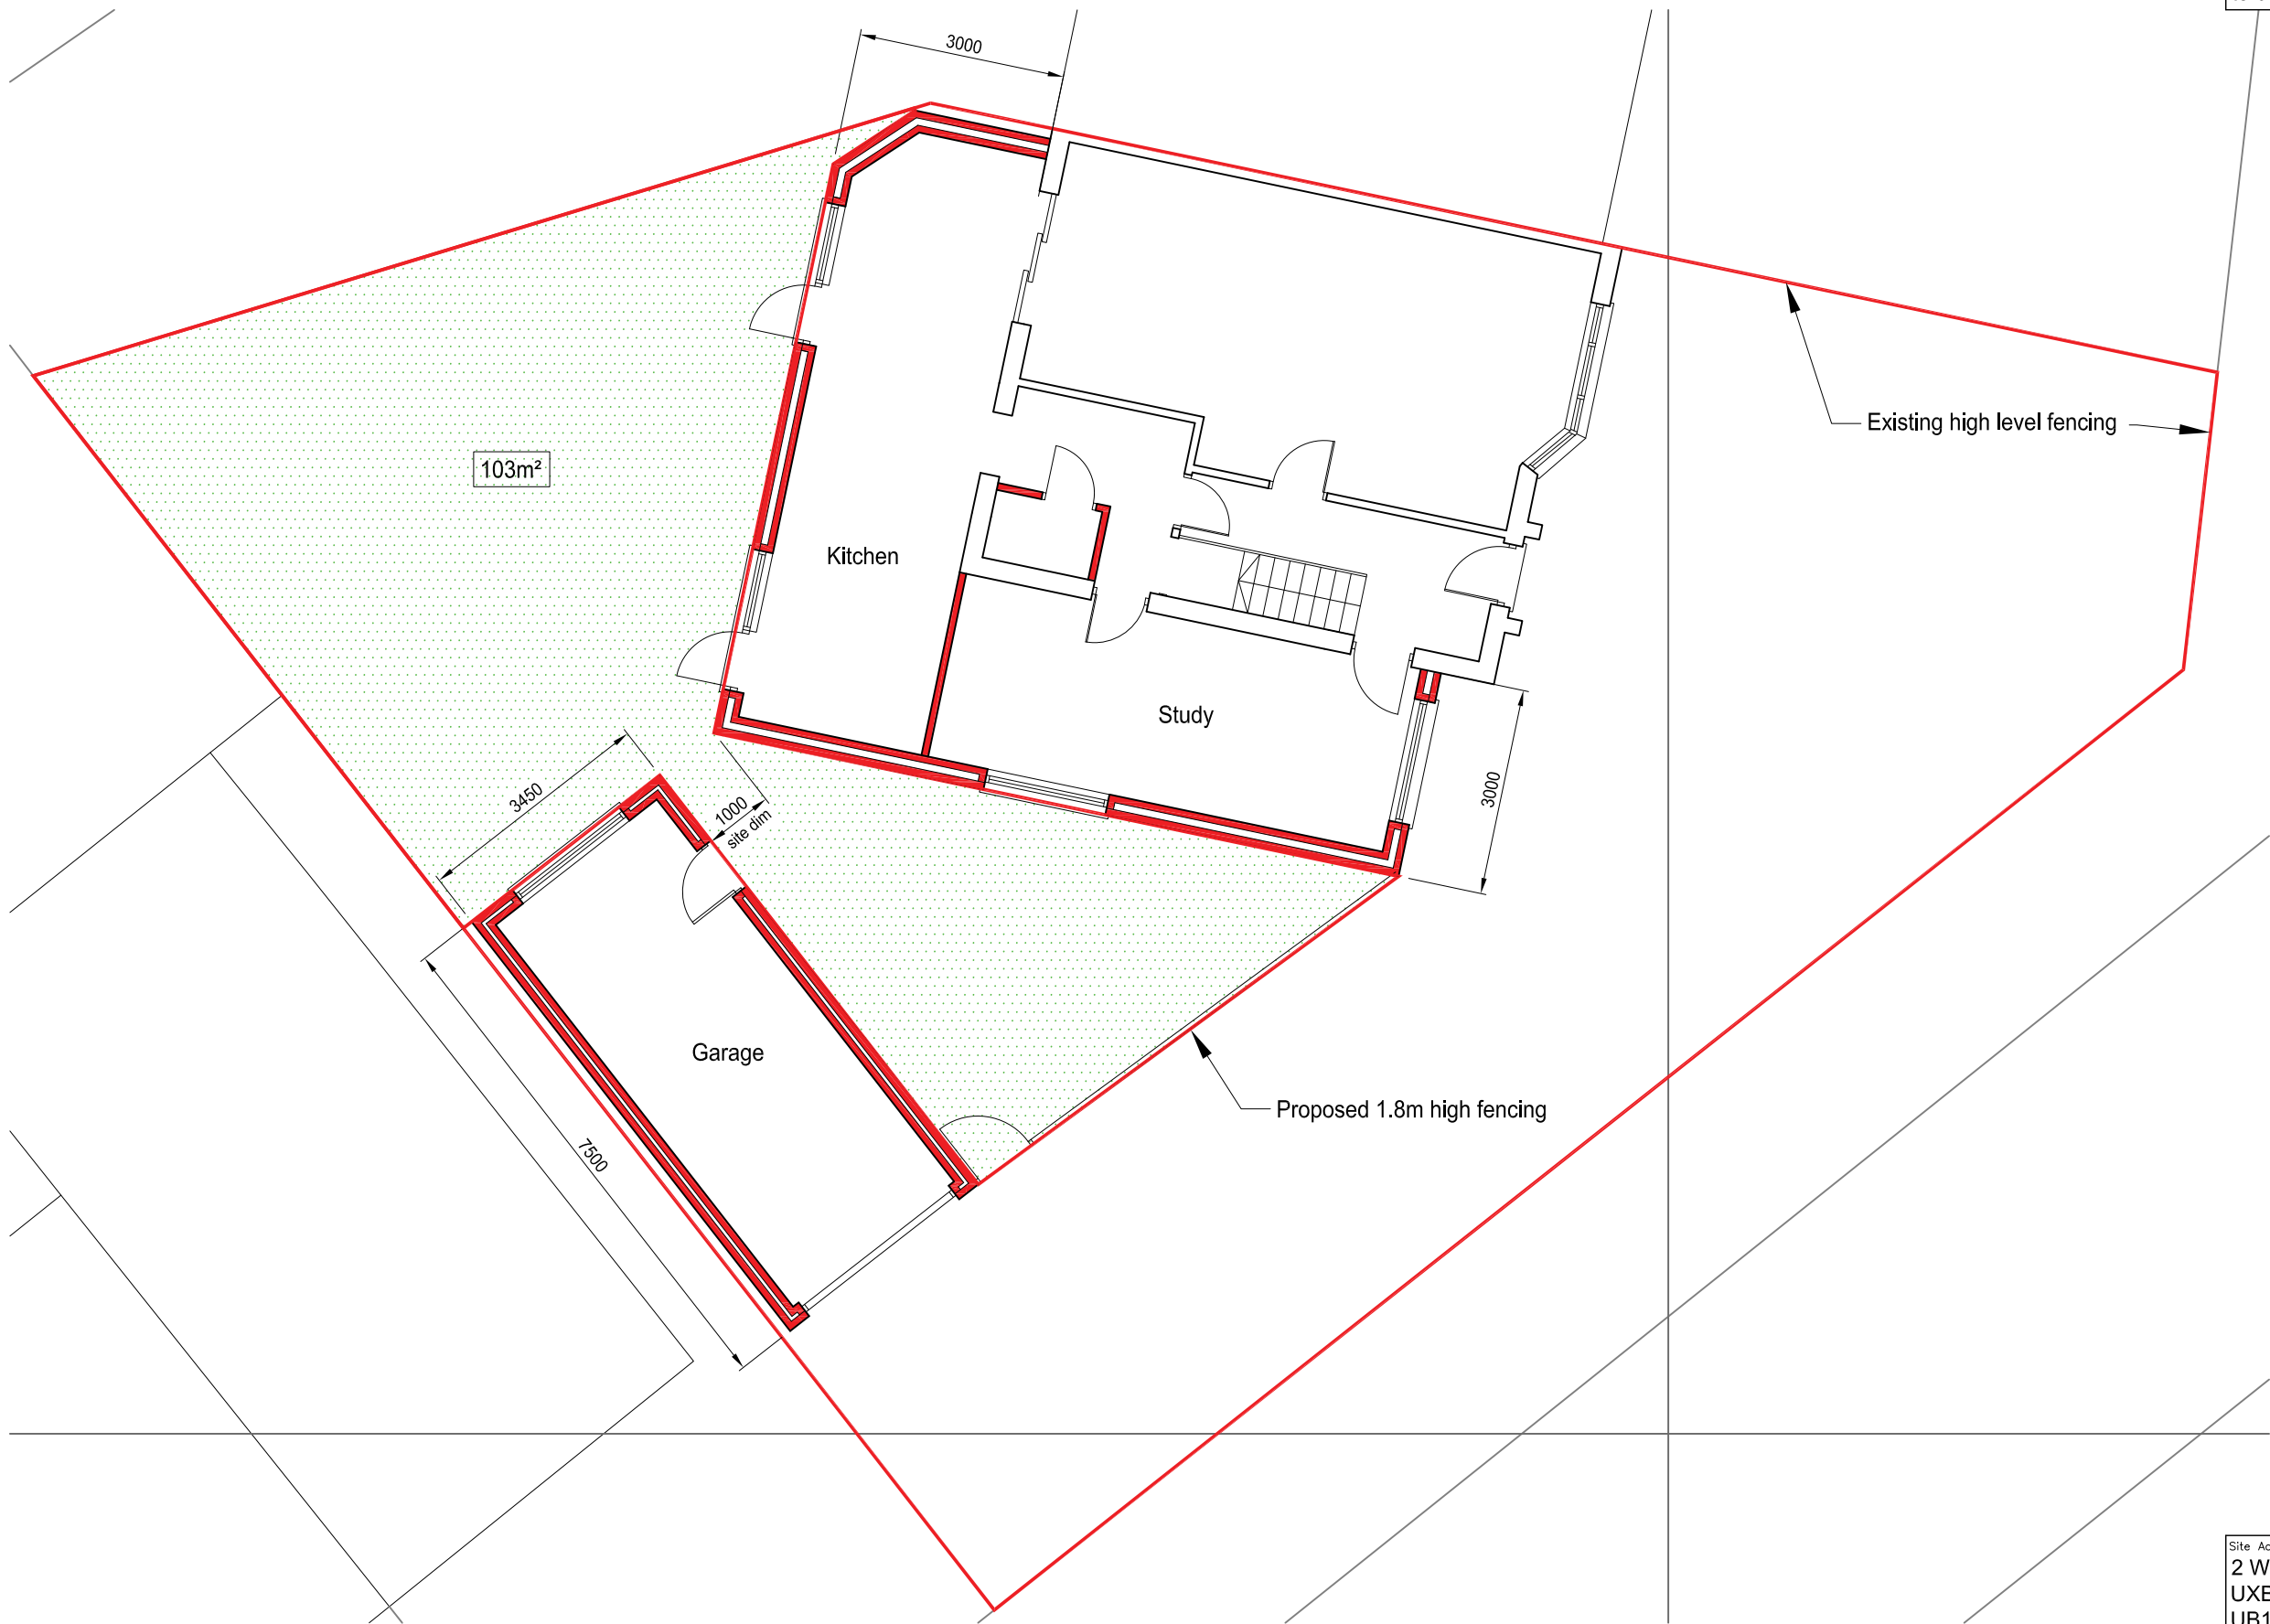

Site Address 2 WOODCROFT CRESCENT UXBRIDGE UB10 9JA	
Title DOUBLE STOREY SIDE/REAR, SINGLE STOREY REAR EXTENSION DETACHED GARAGE/STORE	Drawing number 1006
	Date 02.03.25
	Scale 1:100
BLOCK PLAN	

Revision	Revision Notes	Revision Date	Status
C			FOR PLANNING PERMISSION