


Note  
All dimensions to be checked on site prior  
to commencement of work

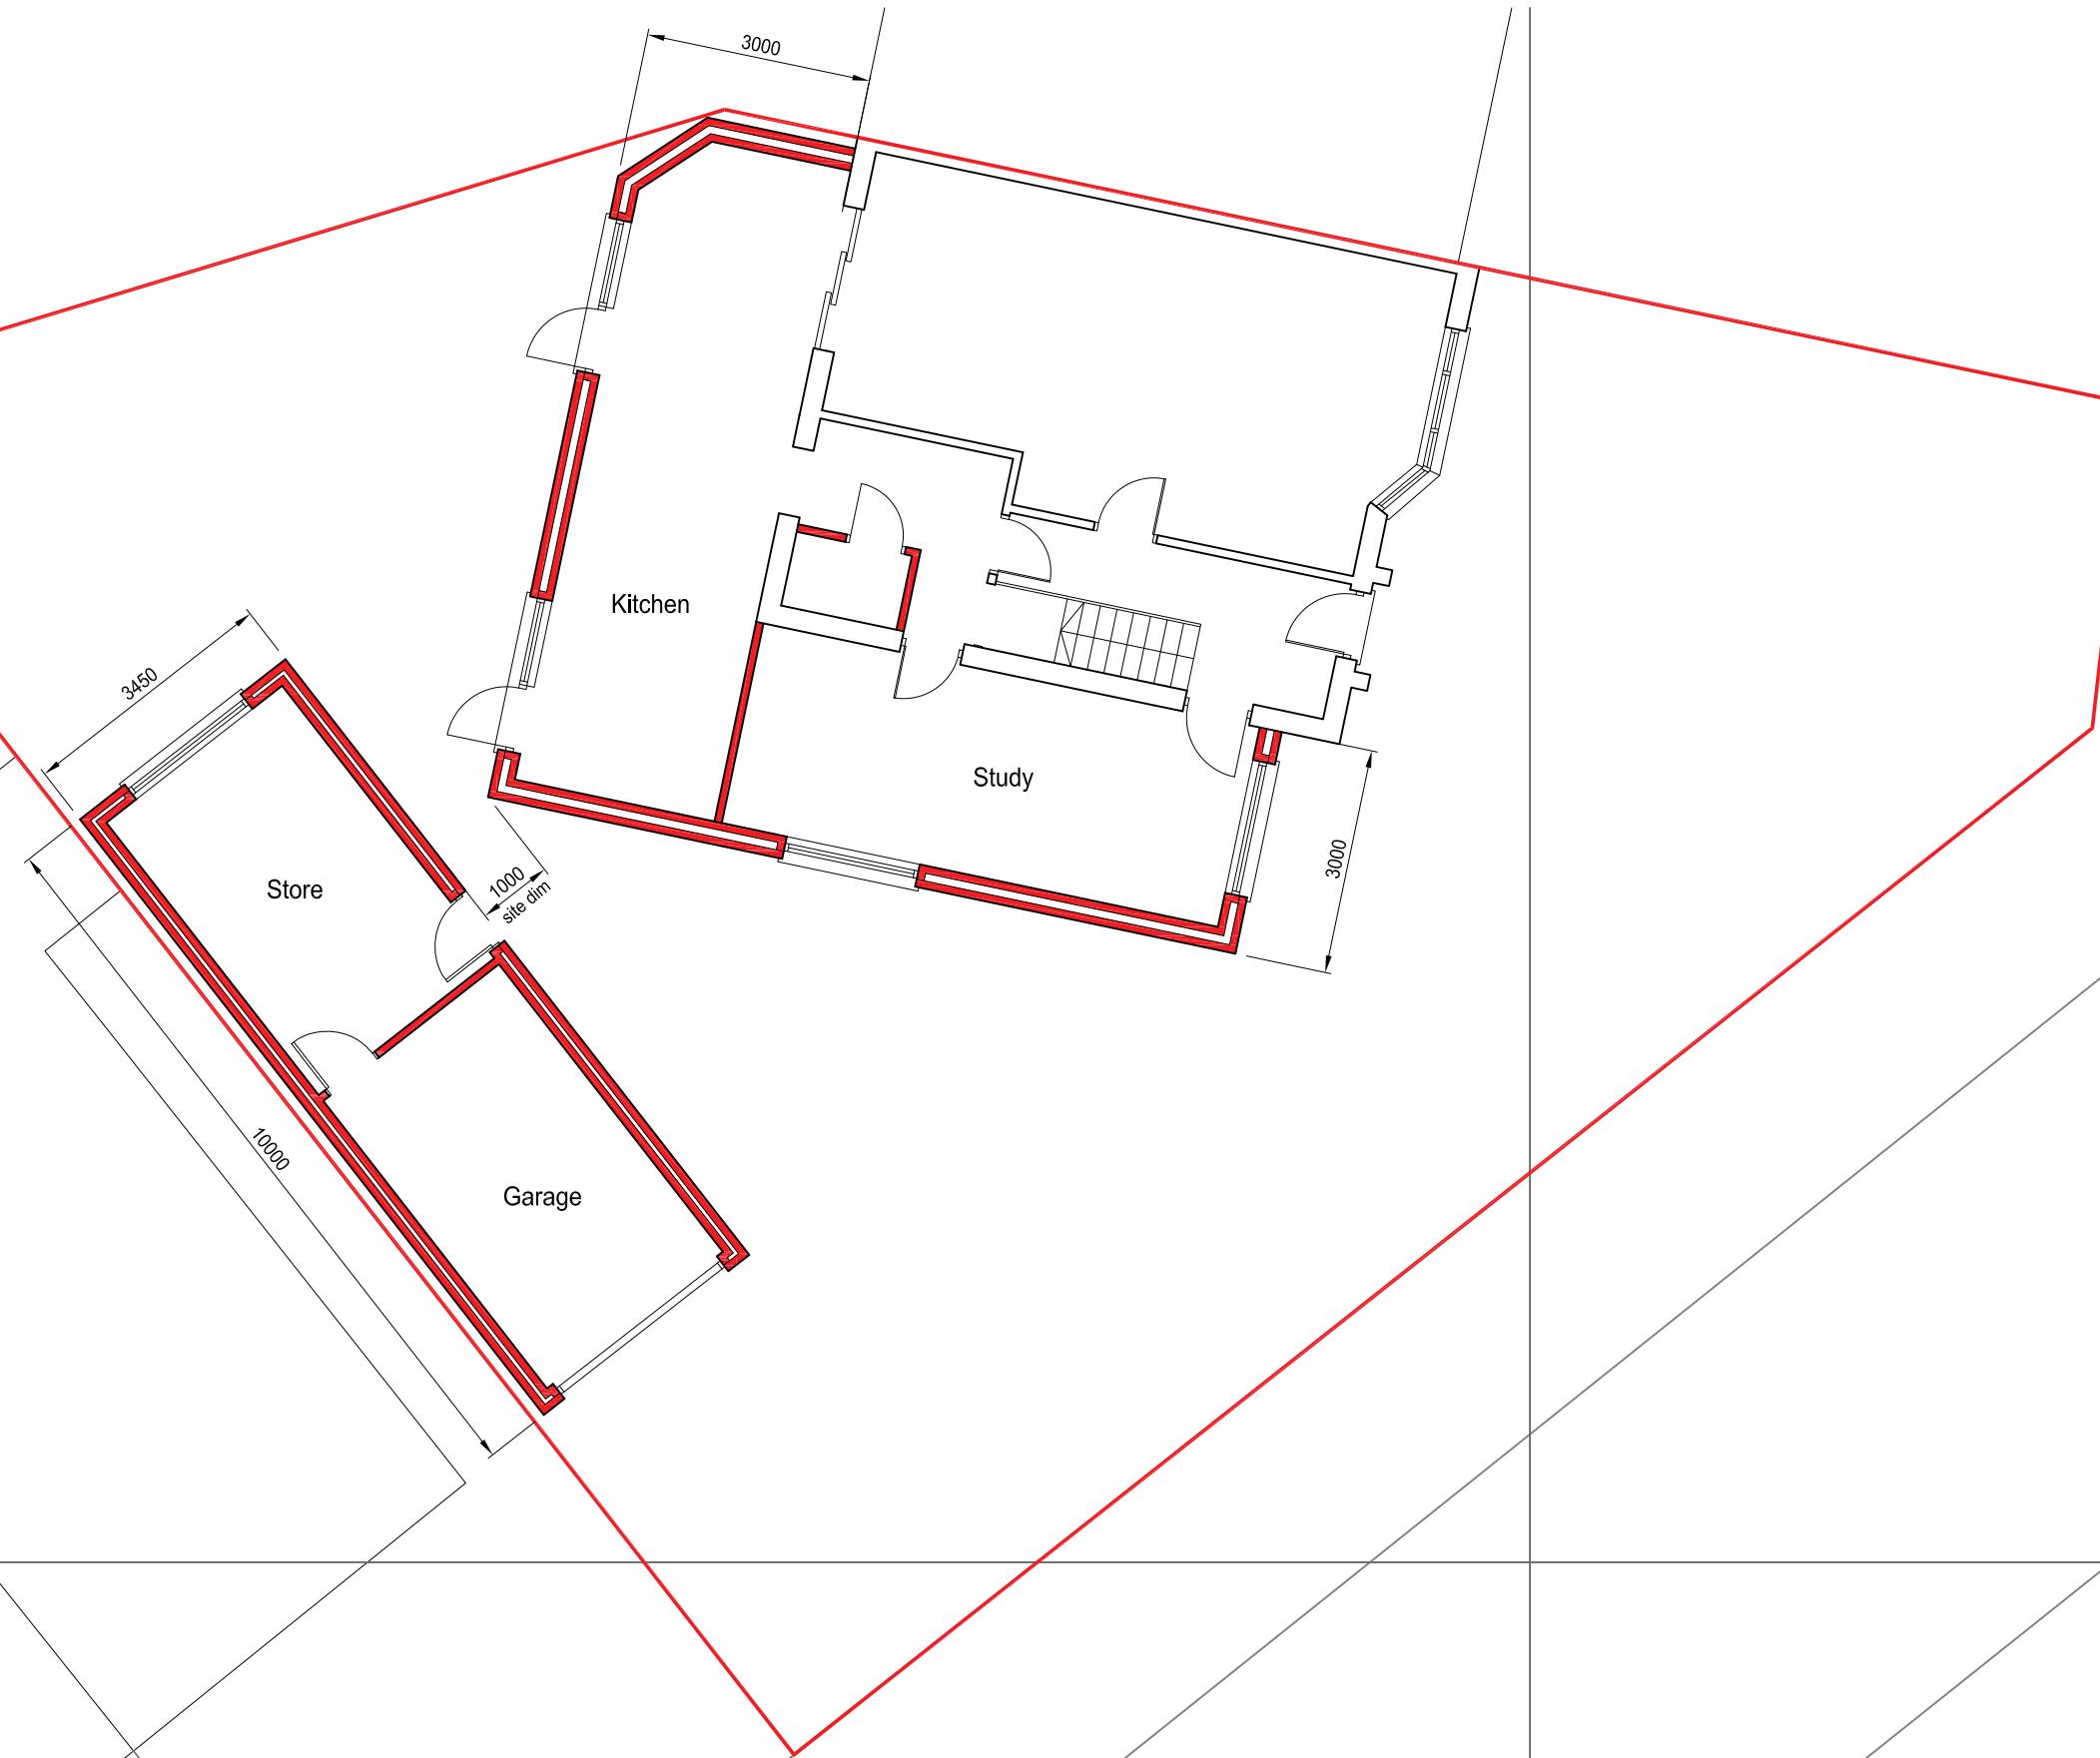

Site Address  
2 WOODCROFT CRESCENT  
UXBRIDGE  
UB10 9JA

Title  
DOUBLE STOREY SIDE/REAR,  
SINGLE STOREY REAR  
EXTENSION  
DETACHED GARAGE/STORE

Drawing number  
1006  
Date  
10.12.24

Scale  
1:100

Revision	Revision Notes	Revision Date	Status
A			FOR PLANNING PERMISSION
			BLOCK PLAN