


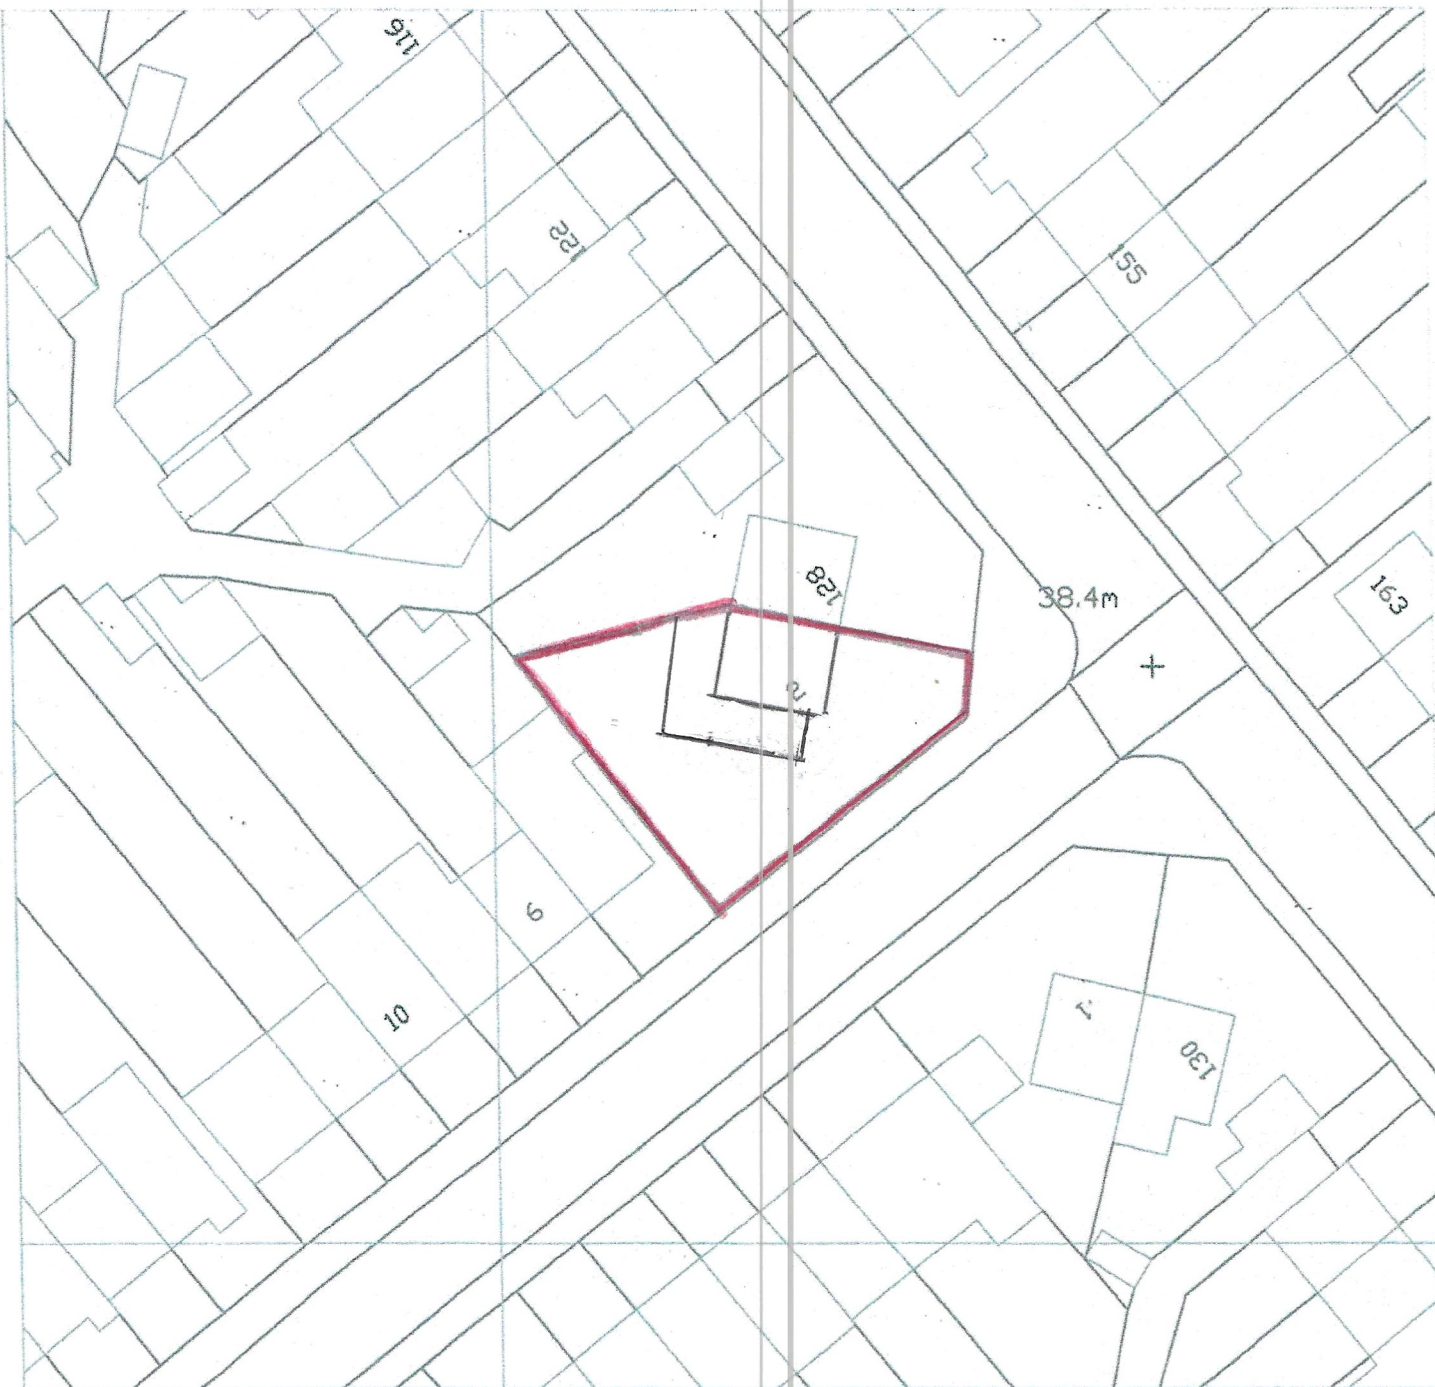


507967

508000

Serial number: 187264

© Crown copyright and database right 2020
Ordnance Survey licence 100048957
Reproduction in whole or in part is prohibited
without the prior permission of Ordnance Survey

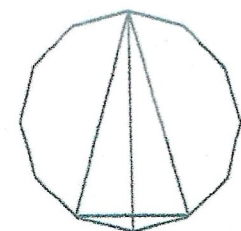

6519 - 30

12 November 2020
1:500 @ A4

BLOCK PLAN

1:500

**2 WOODCROFT CRESCENT
UXBRIDGE UB10 9JA**

ROYAL INSTITUTE OF BRITISH ARCHITECTS CHARTERED PRACTICE




78 YORK STREET, LONDON W1H 1DP

Ordnance Survey®
Uknapcentre.com



Serial number: 187264

©Crown copyright and database right 2020
Ordnance Survey licence 100048957
Reproduction in whole or in part is prohibited
without the prior permission of Ordnance Survey

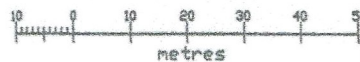


6519 - 02

01 September 2020
1:1250 @ A4

LOCATION PLAN 1:1250

**2 WOODCROFT CRESCENT
UXBRIDGE UB10 9JA**

ROYAL INSTITUTE OF BRITISH ARCHITECTS CHARTERED PRACTICE

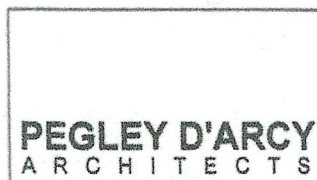

78 YORK STREET, LONDON W1H 1DP
T : 0207 112 7560 www.pegley-darcy.com M : 07889 657363
© PEGLEY D'ARCY LIMITED CO NR 02576330 REGISTERED IN LONDON