


Existing Section

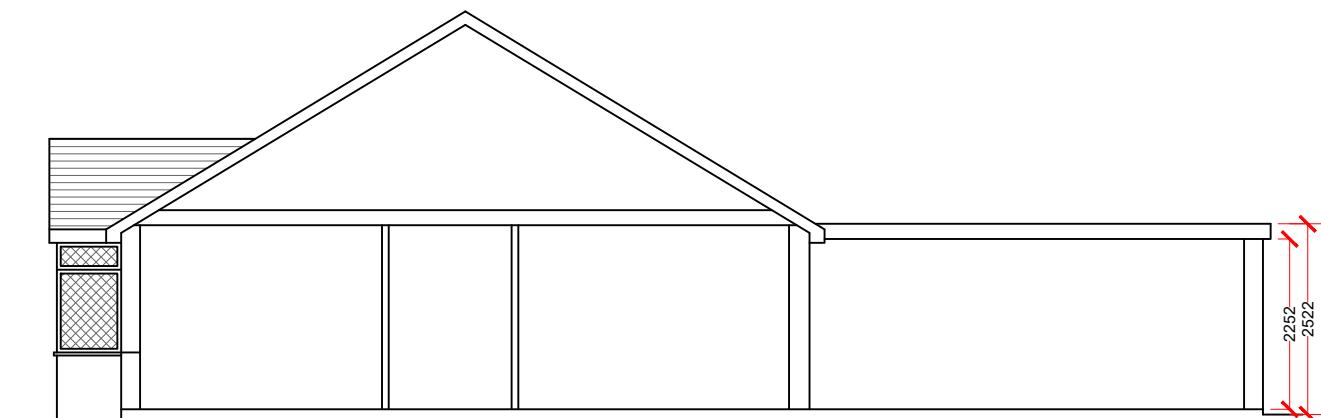

Proposed Section

DRAWING: PLANNING	0 1 2 3 4 5 6 7 8 9 10 M 1:100	DRAWN: MAAS	DATE: 24/12/2020
DISCLAIMER Drawing to be read in conjunction with all other relevant documentation. All written dimensions to be checked on site before work commences. Discrepancies, where identified, must be reported to the designer. The drawing is the property of Arch Studio and must not be reproduced or used in conjunction with any unauthorized person either wholly or in part without valid consent.	ARCH STUDIO (OAS) Email Address: info@onlinearchitecturalservices.com Contact Number: 07494 500087	PROJECT : 23 Pinkwell Avenue, UB3 1NG	CLIENT: Mr Jasbir
PROJECT NO: 23/2020	DRAWING NO: PD03	SCALE: 1:100	REV: