


Pinkwell Avenue

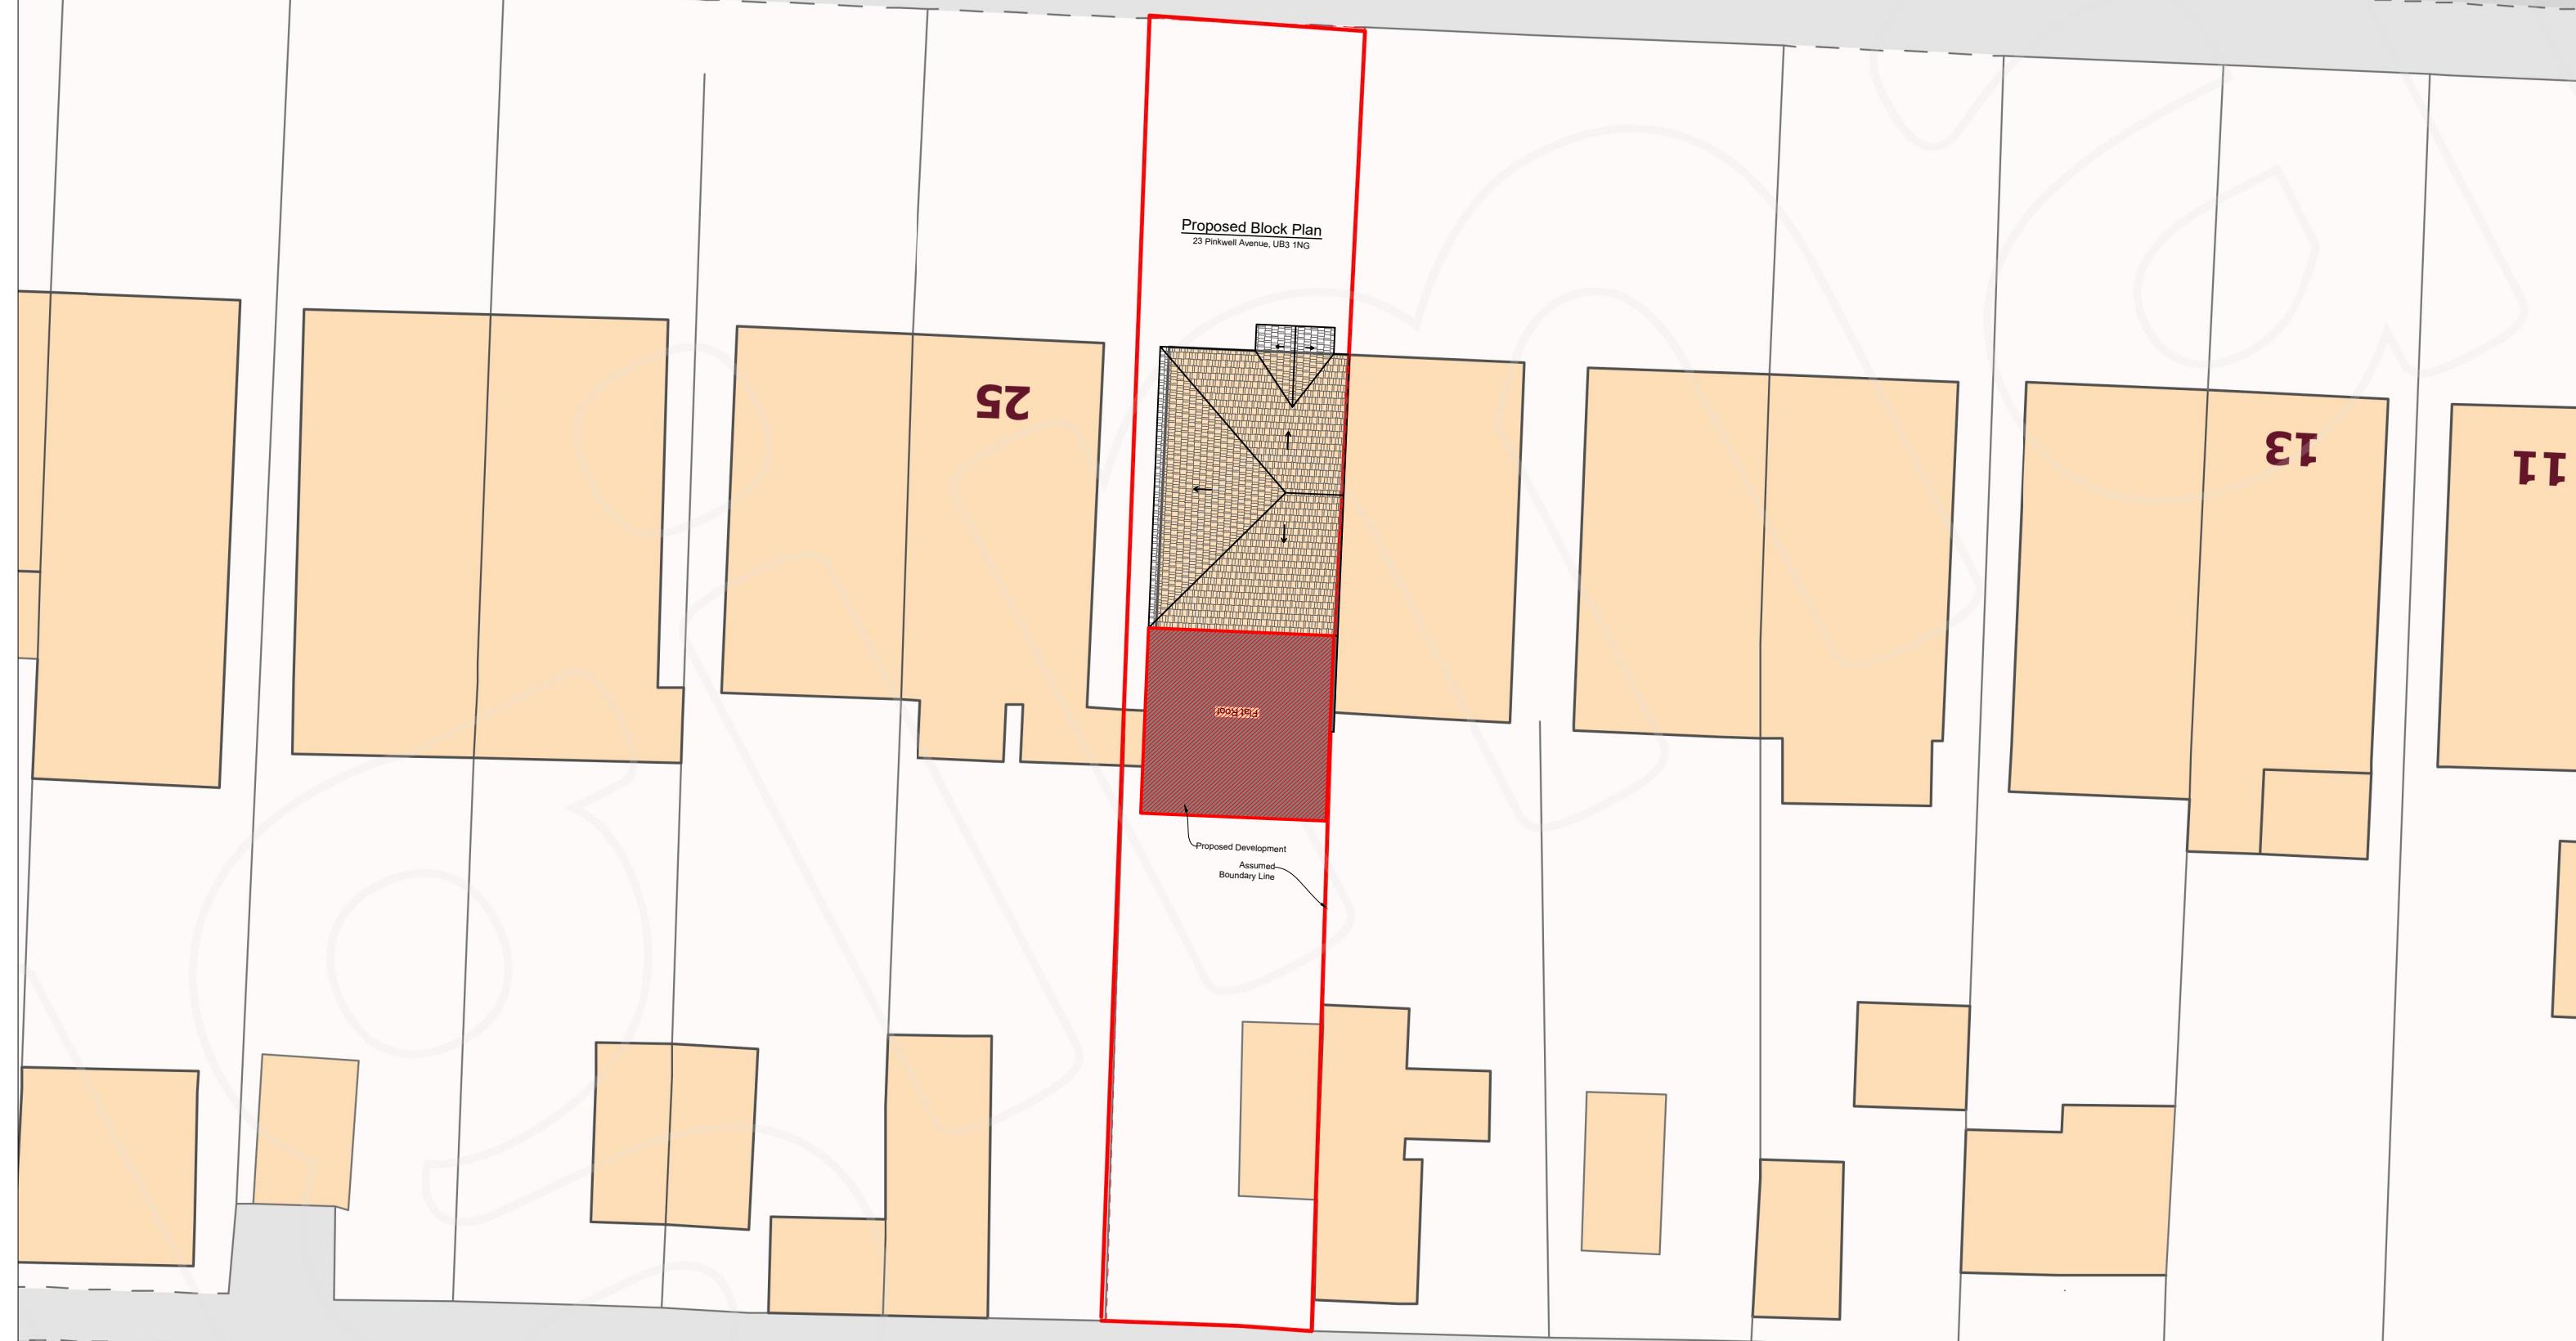

DRAWING: PLANNING	M 1:200	0 2 4 6 8 10 12 14 16 18 20	N	DRAWN: SA	DATE: 26/11/2024		
DISCLAIMER Drawing to be read in conjunction with all other relevant documentation. All written dimensions to be checked on site before work commences. Discrepancies, where identified, must be reported to the designer. The drawing is the property of Arch Studio and must not be reproduced or used in conjunction with any unauthorized person either wholly or in part without valid consent.	ARCH STUDIO (OAS)	Email Address: info@onlinearchitecturalservices.com Contact Number: 07494 500087	PROJECT : 23 Pinkwell Avenue, UB3 1NG	CLIENT: Mr Jasbir	SHEET SIZE: A3	SCALE: 1:200	
					PROJECT NO: 23/2024	DRAWING NO: PD04	REV: