




EXISTING MANOR ROAD ELEVATION 1 1:100

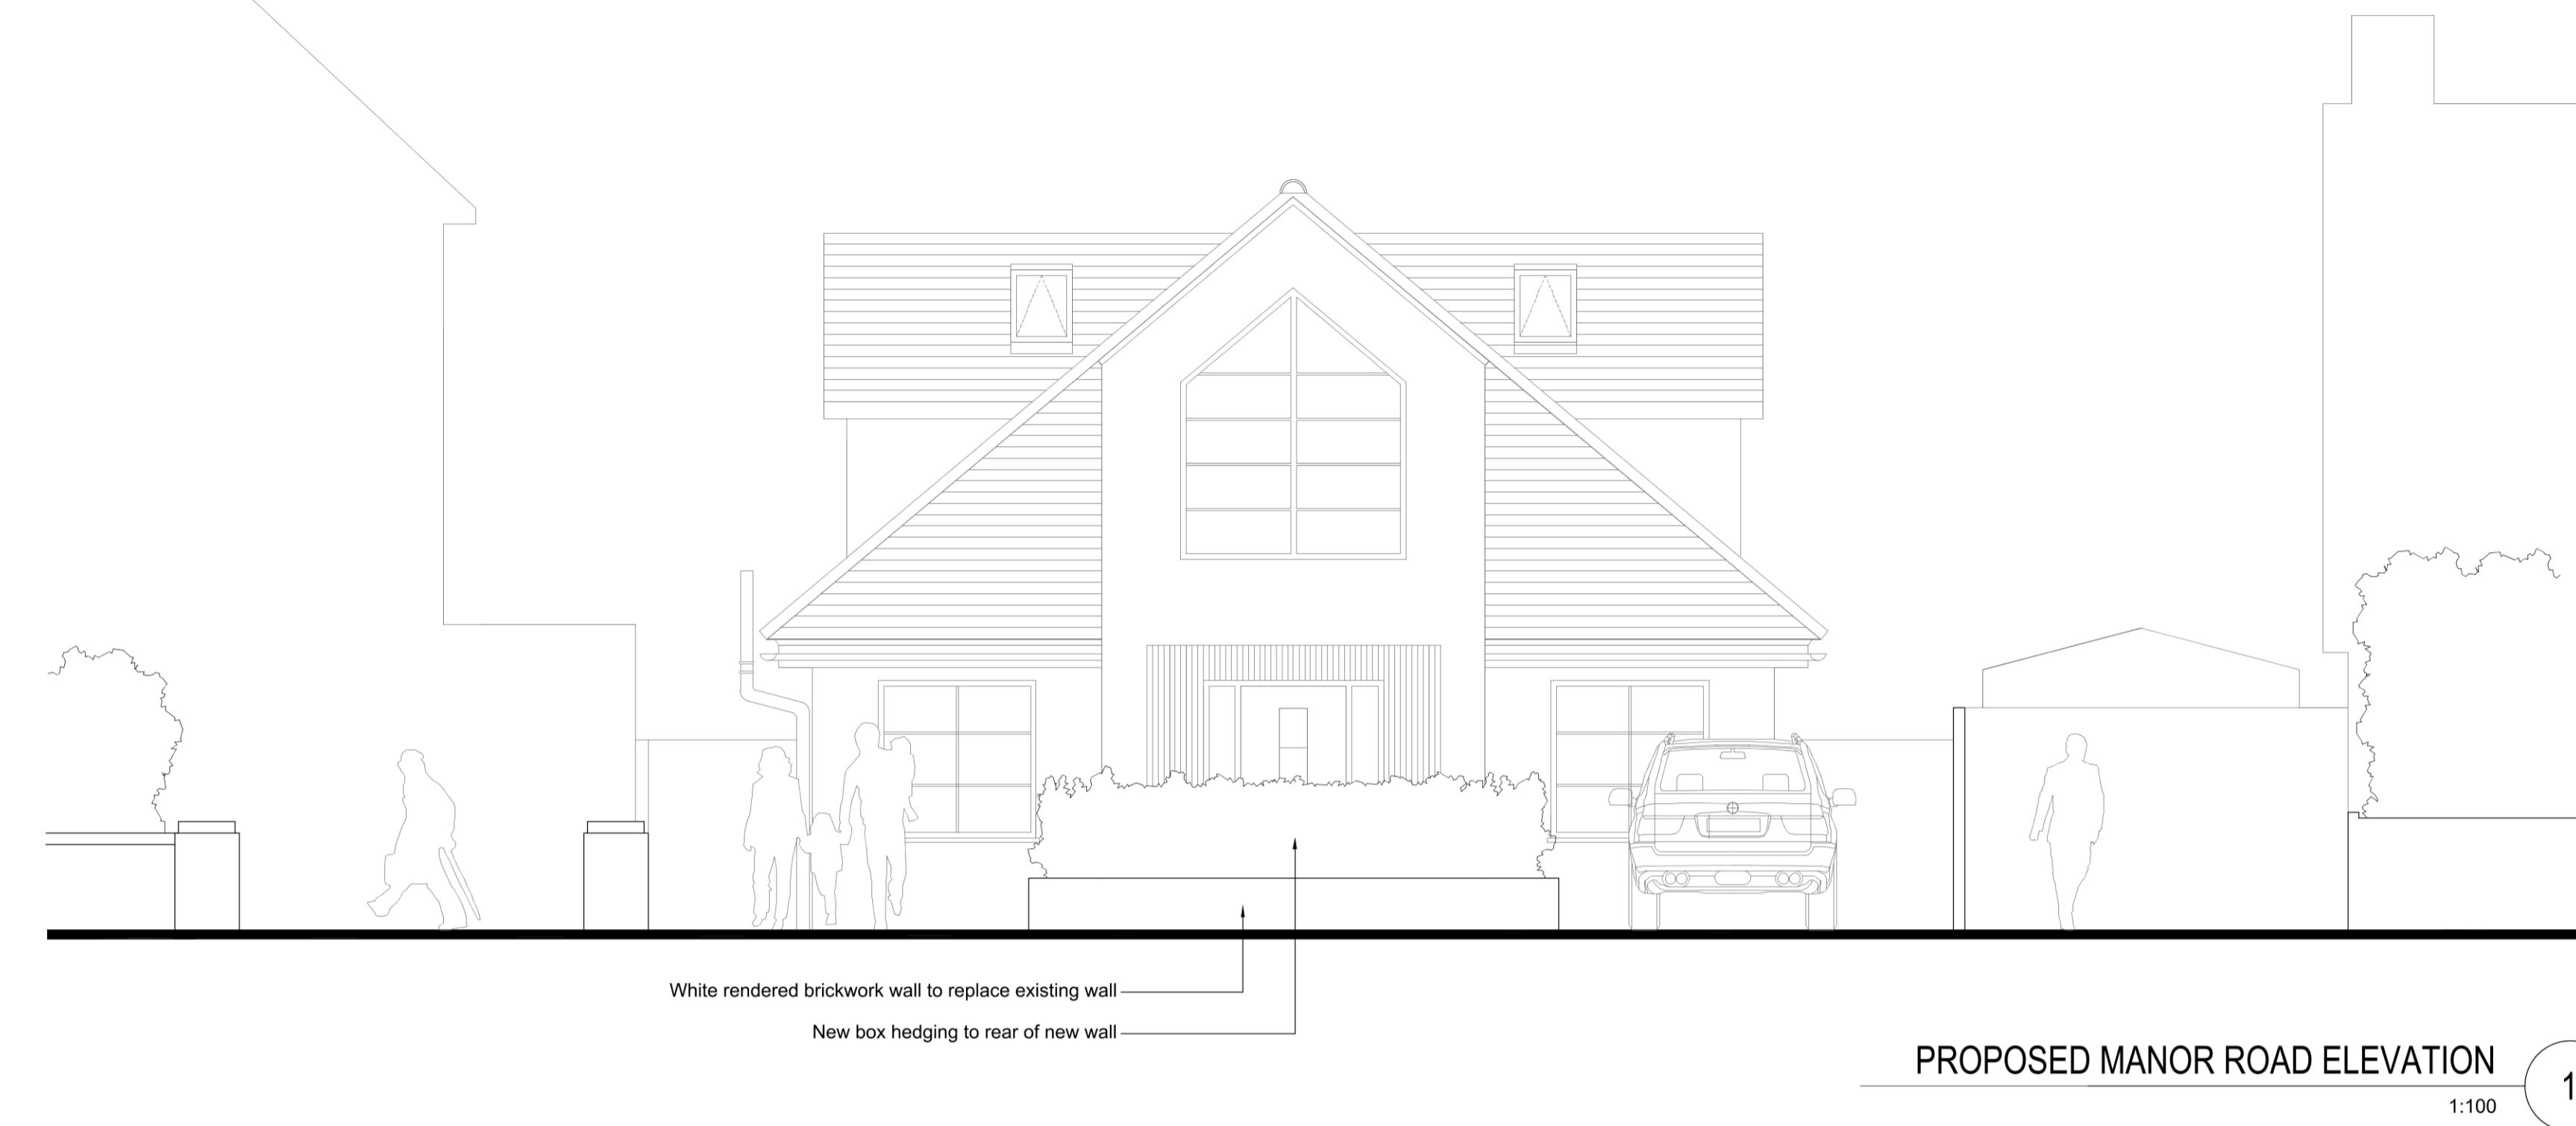

PROPOSED MANOR ROAD ELEVATION 1 1:100



PROPOSED MANOR ROAD ELEVATION 1 1:100

ARCHITECT																
COLEMAN ANDERSON ARCHITECTS																
T +44 (0) 1892 537124 E info@colemananderson.co.uk 4 Western Road - Royal Tunbridge Wells - TN4 0HG																
GENERAL NOTES																
1. Do not scale drawing for construction purposes. 2. All dimensions are in millimetres unless noted otherwise. 3. All dimensions shall be verified on site before proceeding. 4. The author shall be notified in writing of any discrepancies. 5. This drawing is protected by copyright.																
NORTH																
PURPOSE OF ISSUE																
PLANNING APPROVAL																
<table border="1"> <tr> <td>00</td> <td>ISSUED FOR PLANNING APPROVAL</td> <td>18.09.20</td> </tr> <tr> <td>Rev No</td> <td>Description</td> <td>Date</td> </tr> </table>			00	ISSUED FOR PLANNING APPROVAL	18.09.20	Rev No	Description	Date								
00	ISSUED FOR PLANNING APPROVAL	18.09.20														
Rev No	Description	Date														
PROJECT NAME																
28 Manor Road Hillingdon Ruislip HA4 7LB																
DRAWING TITLE																
Existing & Proposed Manor Road Elevation																
<table border="1"> <tr> <td>CLIENT</td> <td>Mr &amp; Mrs Sadler</td> </tr> <tr> <td>SCALE @ A1</td> <td>DATE</td> </tr> <tr> <td>1:50</td> <td>18.09.20</td> </tr> <tr> <td>PROJECT NO.</td> <td>DRAWN BY</td> </tr> <tr> <td>2035</td> <td>TT</td> </tr> <tr> <td>DRAWING NO.</td> <td>CHECKED</td> </tr> <tr> <td>REVISION NO.</td> <td></td> </tr> </table>			CLIENT	Mr & Mrs Sadler	SCALE @ A1	DATE	1:50	18.09.20	PROJECT NO.	DRAWN BY	2035	TT	DRAWING NO.	CHECKED	REVISION NO.	
CLIENT	Mr & Mrs Sadler															
SCALE @ A1	DATE															
1:50	18.09.20															
PROJECT NO.	DRAWN BY															
2035	TT															
DRAWING NO.	CHECKED															
REVISION NO.																
A-0201 00																