



NORTH

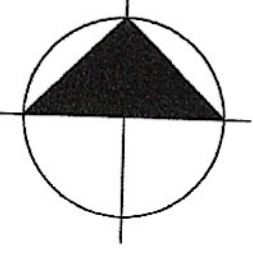

PROPOSED BLOCK PLAN


EXISTING BLOCK PLAN

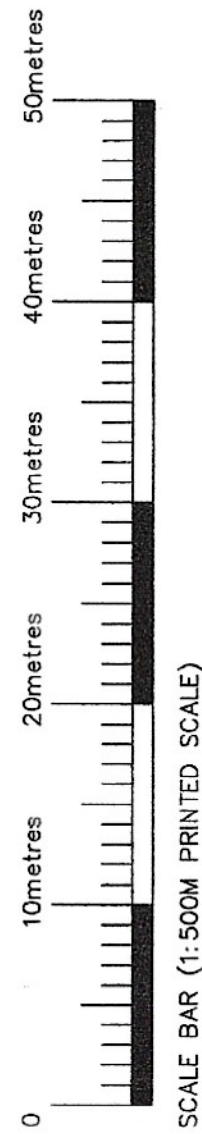

SCALE BAR (1:500M PRINTED SCALE)



Denotes Extent of Extended
Ground Floor Building Footprint

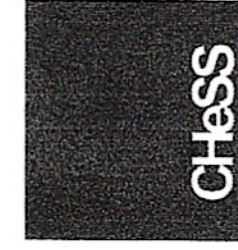

CH&S
Architecture
&
Development
Limited

**62 Hillside Road
Northwood
Middlesex HA6 1QB**

BLOCK PLANS

Drawing No: 2216-107-PL

Scale: 1:500 (Approx)@A3 Date: February '23

Design Copyright is vested in the Architect from whom
Consent must be obtained for copying or reproducing this drawing