


Location Plan

Site Address: 23, Aspen Grove, Eastcote, HA5 2NL

Date Produced: 25-Jul-2025

Scale: 1:1250 @A4

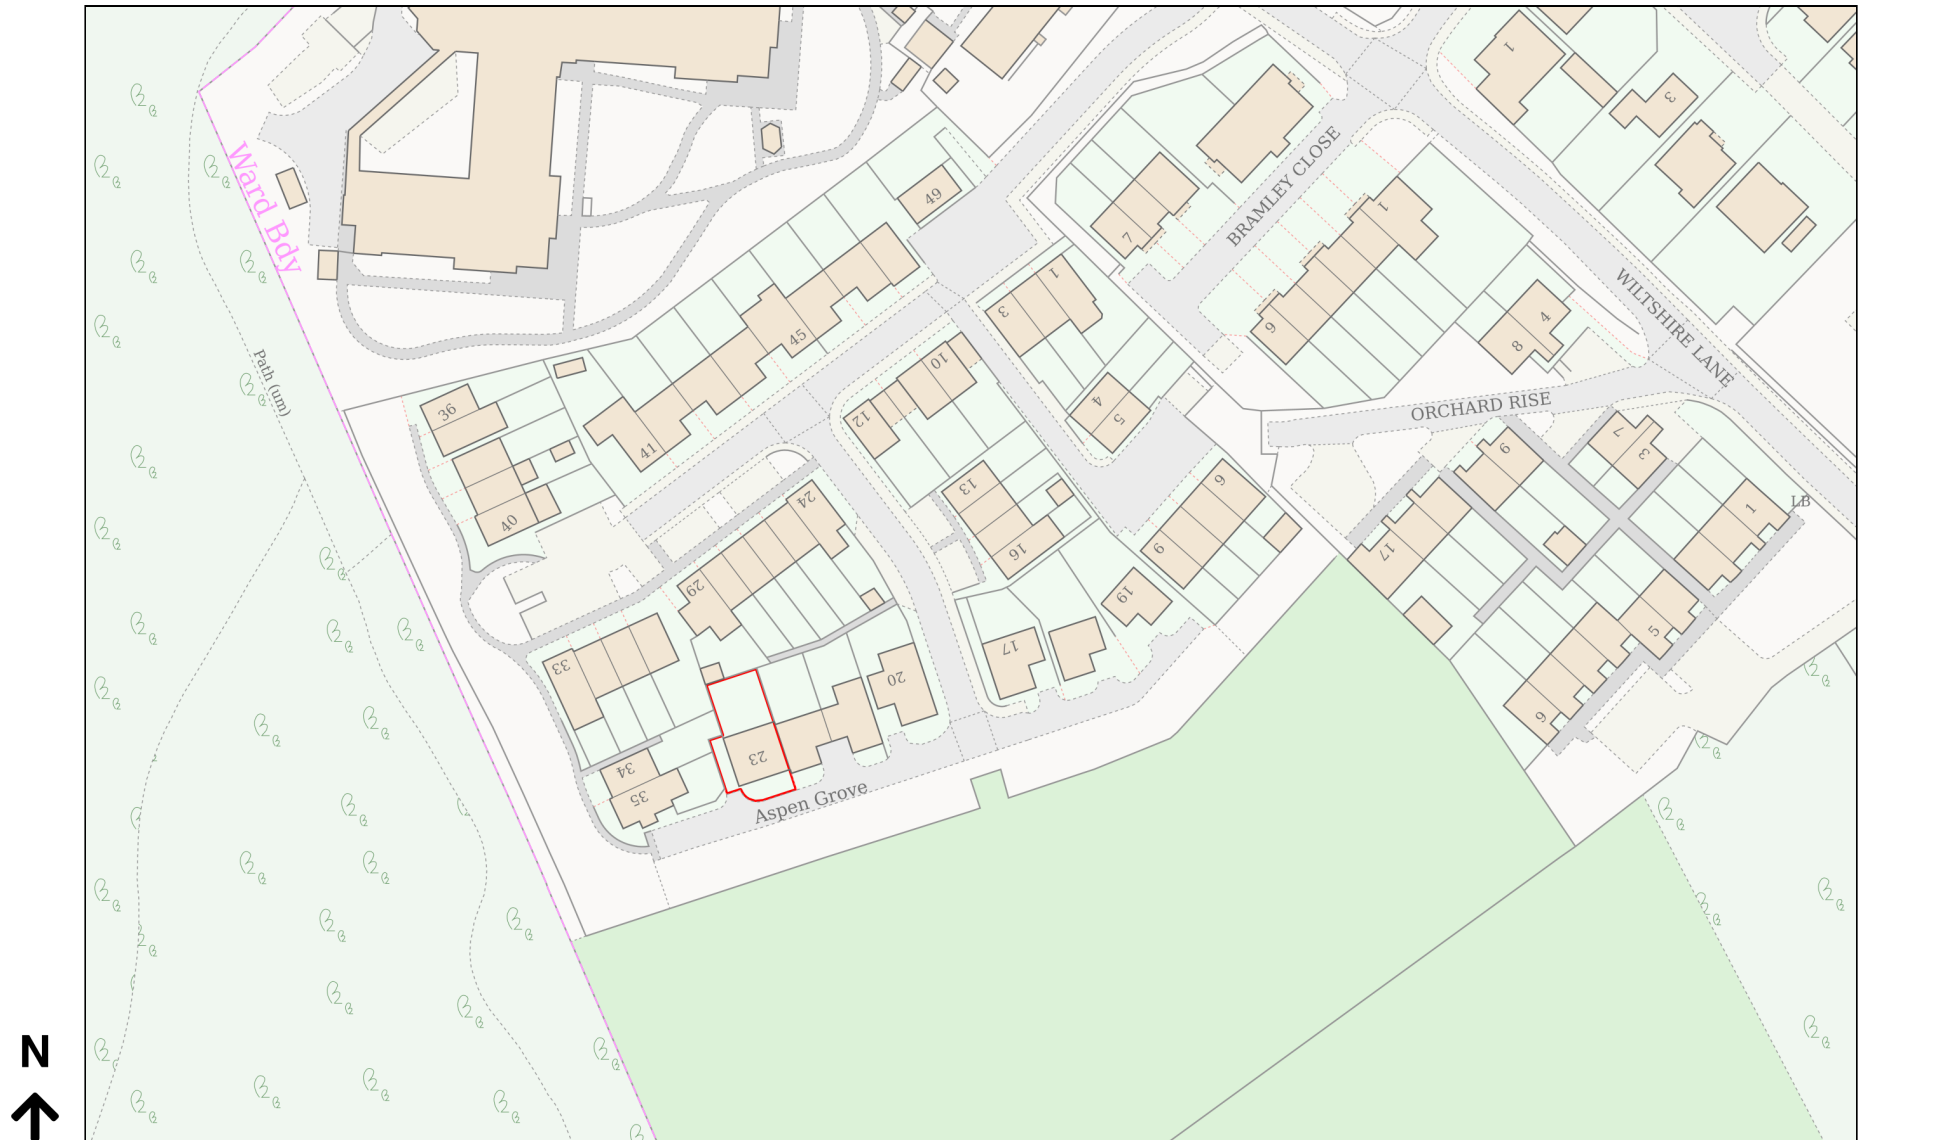

Planning Portal Reference: PP-14204306v1