


Neighbouring Garden

Neighbouring Garden

Neighbouring Garden

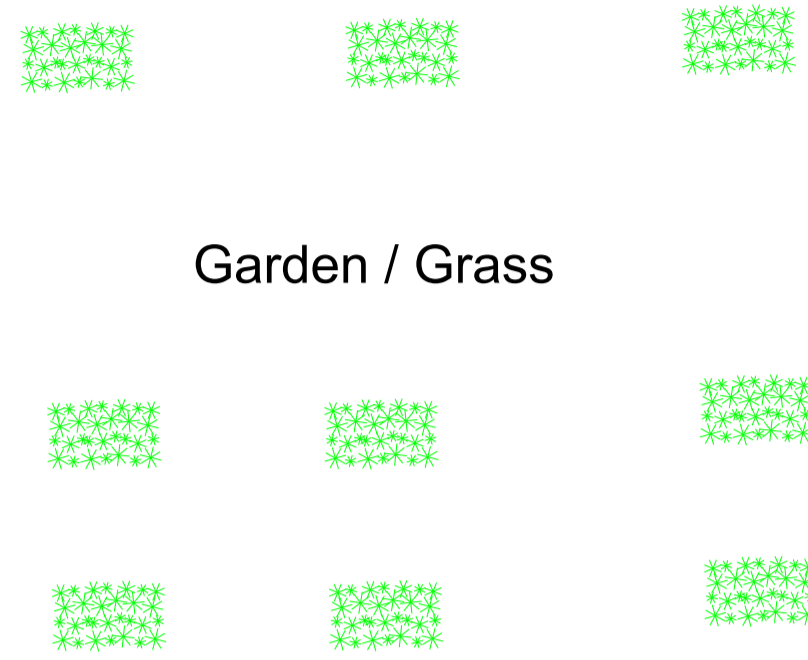

Neighbouring property - not surveyed


Neighbouring property - not surveyed

Neighbouring property - not surveyed

Neighbouring Property

Adjoining Neighbour - No 22 Tollgate Drive

Adjoining Neighbour - No 24 Tollgate Drive

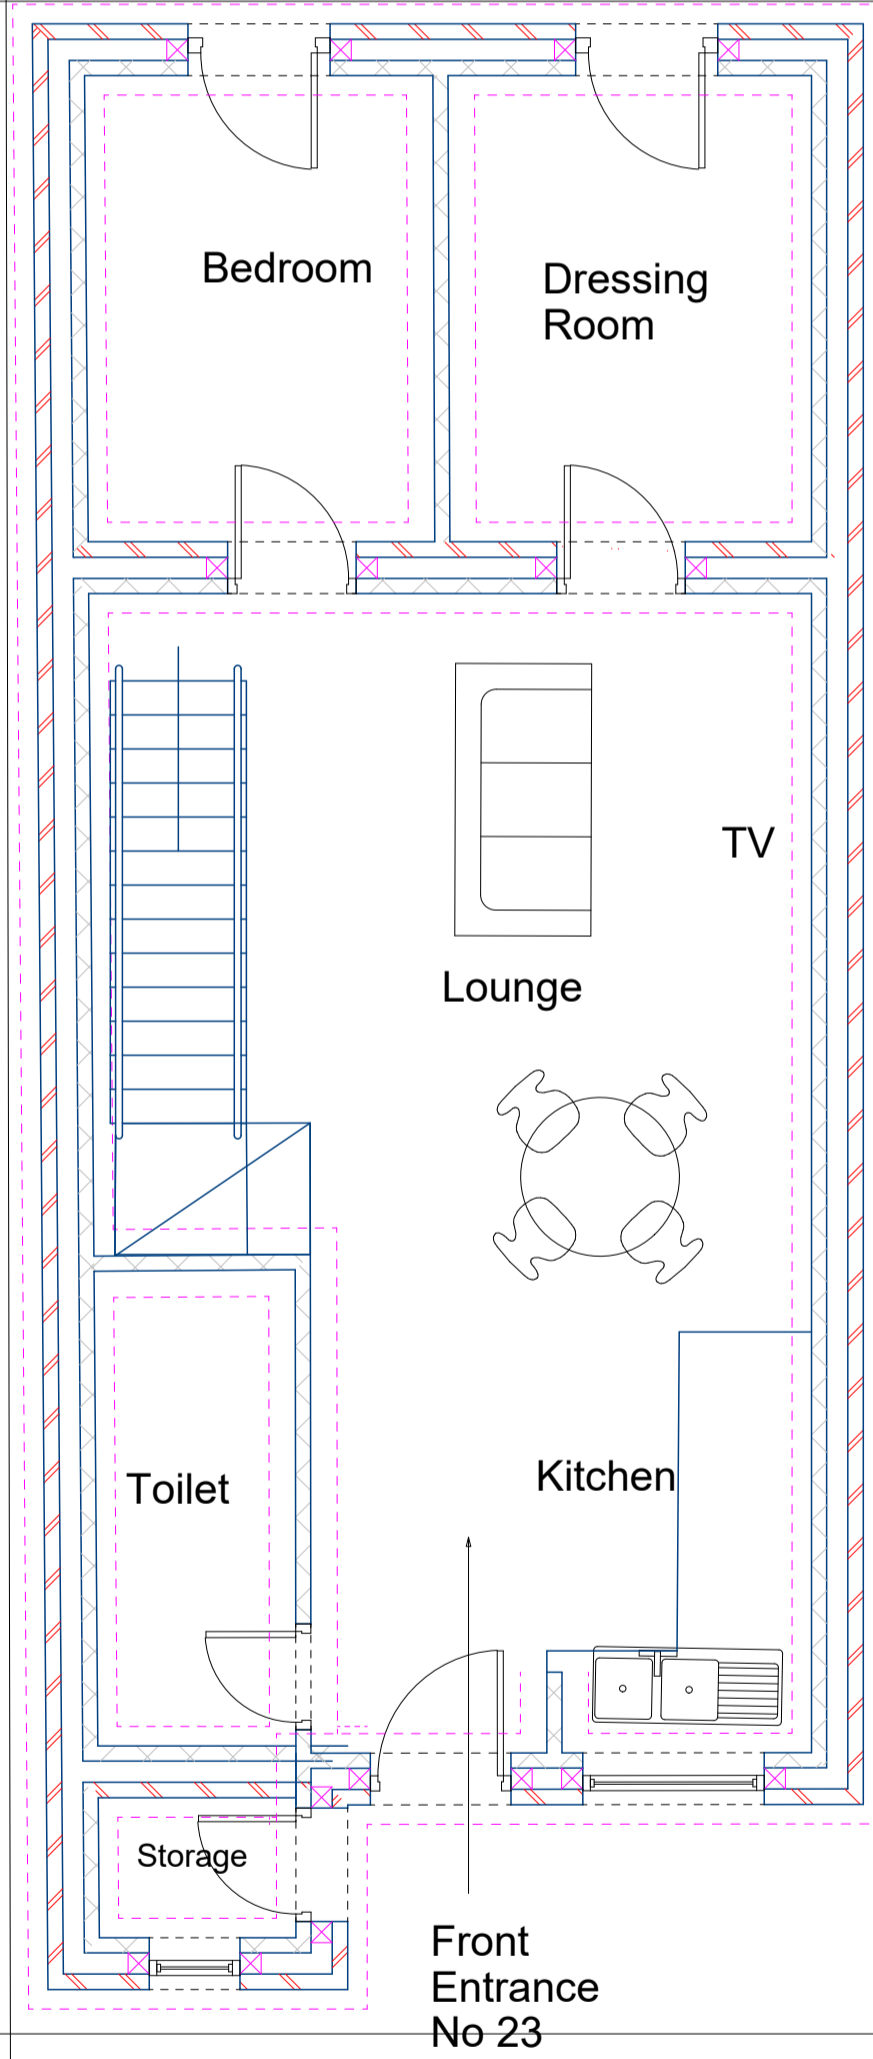

Neighbour - Front Patio

Neighbour - Front Patio

Front Patio

Notes

Albi Planning and Drawing

Architectural Planning Services

Project  
Loft Conversion  
23 Tollgate Drive, Hayes, UB4 0NP

Drawing Title  
Planning  
Existing Plan & Neighbouring View

Client  
Miss Y Tesfay

Drawing No.  
003

Date  
March 2026

Scale  
1:50

Drawn by  
Mr Marino Pershqefa

Checked by  
Marino Pershqefa

Page Size - A1

Albi Planning & Drawing  
Mob: 07711848438  
Email: albiplanninganddrawing@yahoo.com