
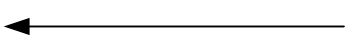


Mr & Mrs. Tariq
70 Hatch Lane
Harmondsworth
UB7 0BA

SCALE 1:100 @A4

1:100

10 m

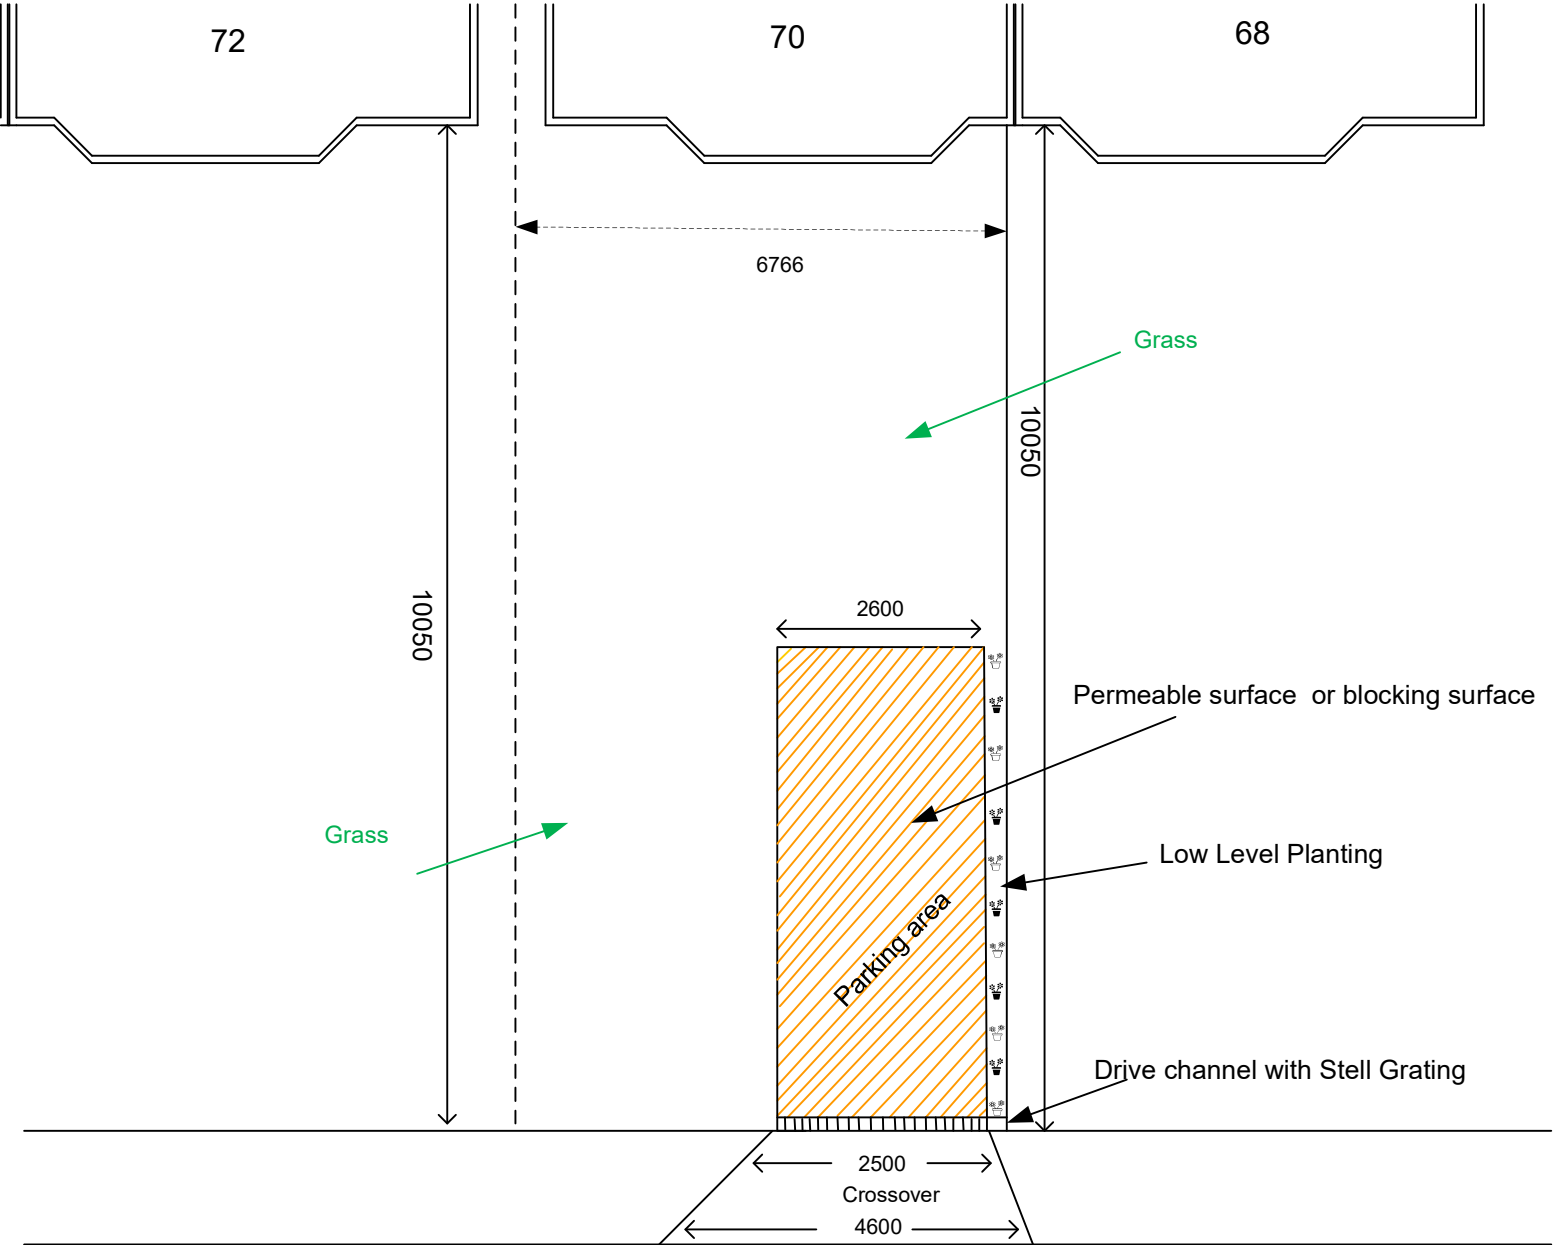

Hatch Lane

