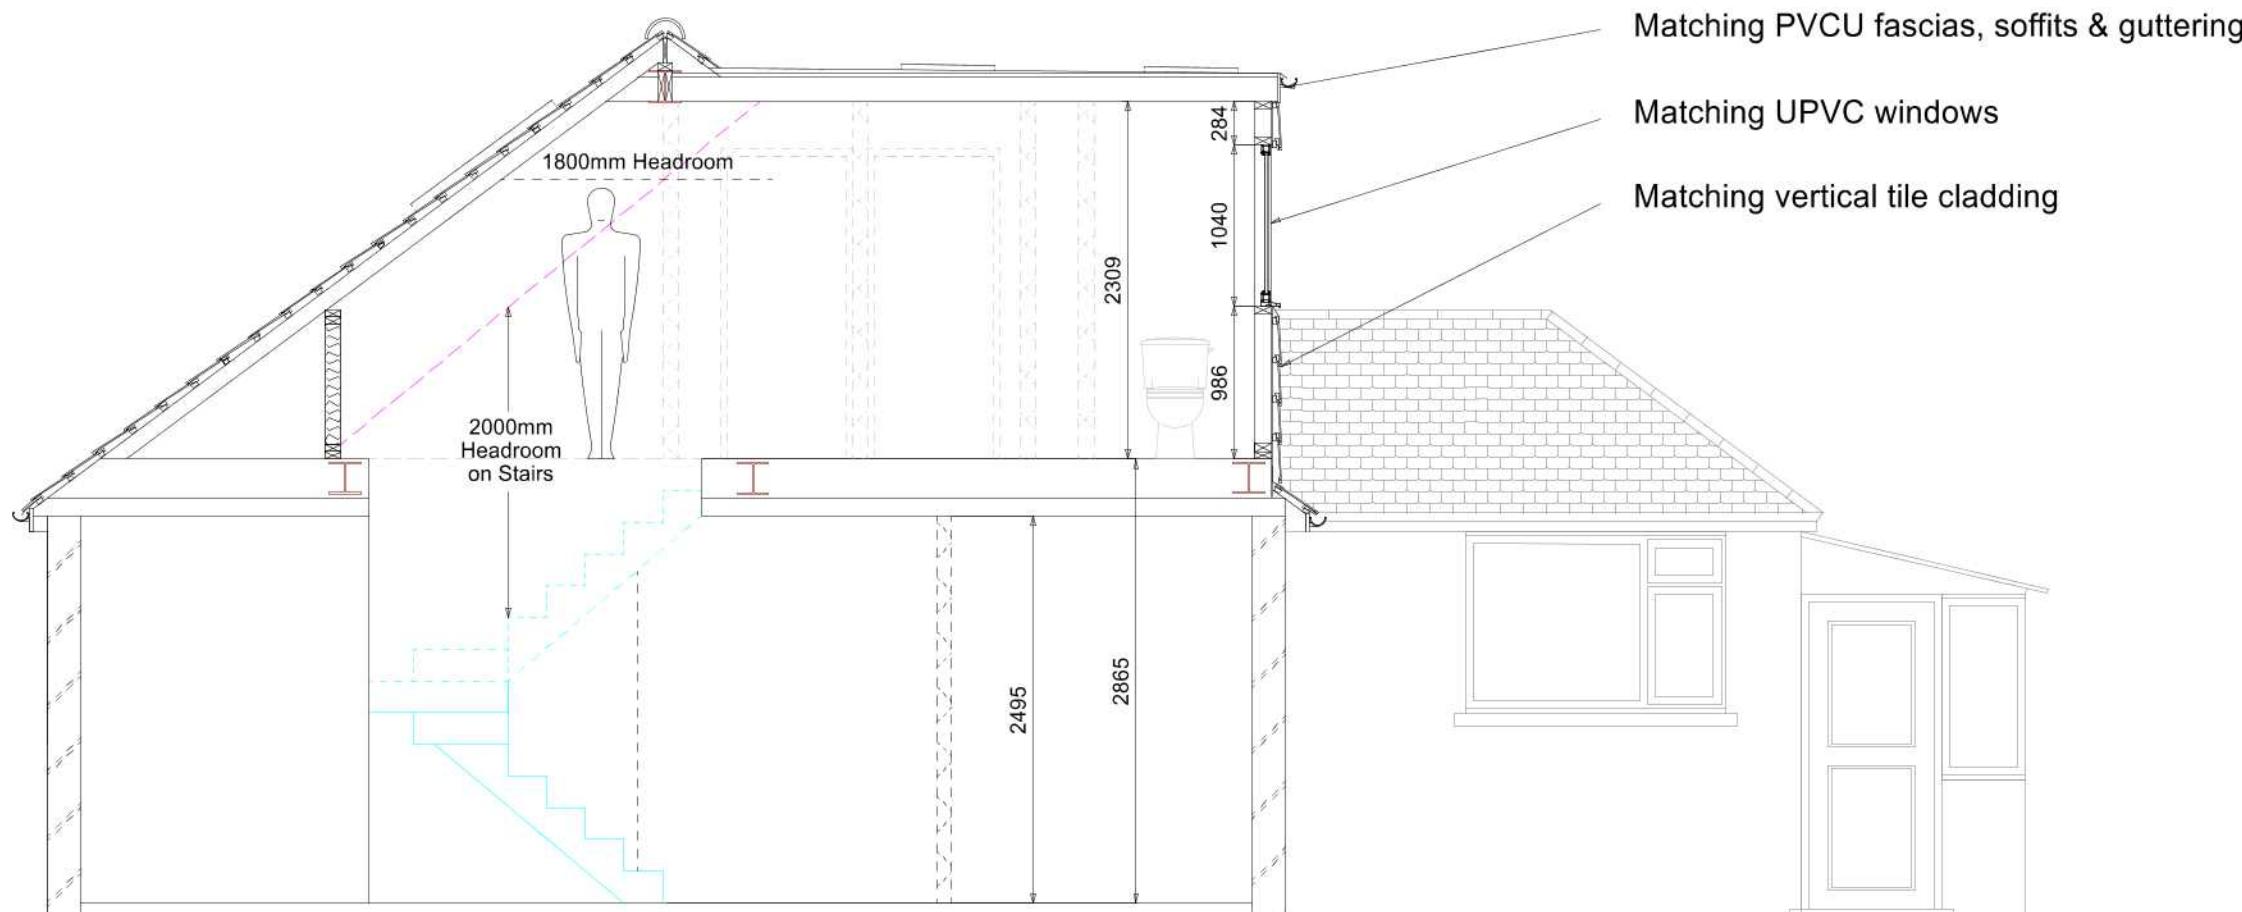


**Notes**

All drawings to be printed at 100% scale  
This drawing is © of All Aspects Ltd  
All boundaries marked on these plans are unconfirmed and positions are assumed  
Do not scale from this drawing, use only figured dimensions  
Any discrepancies should be notified to All Aspects Ltd for confirmation  
All materials used should match existing materials as closely as possible  
This drawing should be read in conjunction with the relevant specification and latest Structural Design

**Section A-A****FOR PLANNING****All Aspects Ltd**

Project  
**Loft Conversion**

36 Crosier Way  
Ruislip  
HA4 6HF

Drawing Title  
**Section A-A**

Client  
**N Aller**

Scale  
**1:50 @ A3**

Drawing No.  
**36-CW-L09**

Date  
**1st July 2020**

Drawn by  
**S Clapham**

All Aspects Design & Build  
020 37518099  
info@allaspects.construction