




No. 38

Notes

All drawings to be printed at 100% scale
This drawing is © of All Aspects Ltd
All boundaries marked on these plans are unconfirmed and positions are assumed
Do not scale from this drawing, use only figured dimensions
Any discrepancies should be notified to All Aspects Ltd for confirmation
All materials used should match existing materials as closely as possible
This drawing should be read in conjunction with the relevant specification and latest Structural Design

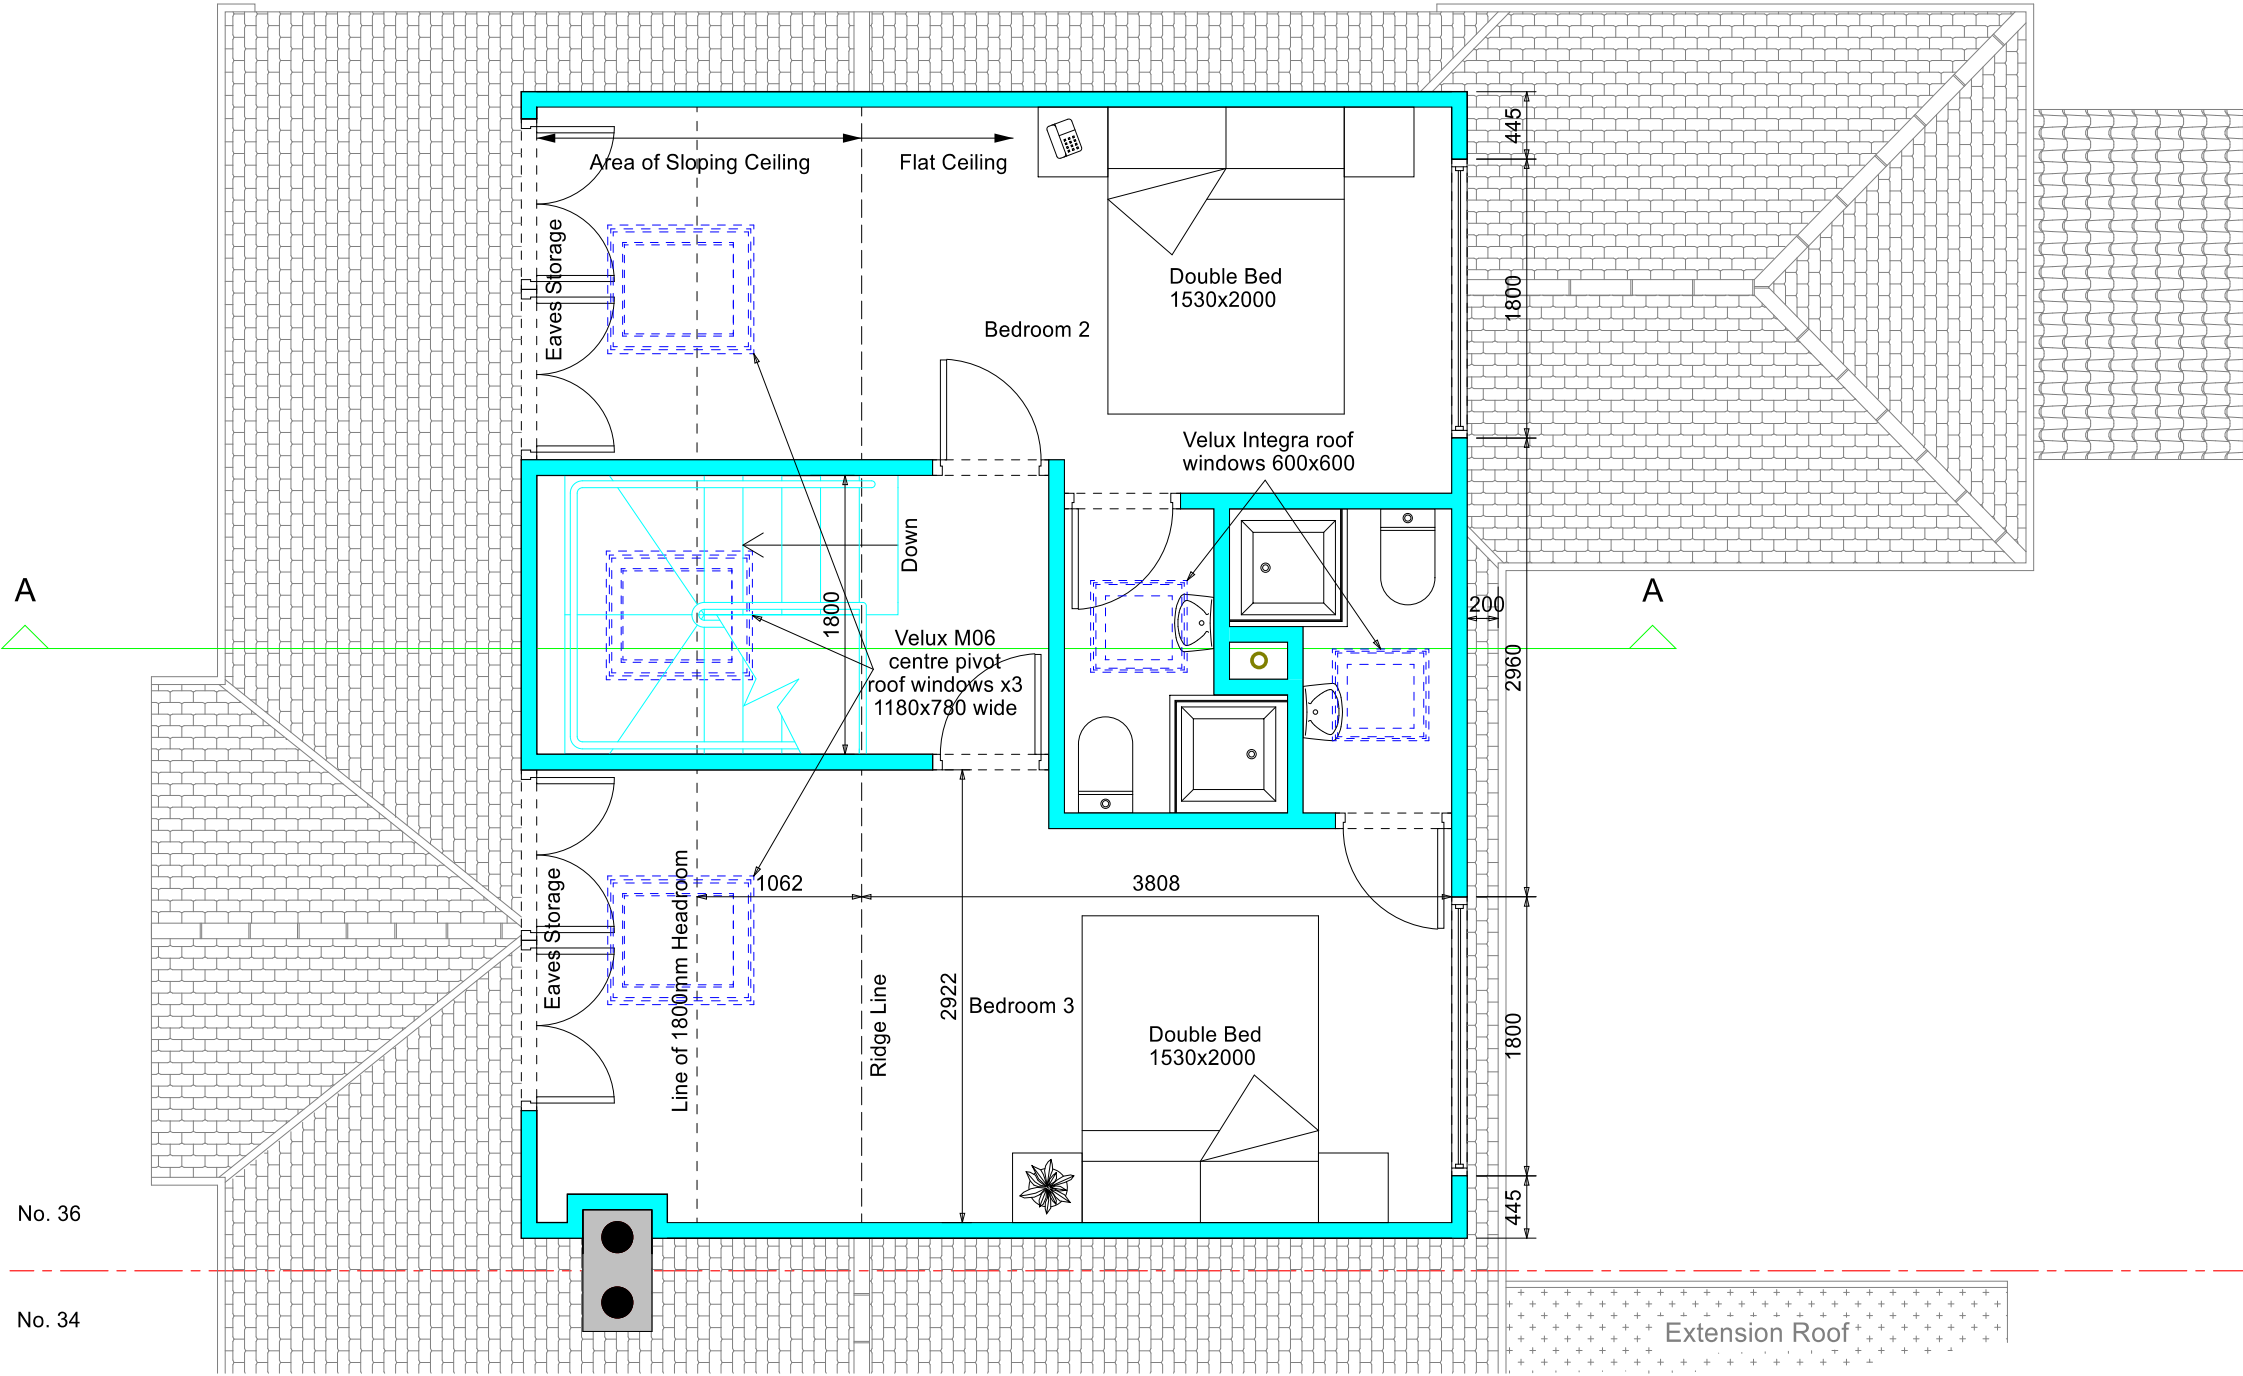

Proposed Loft Plan

FOR PLANNING



Project
Loft Conversion

36 Crosier Way
Ruislip
HA4 6HF

Drawing Title
Proposed Loft Plan

Client
N Aller

Drawing No.
36-CW-L05A

Drawn by
S Clapham

Scale
1:50 @ A3

Date
6th January 2021

1000mm

All Aspects Design & Build
020 37518099
info@allaspects.construction