

0 25 50 m




1 -1 Existing Block Plan
1 : 500




2 -1 Proposed Block Plan
1 : 500


NOTE:
THE PROPERTY IS A 2 BEDROOM HOUSE.
FOR 2 BED HOUSE MINIMUM OF 40SQM IS
REQUIRED FOR GARDEN SPACE AS PER
SPD GUIDANCE.

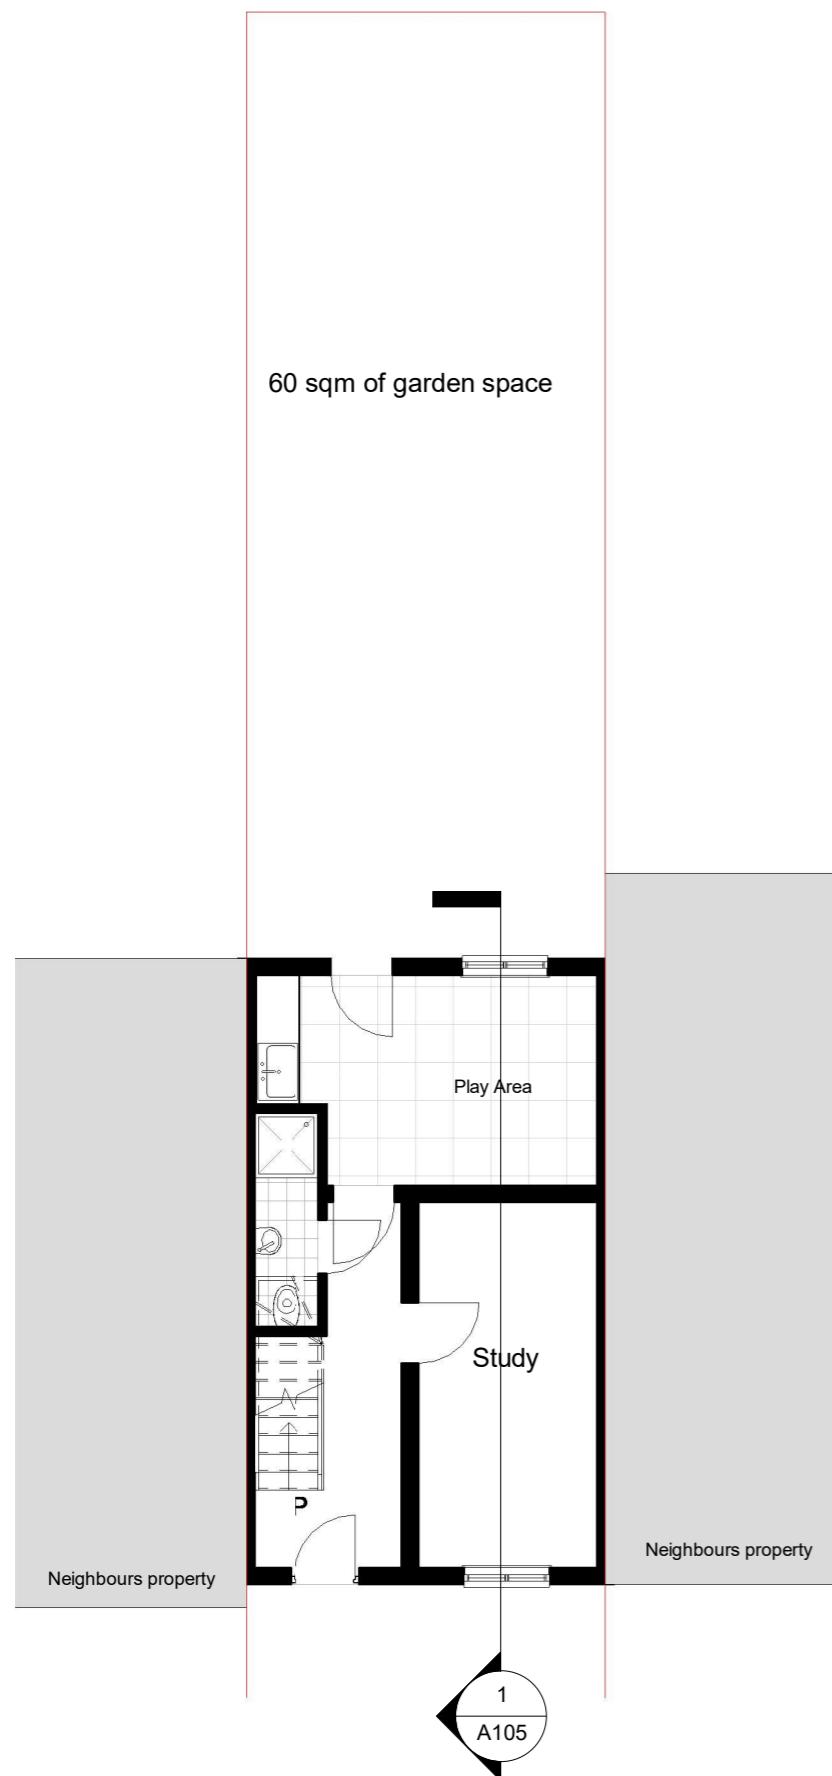


1 00-Ground floor - Existing
1 : 100

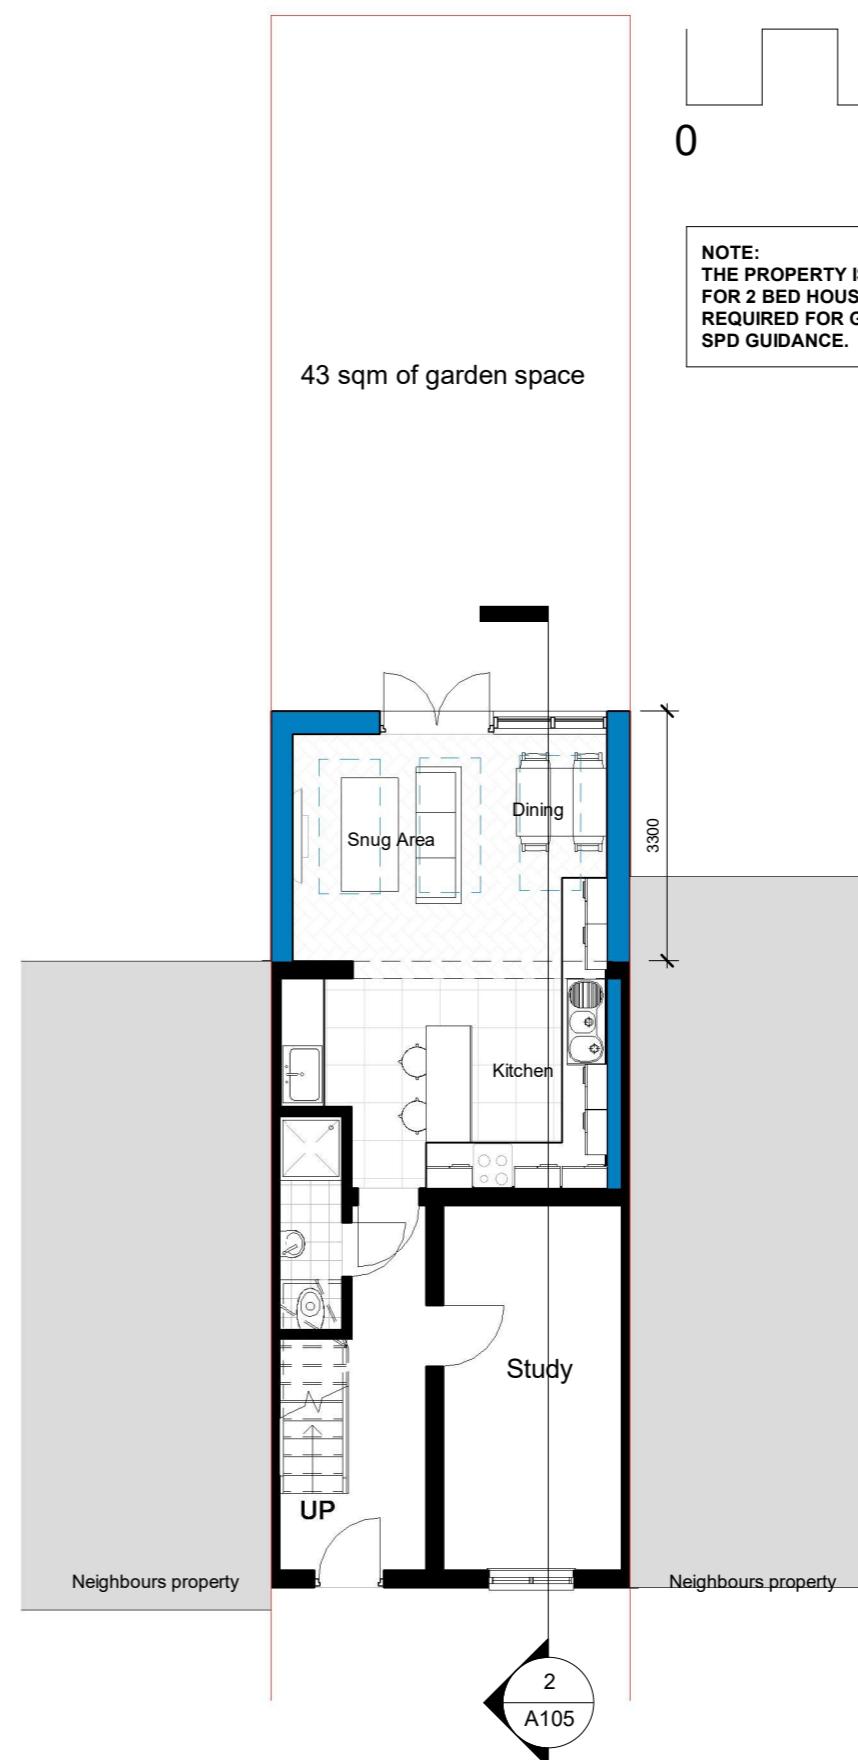

2 00-Ground floor - Proposed
1 : 100

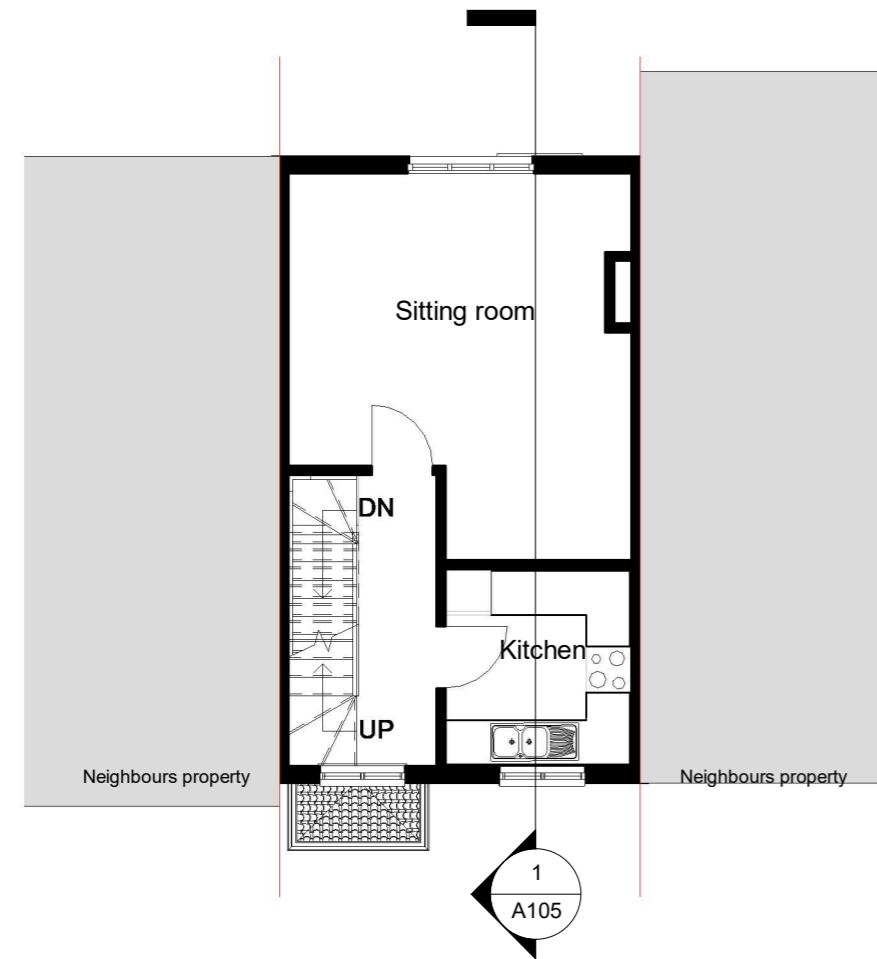


1 01-First floor - Existing
1 : 100

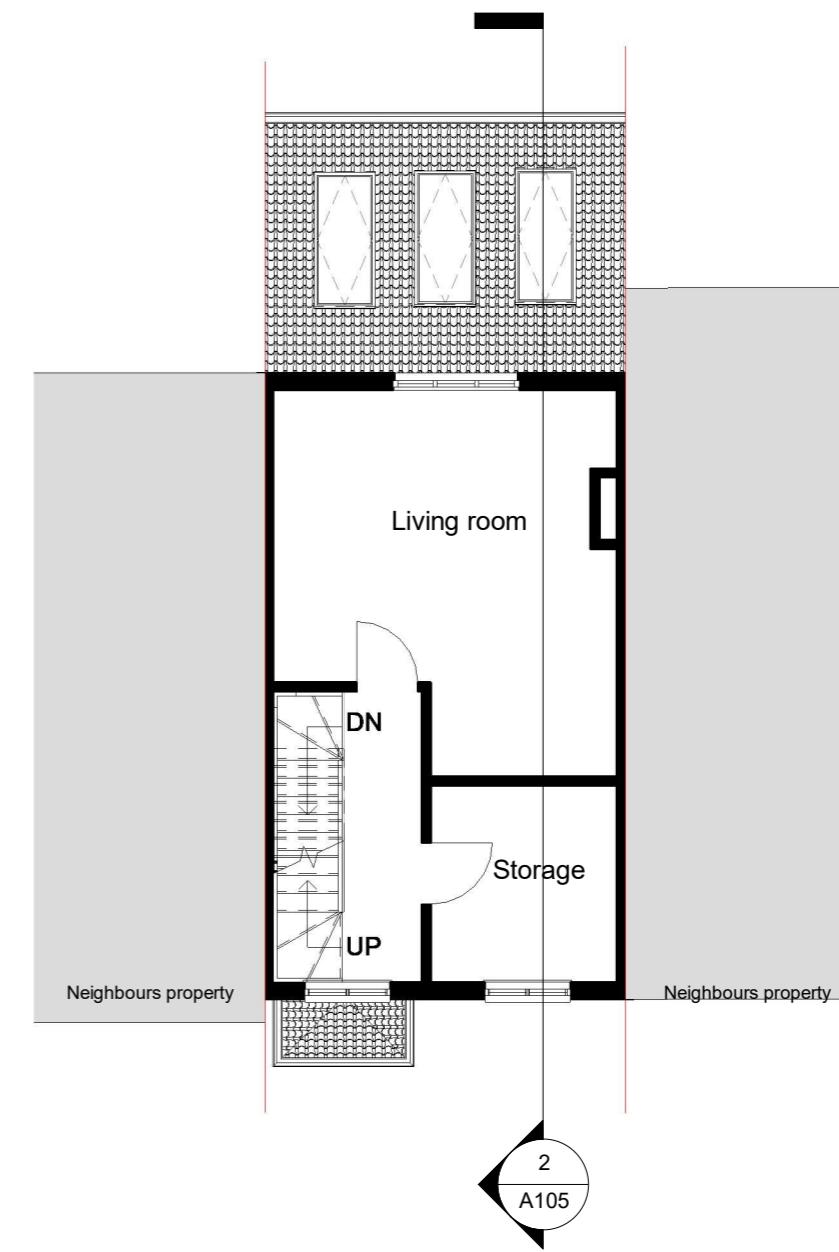


2 01-First floor - Proposed
1 : 100

0 5 10 m

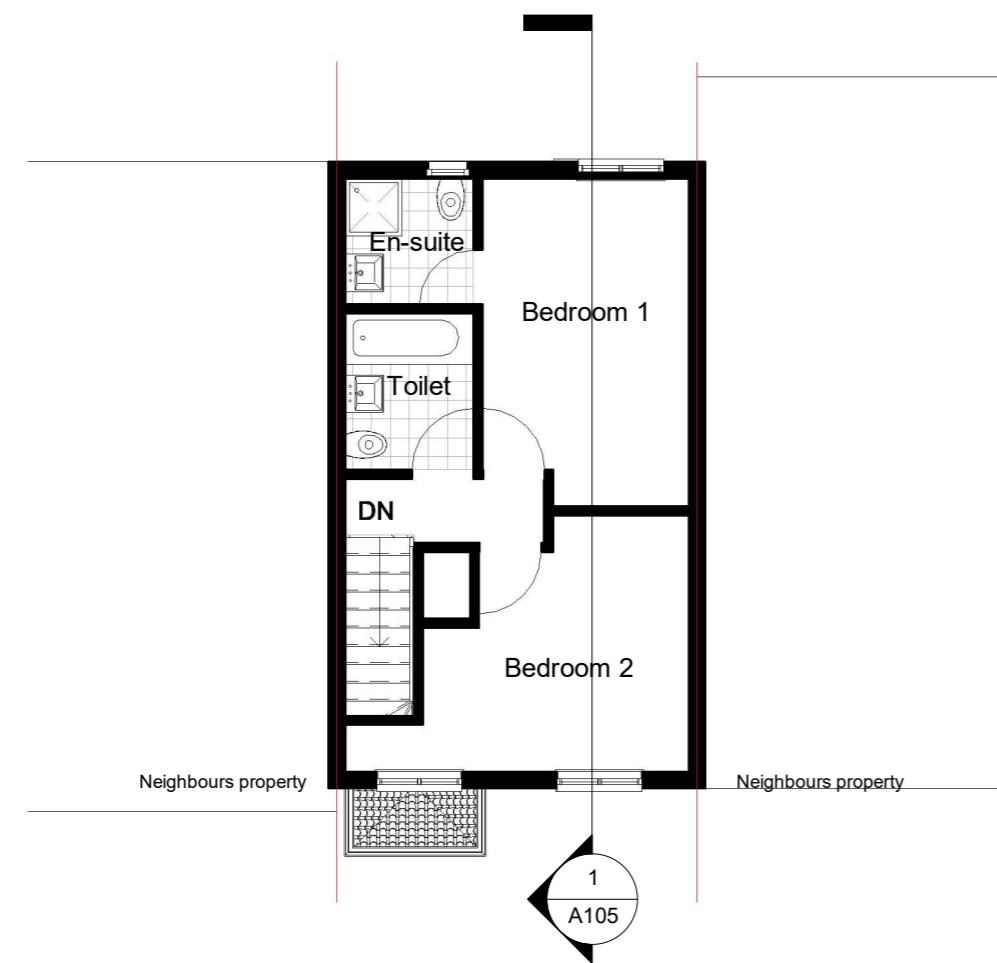


02 - Second Floor - Existing

1 : 100

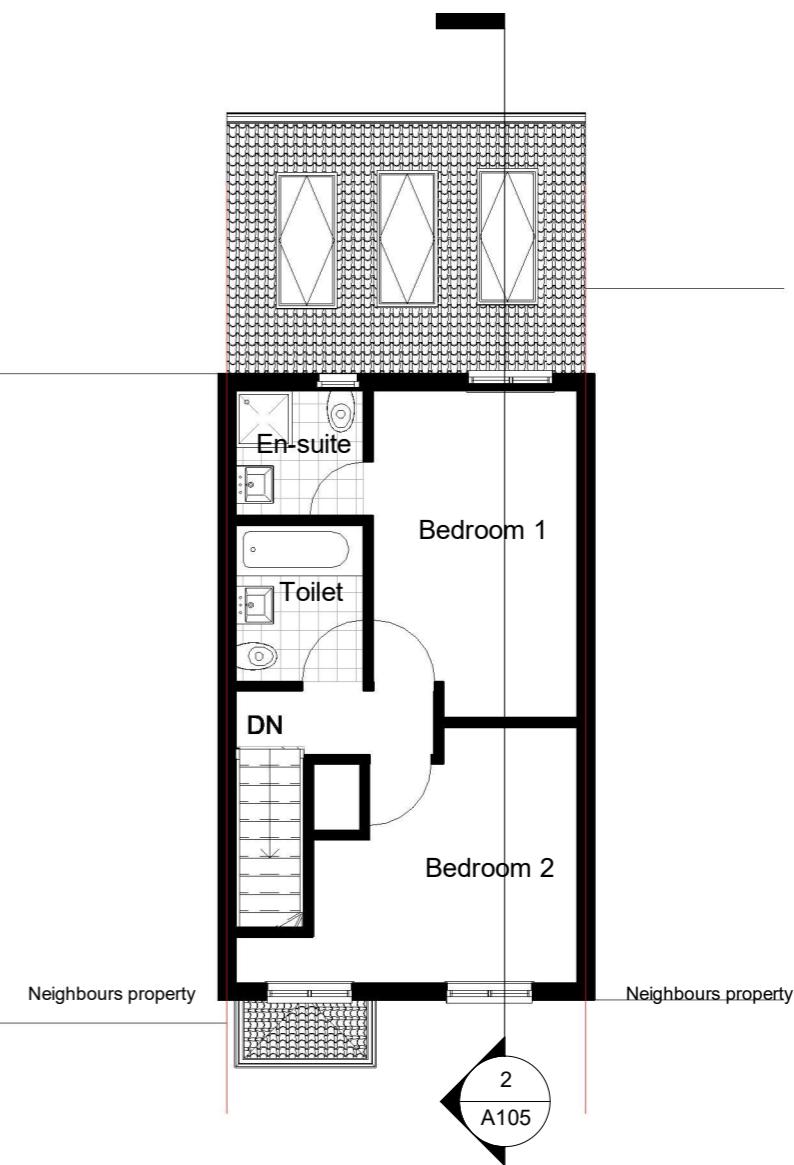



02 - Second Floor - Proposed

1 : 100

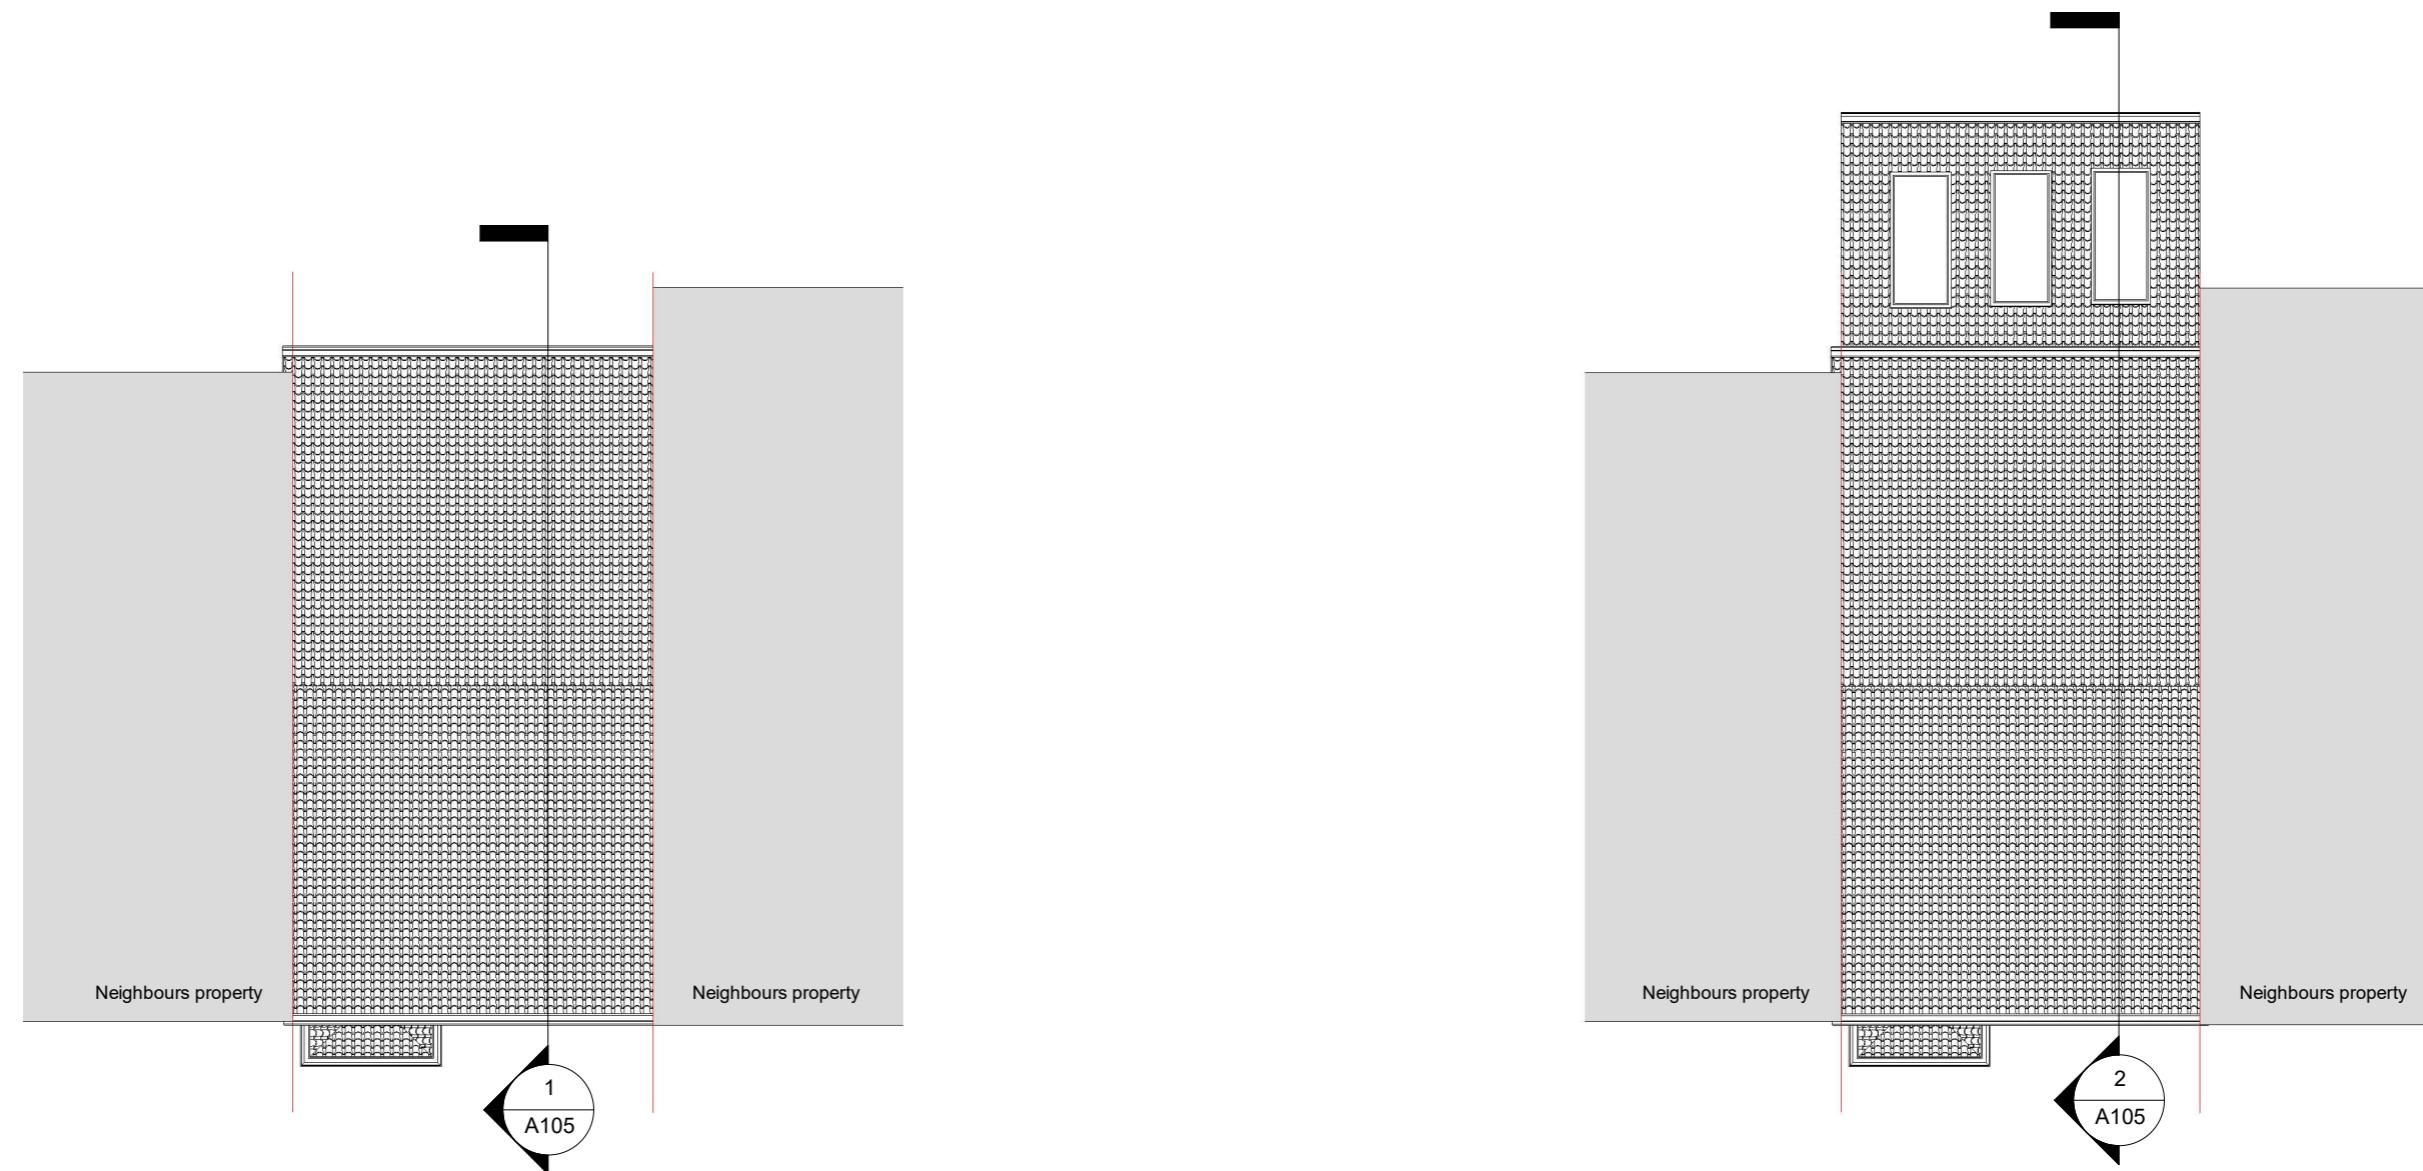


1 Site - Existing
1 : 100



2 Site - Proposed
1 : 100

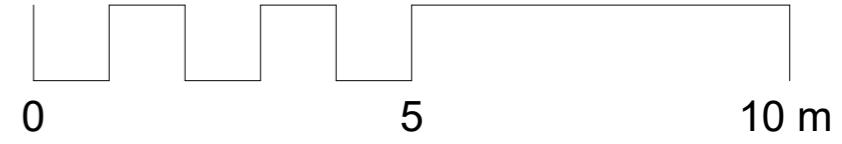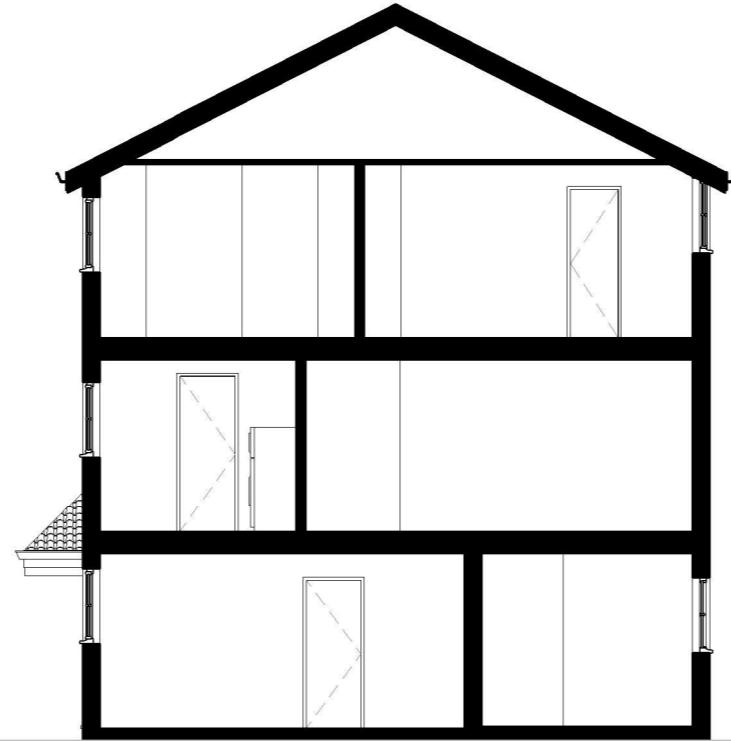

1 Existing - Section
1 : 100

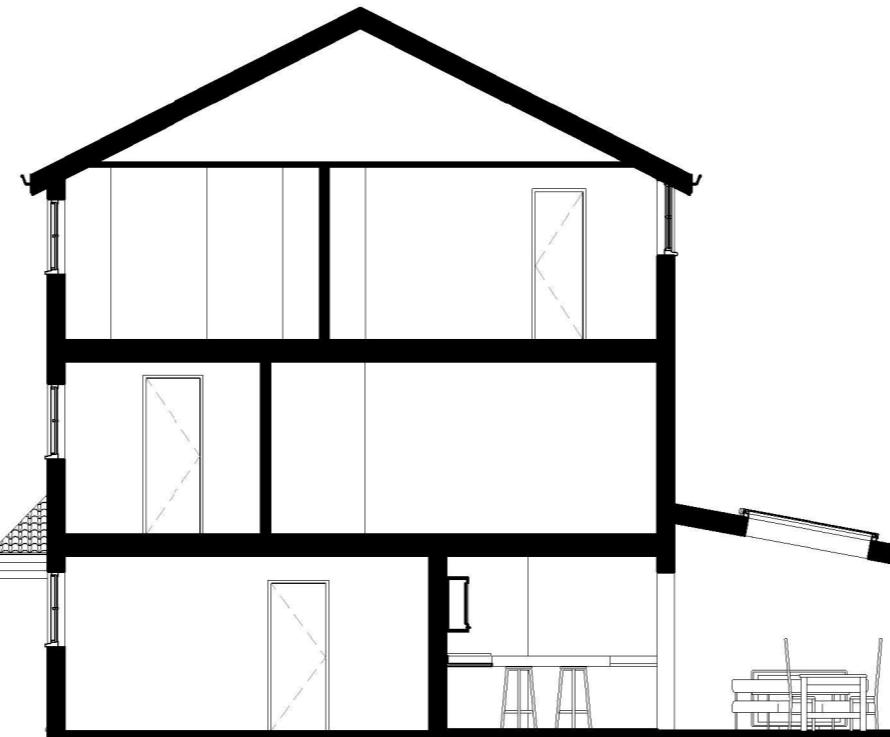


2 Proposed - Section
1 : 100

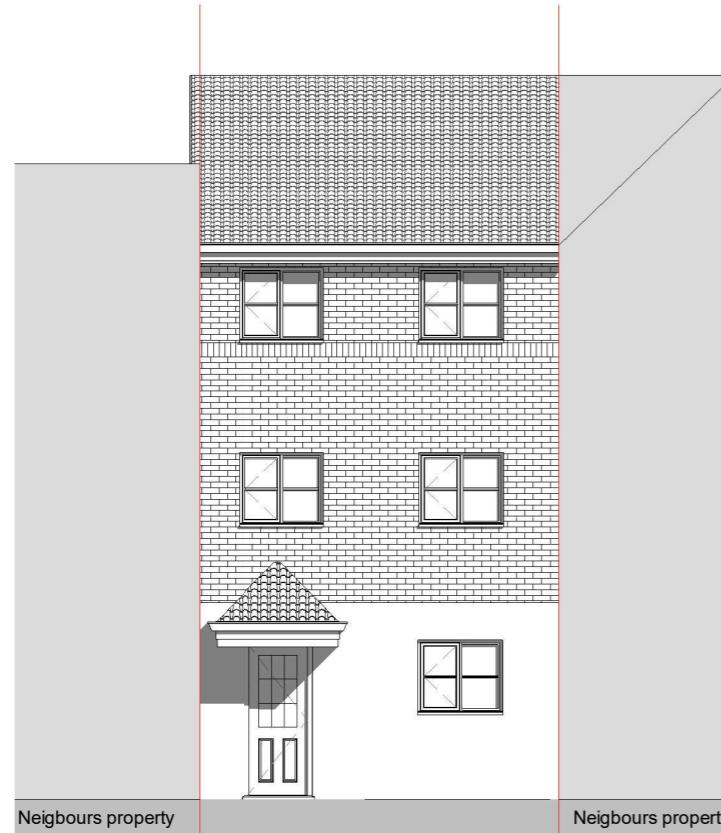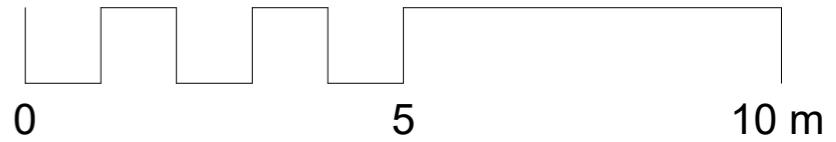

1

Front elevation - Existing



1 : 100

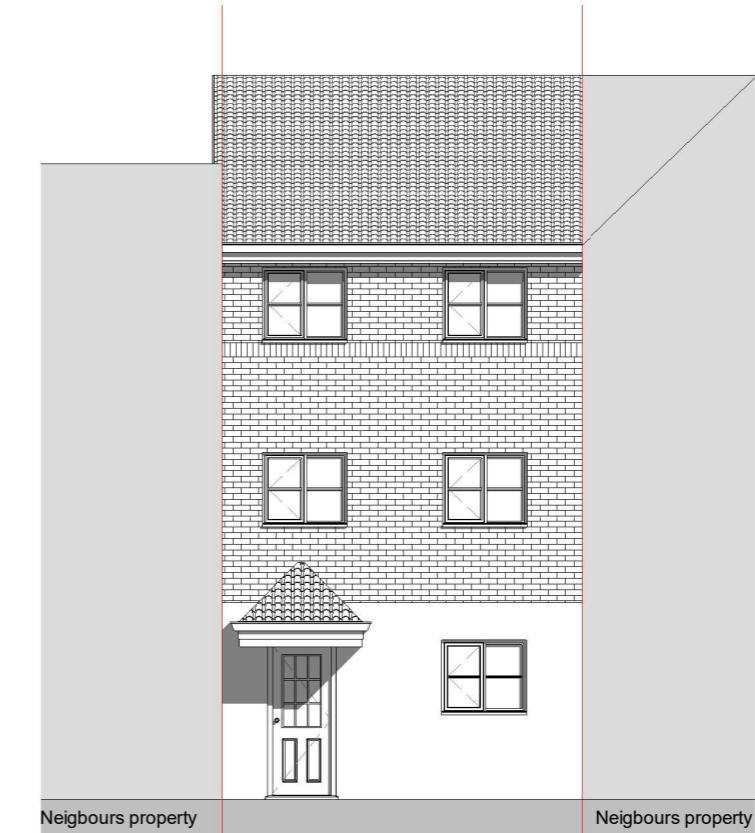


2

Front elevation - Proposed


1 : 100

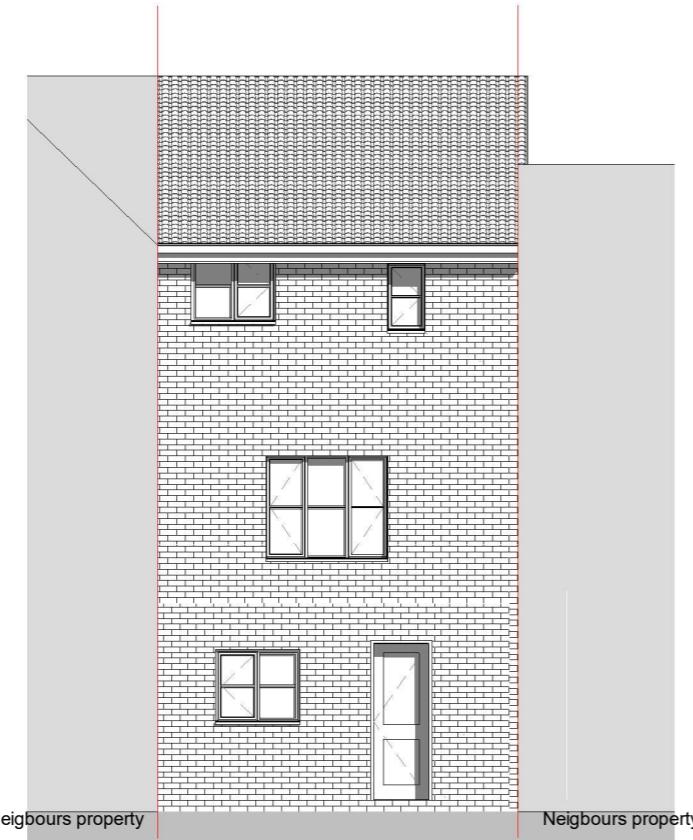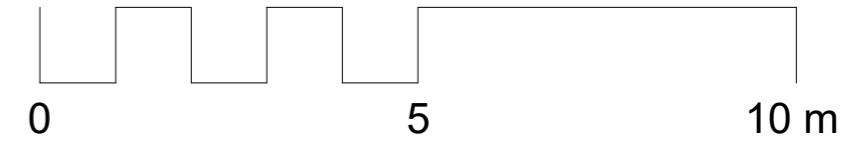


1 Rear elevation - Existing
1 : 100

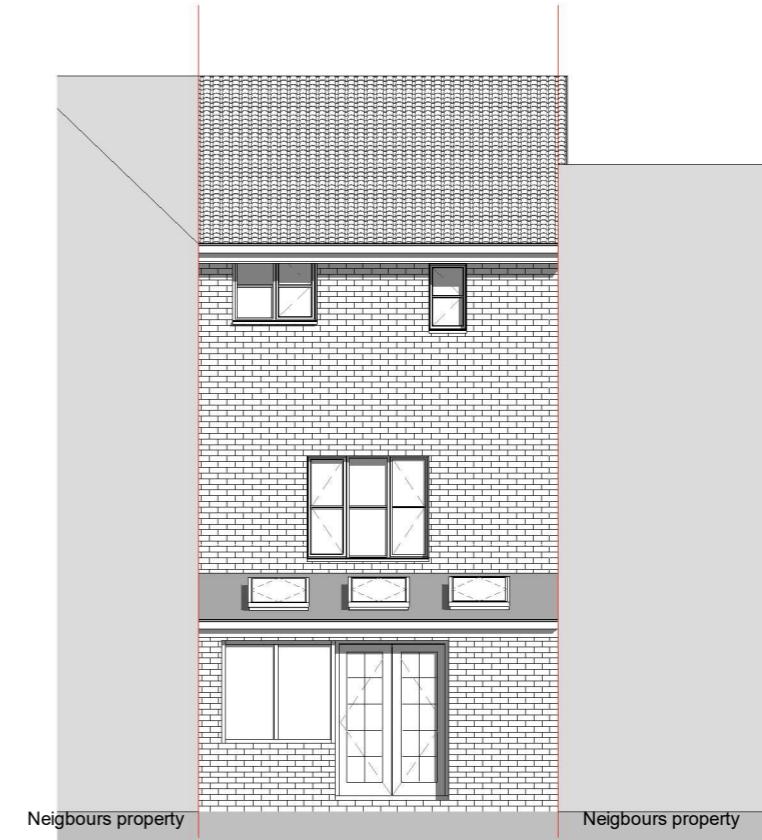


2 Rear elevation - Proposed
1 : 100

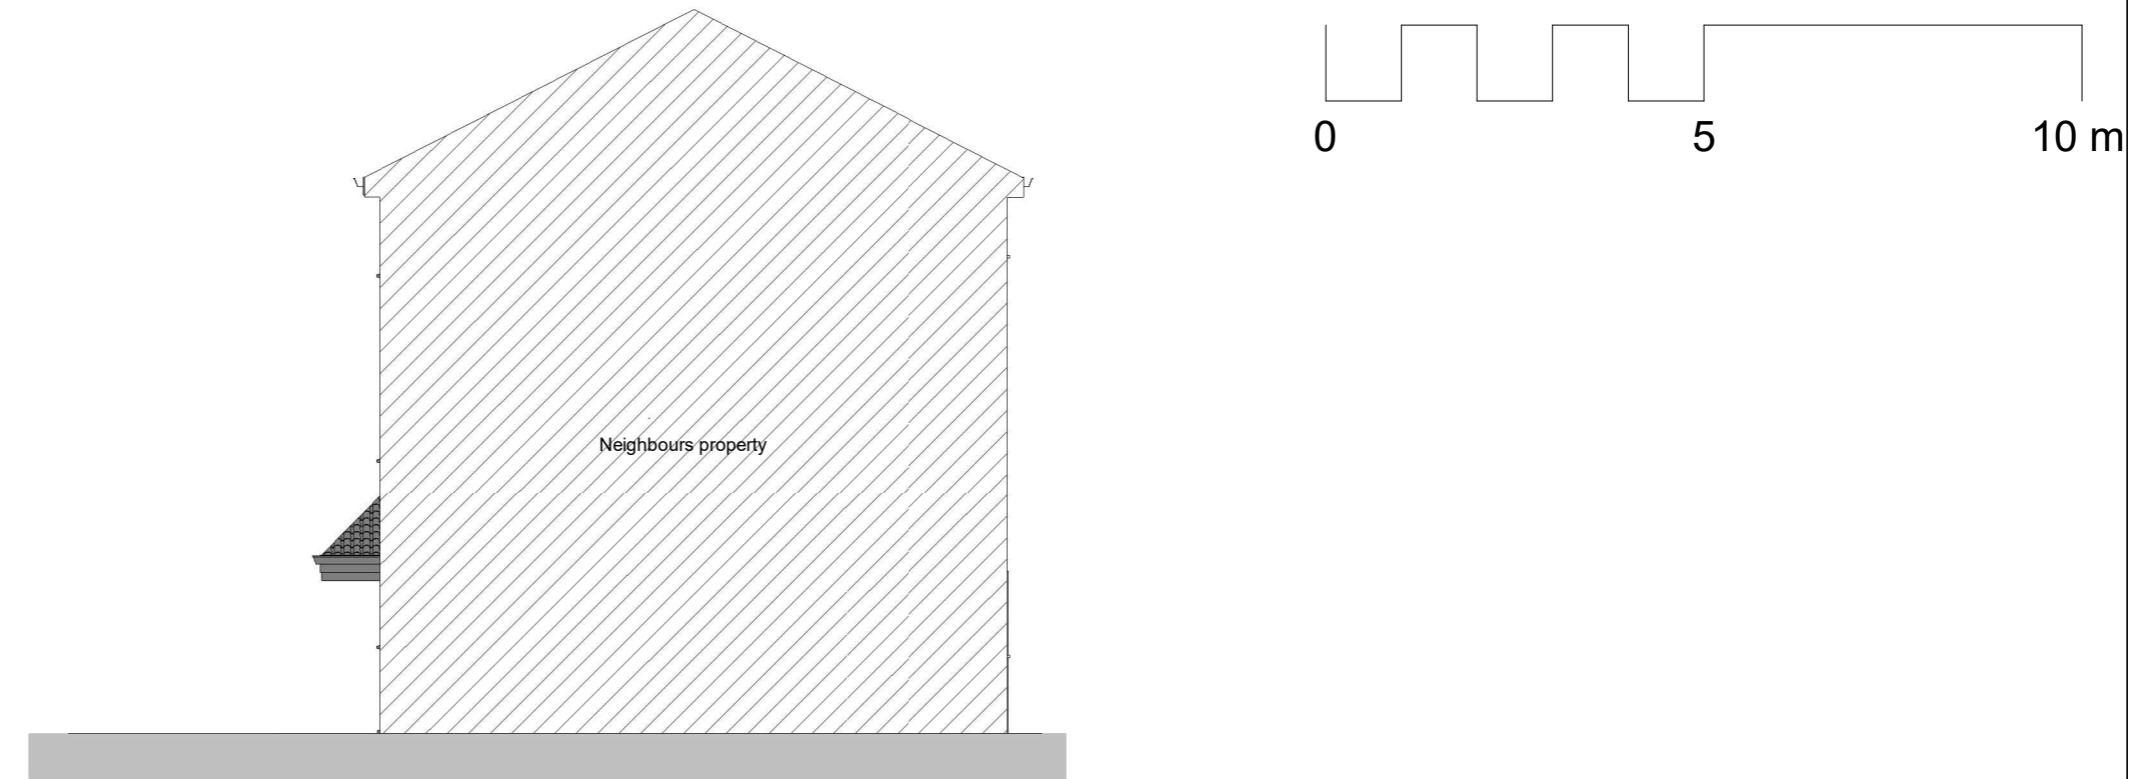


1 East elevation - Existing
1 : 100

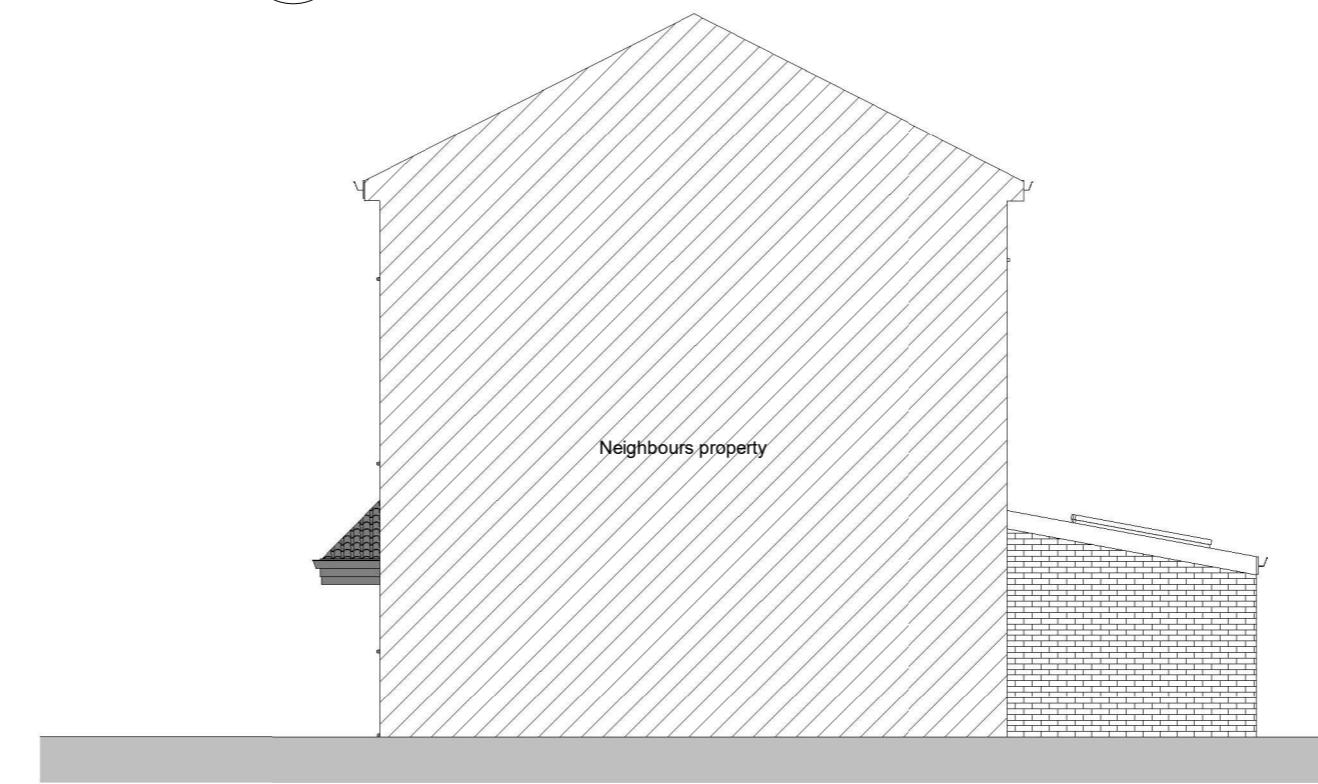

2 East elevation - Proposed
1 : 100

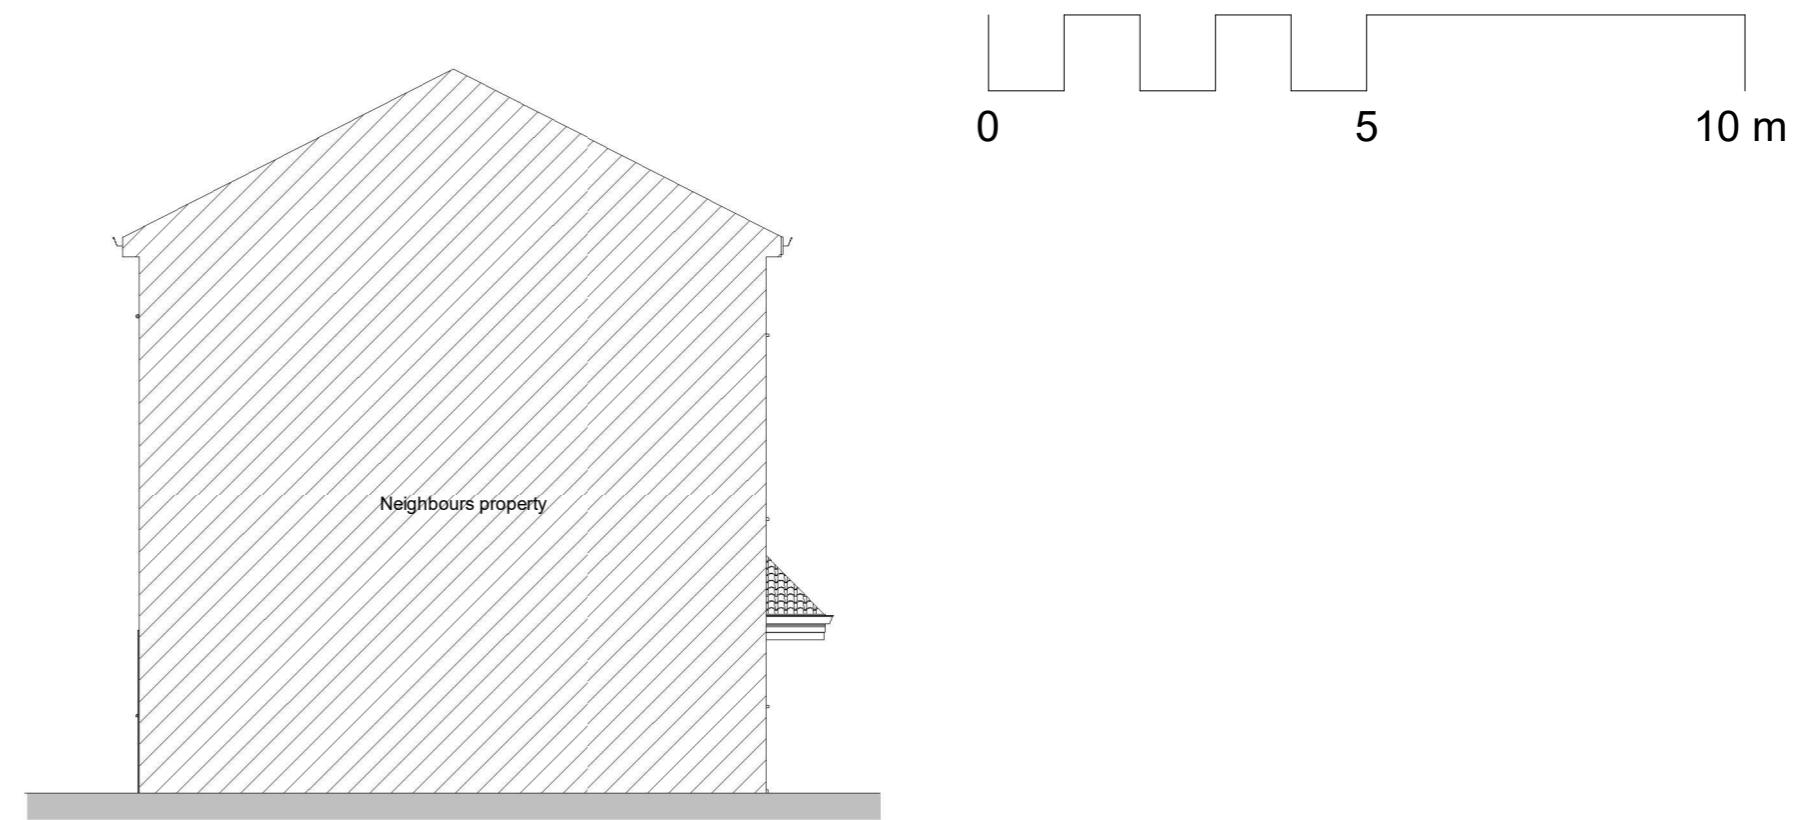

1 West elevation - Existing
1 : 100

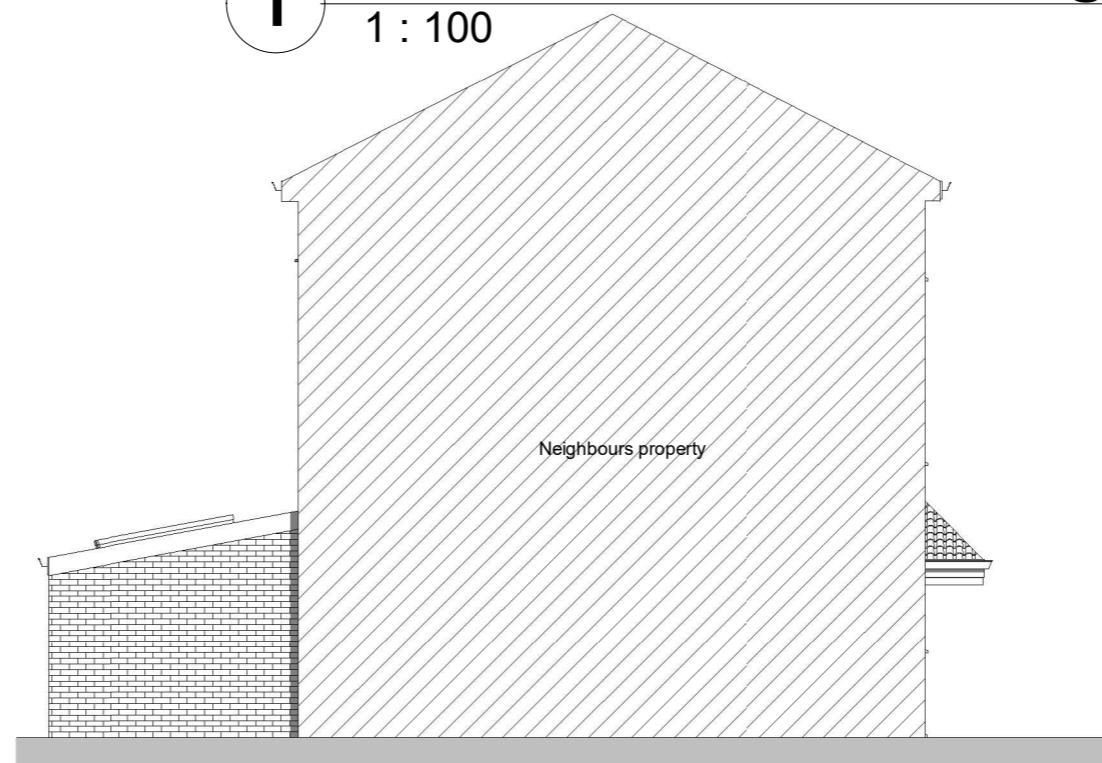

2 West elevation - Proposed
1 : 100