



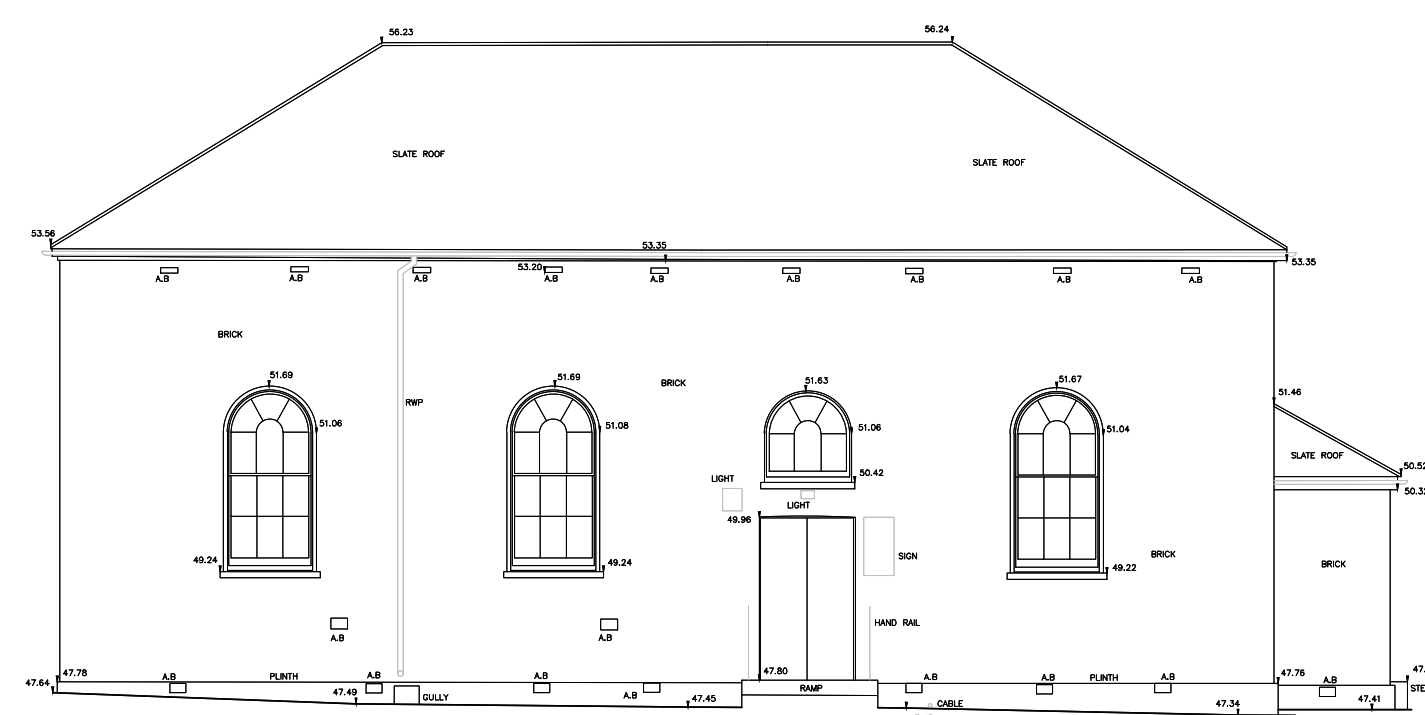


DATUM 45.00m

BELMONT ROAD
ELEVATION 1

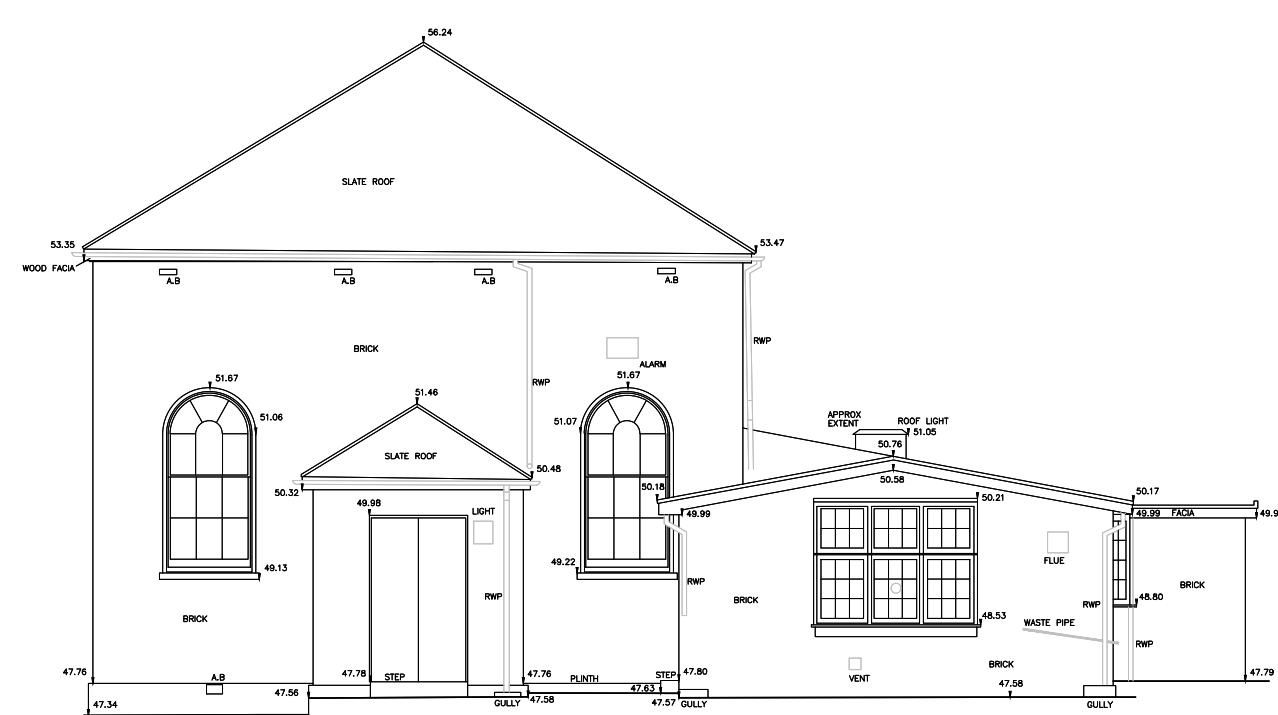


DATUM 45.00m

REAR
ELEVATION 2

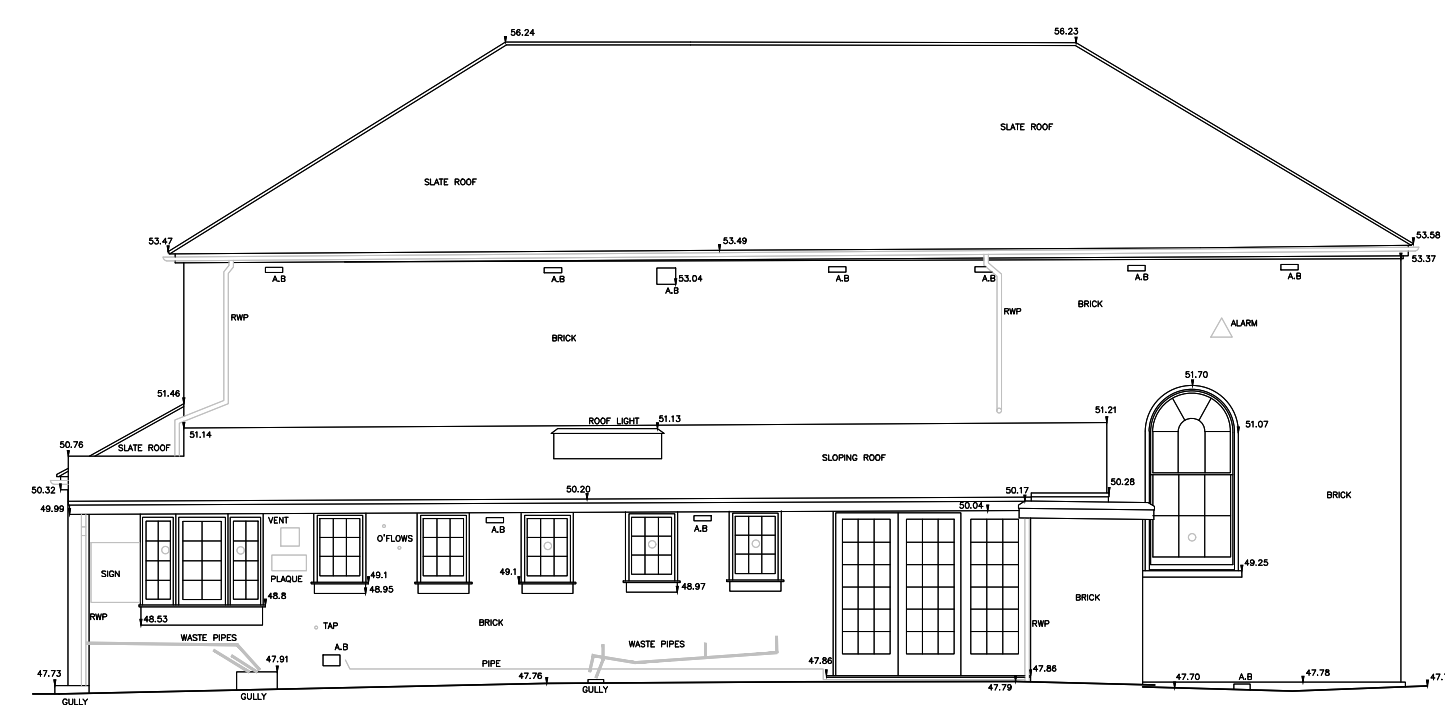


DATUM 45.00m

SIDE
ELEVATION 3

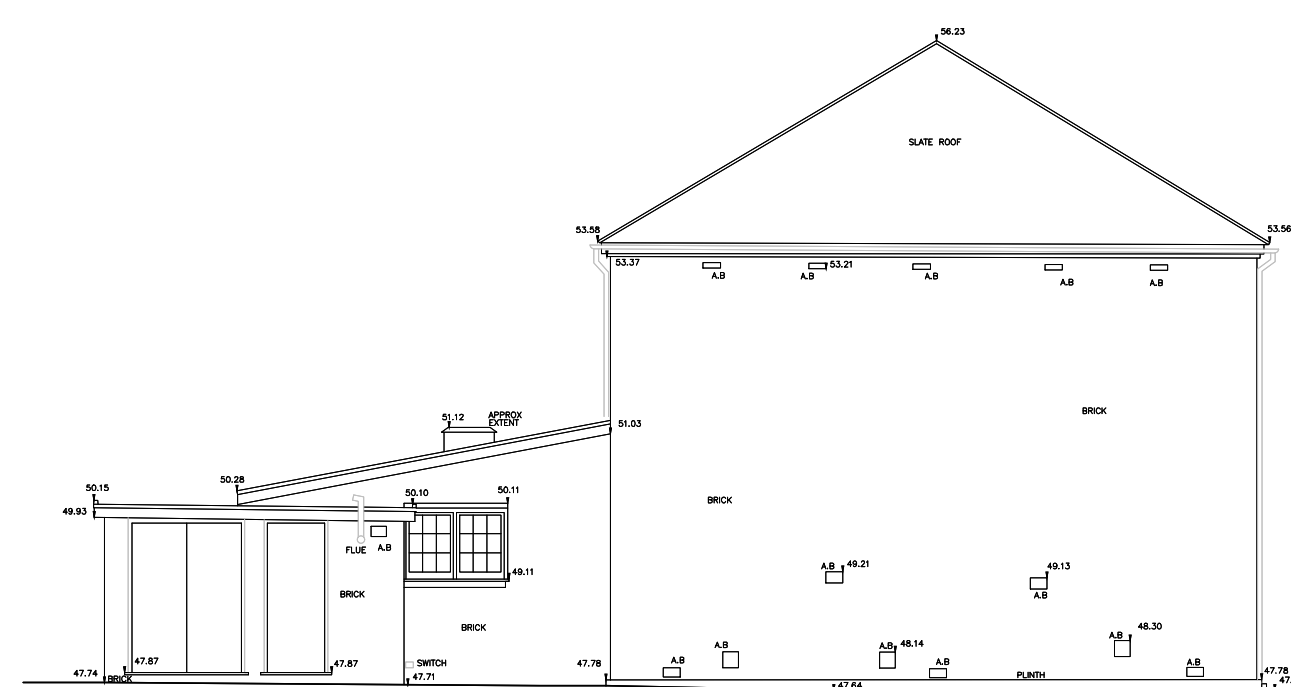


DATUM 45.00m

YORK ROAD
ELEVATION 4

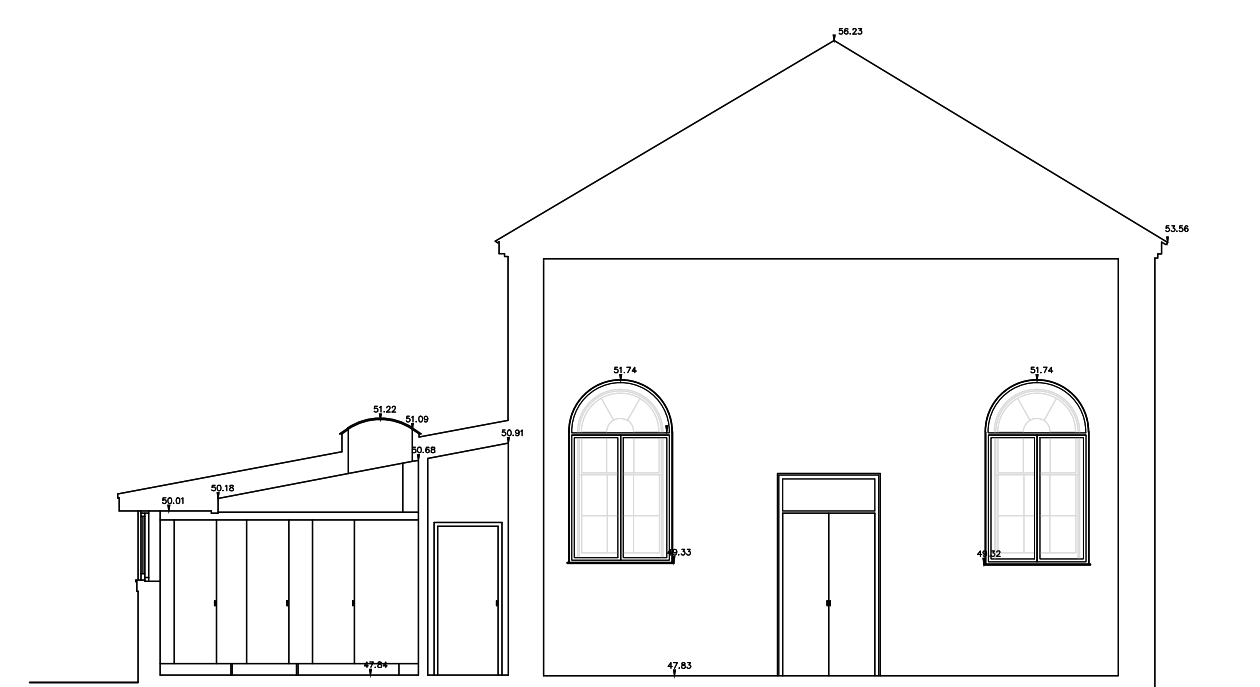



DATUM 45.00m

SECTION

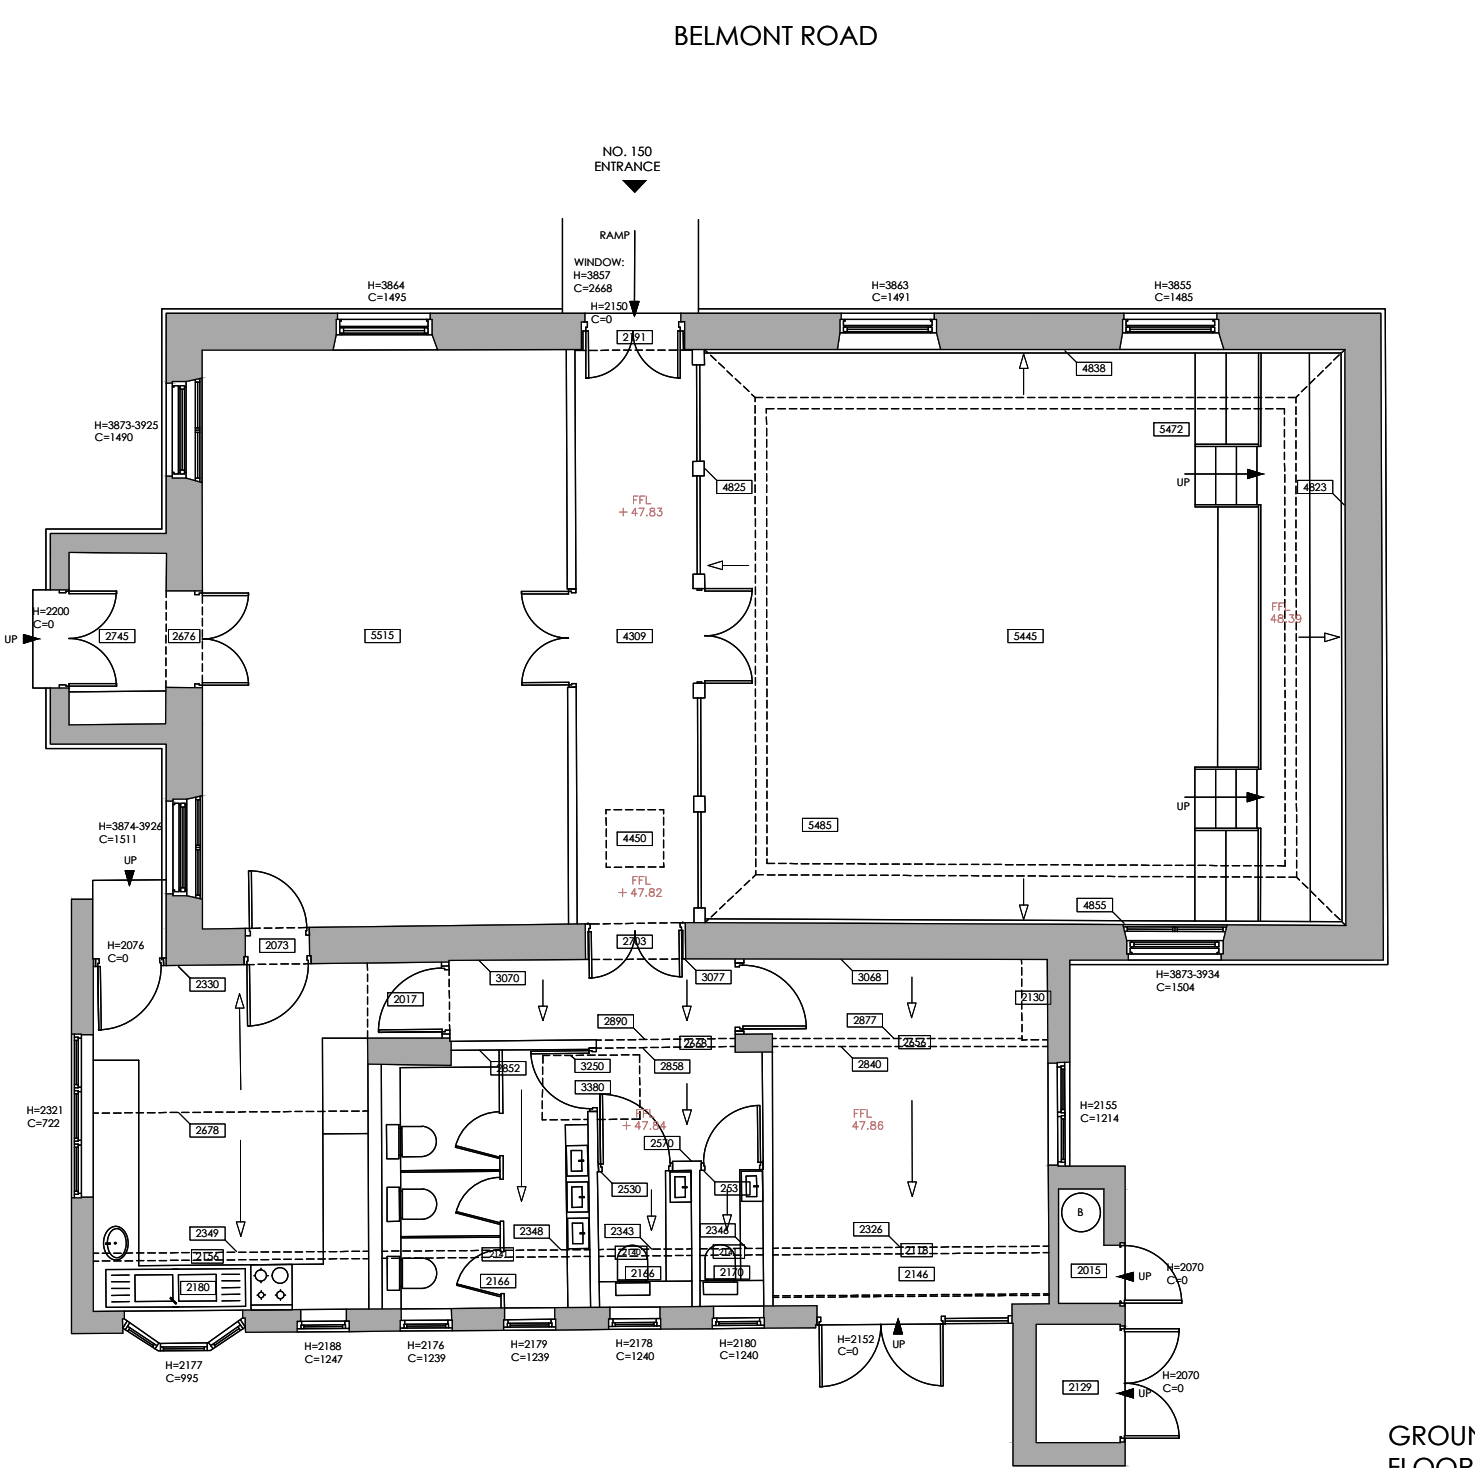

GROUND
FLOOR

GROUND PLAN

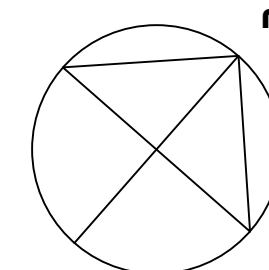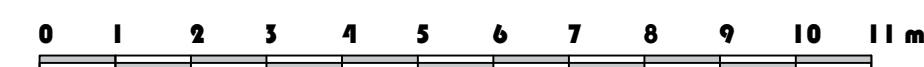

NOTES:-
This drawing is Copyright.
Do not scale from this drawing
All dimensions and areas indicative, based on
Principle Plans Survey Drawing dated 03/12/2019.

[illegible]